
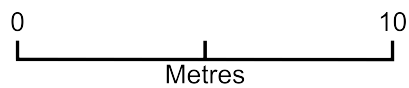


Location Plan

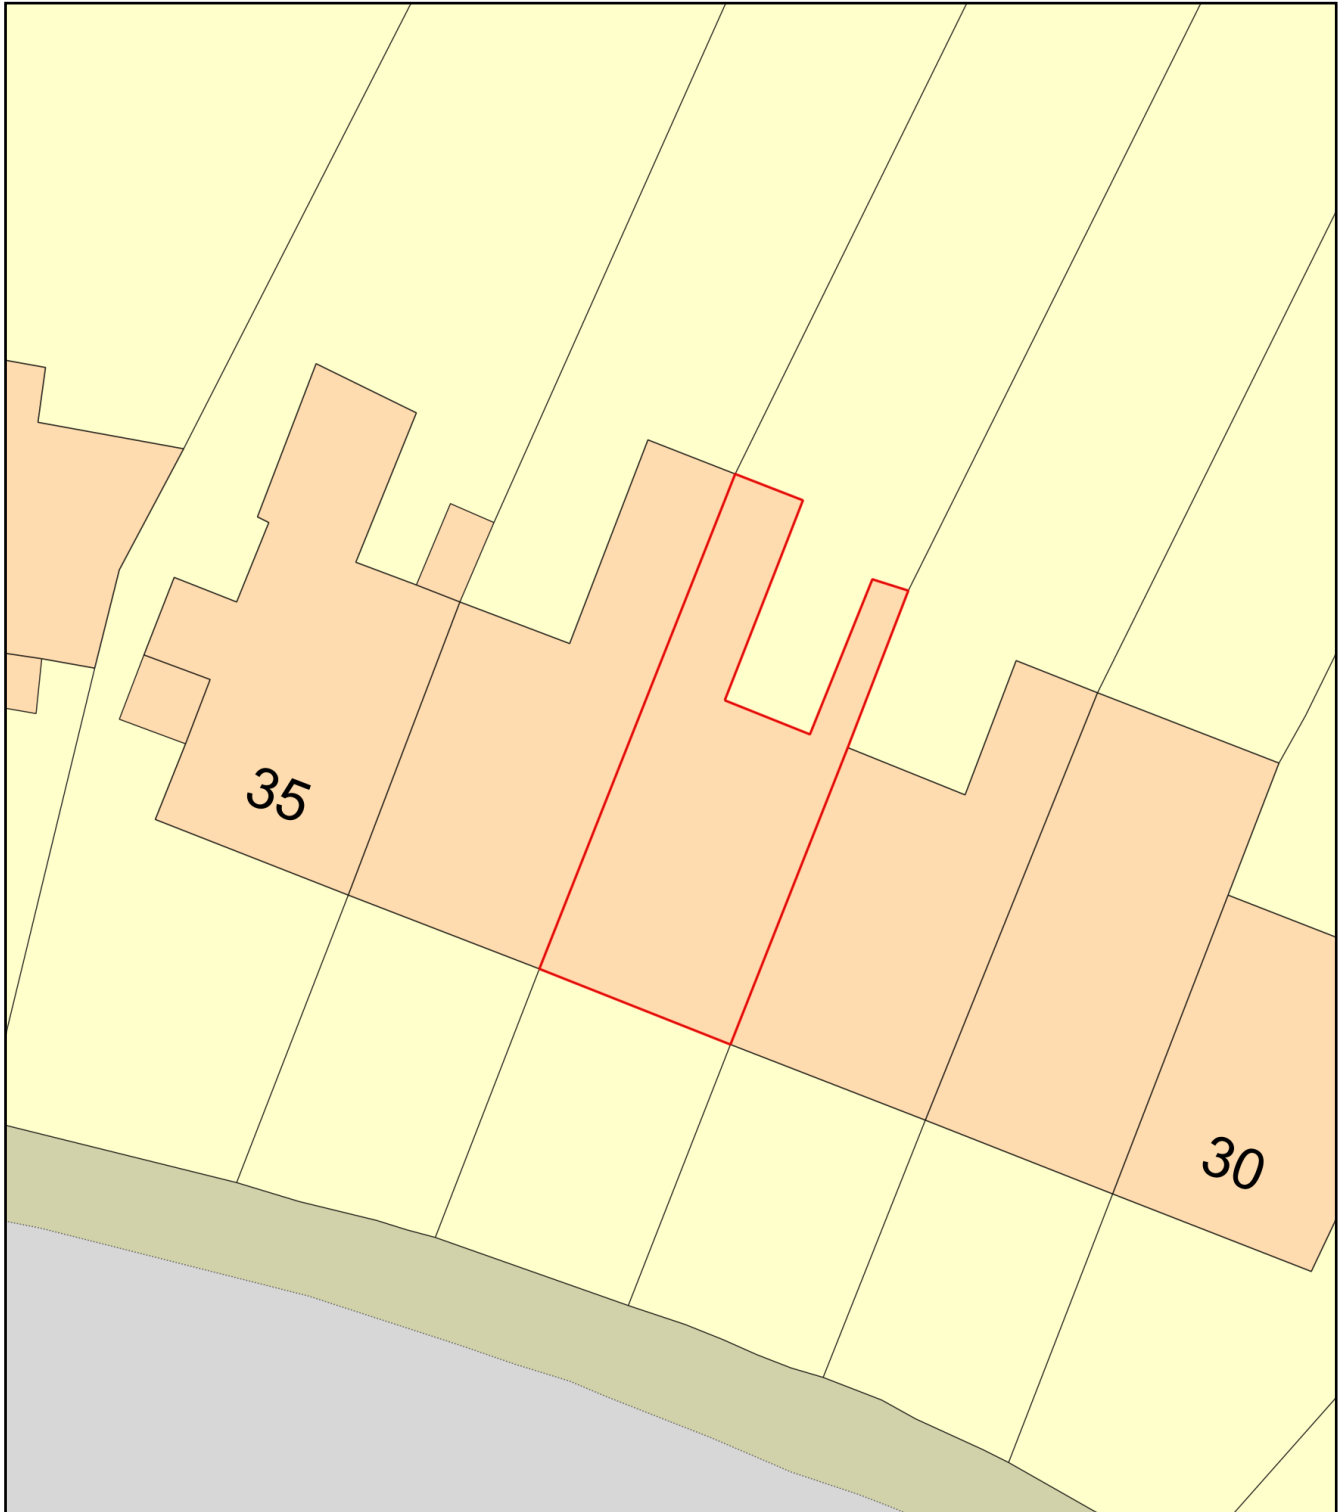

Plan Produced for: Alan Bernard Jones

Date Produced: 18 Dec 2020

Plan Reference Number: TQRQM20353144428730

Scale: 1:200 @ A4