


L9602844

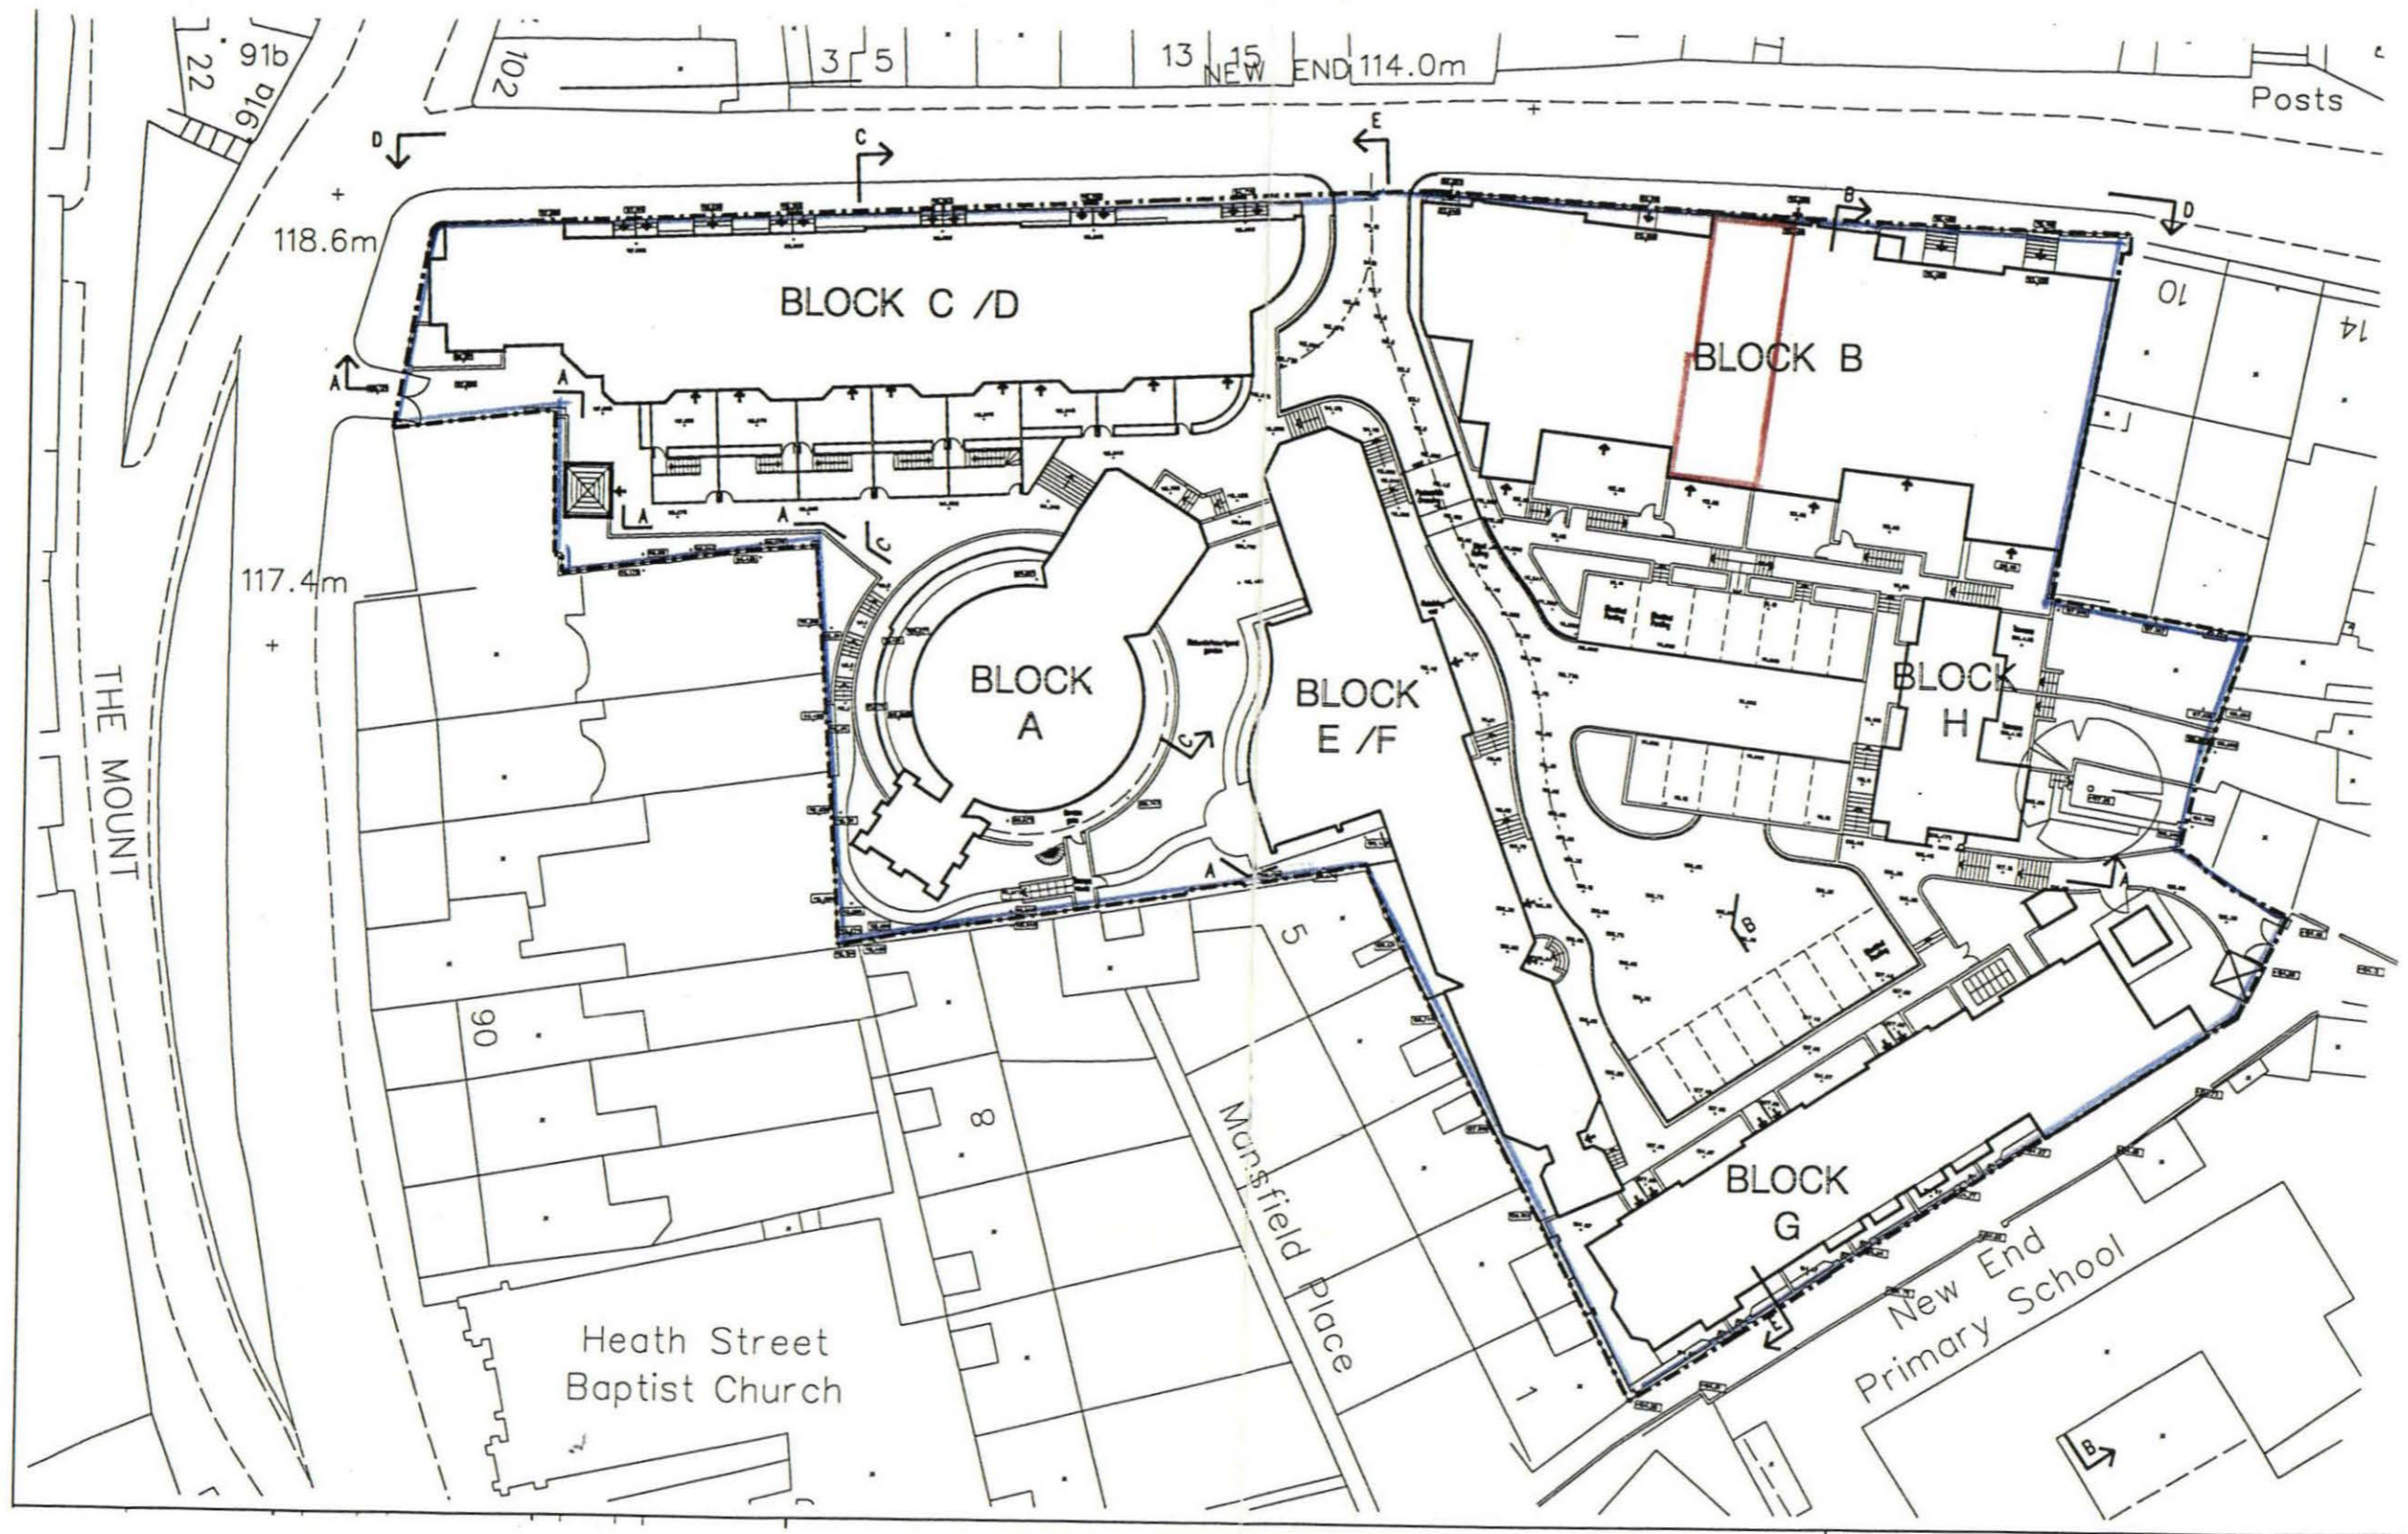

LONDON BOROUGH OF CAMDEN
 TOWN AND COUNTRY PLANNING ACTS
 14 JULY 1996
 PLANS APPROVED
 ON BEHALF OF THE COUNCIL

| | | |
|---|----------------------|-------------|
| 77 COWCROSS STREET LONDON EC1M 6BP Tel 0171 251 5135 Fax 0171 251 5136 | | JT |
| JOHN THOMPSON & PARTNERS | | |
| Project NEW END HOSPITAL | Job Ref. NEM. | Drawn |
| Drawing Title LOCATION PLAN. | Scale 1:500 | Date JUL 96 |
| | Drawing no. AL(2)14. | Rev |