


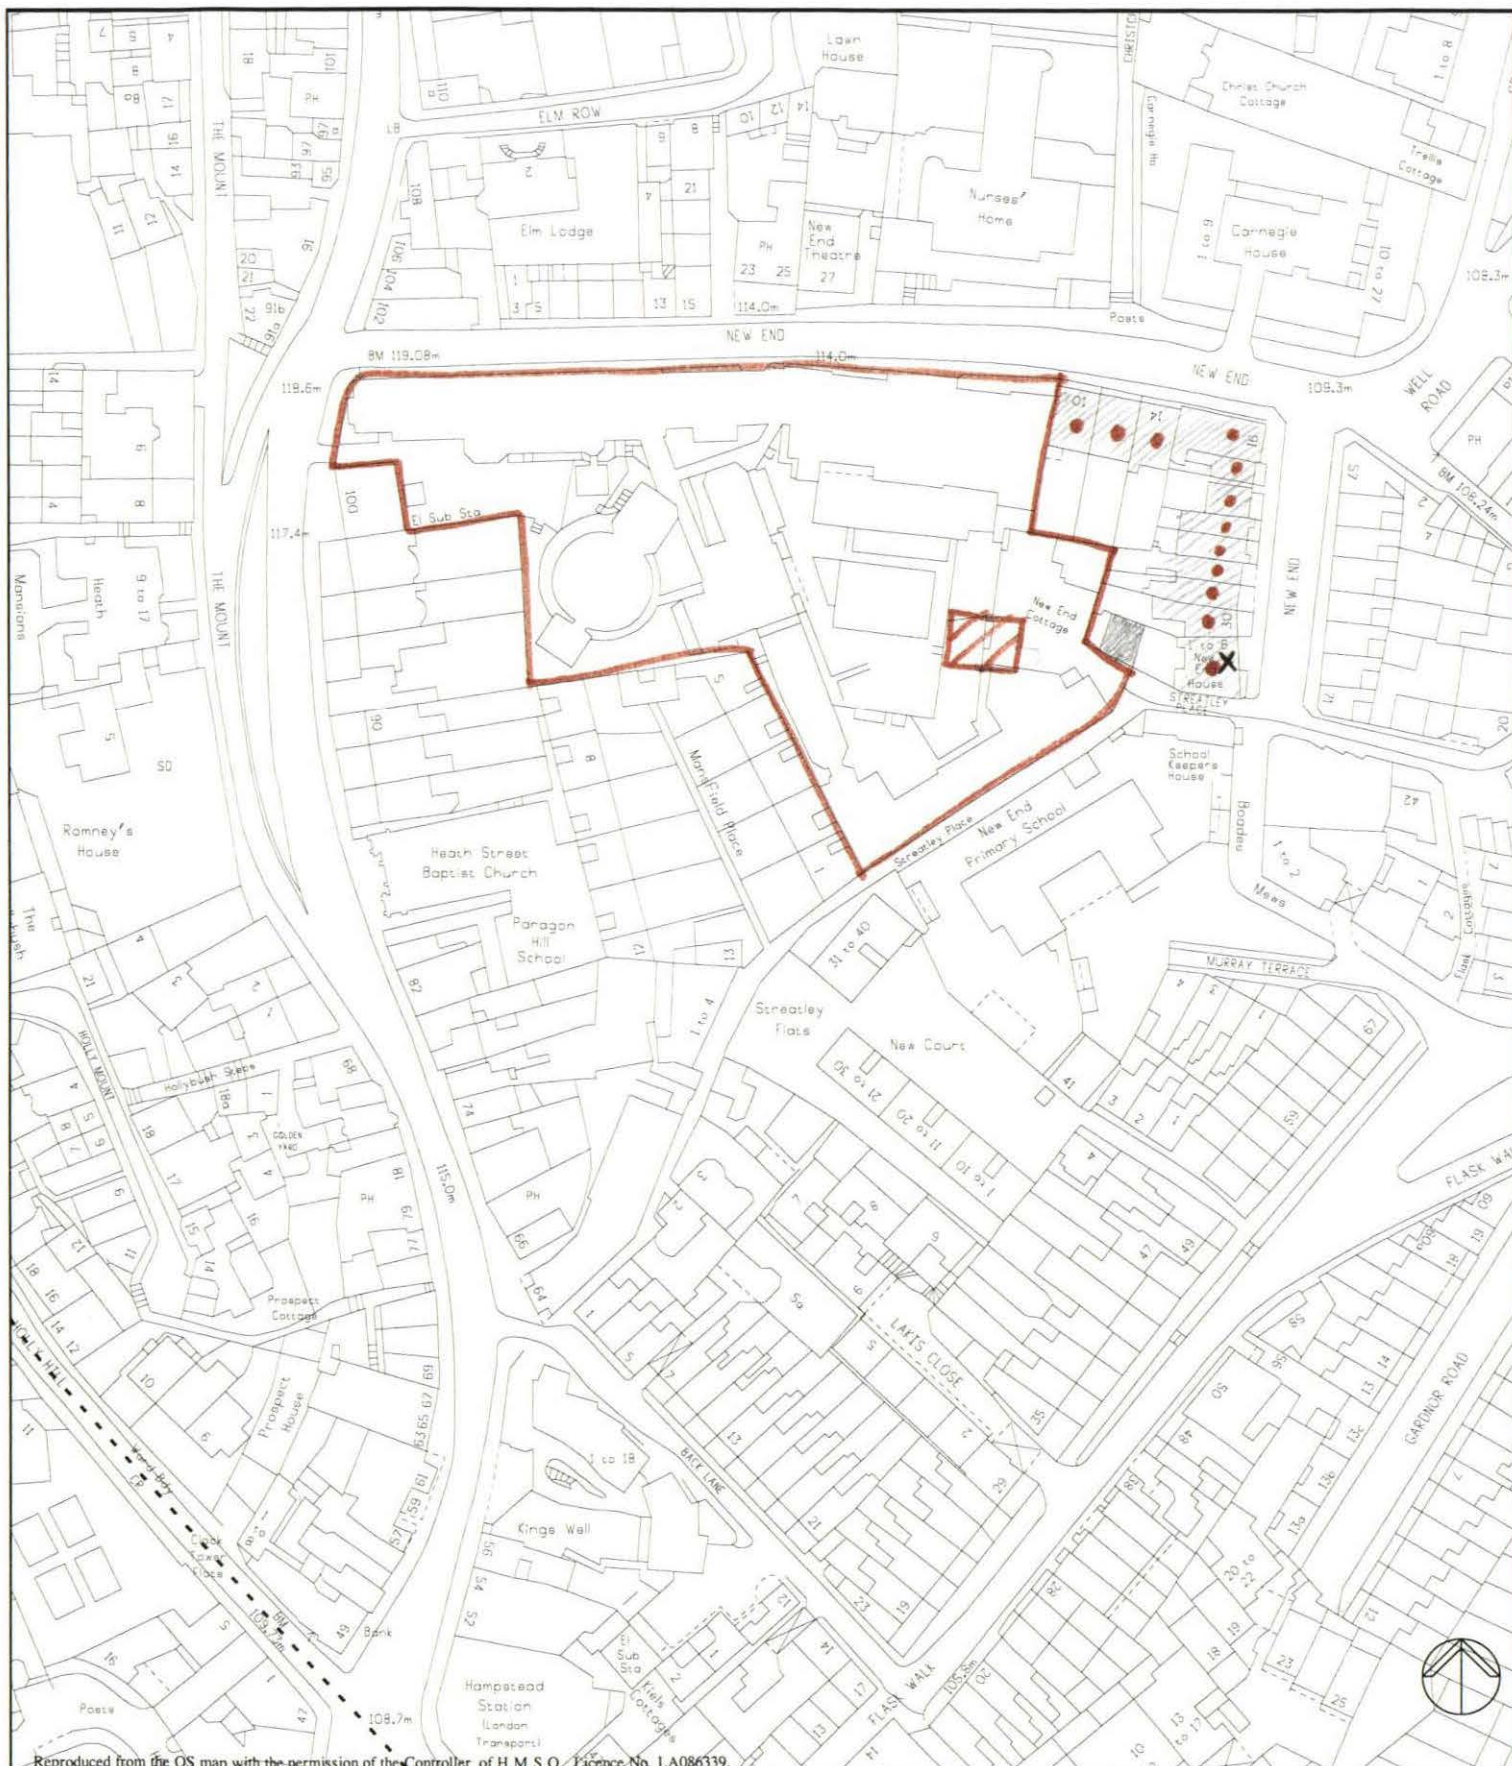

Reproduced from the OS map with the permission of the Controller of H.M.S.O. Licence No. LA086339.

London Borough of Camden

Environment Department
Town Hall Extension
Argyle Street Entrance
London WC1H 8EQ

Plot 55, New End Hospital
Redevelopment.

P9602670.

Date: 10-Sep-1996

Scale: 1 : 1250