


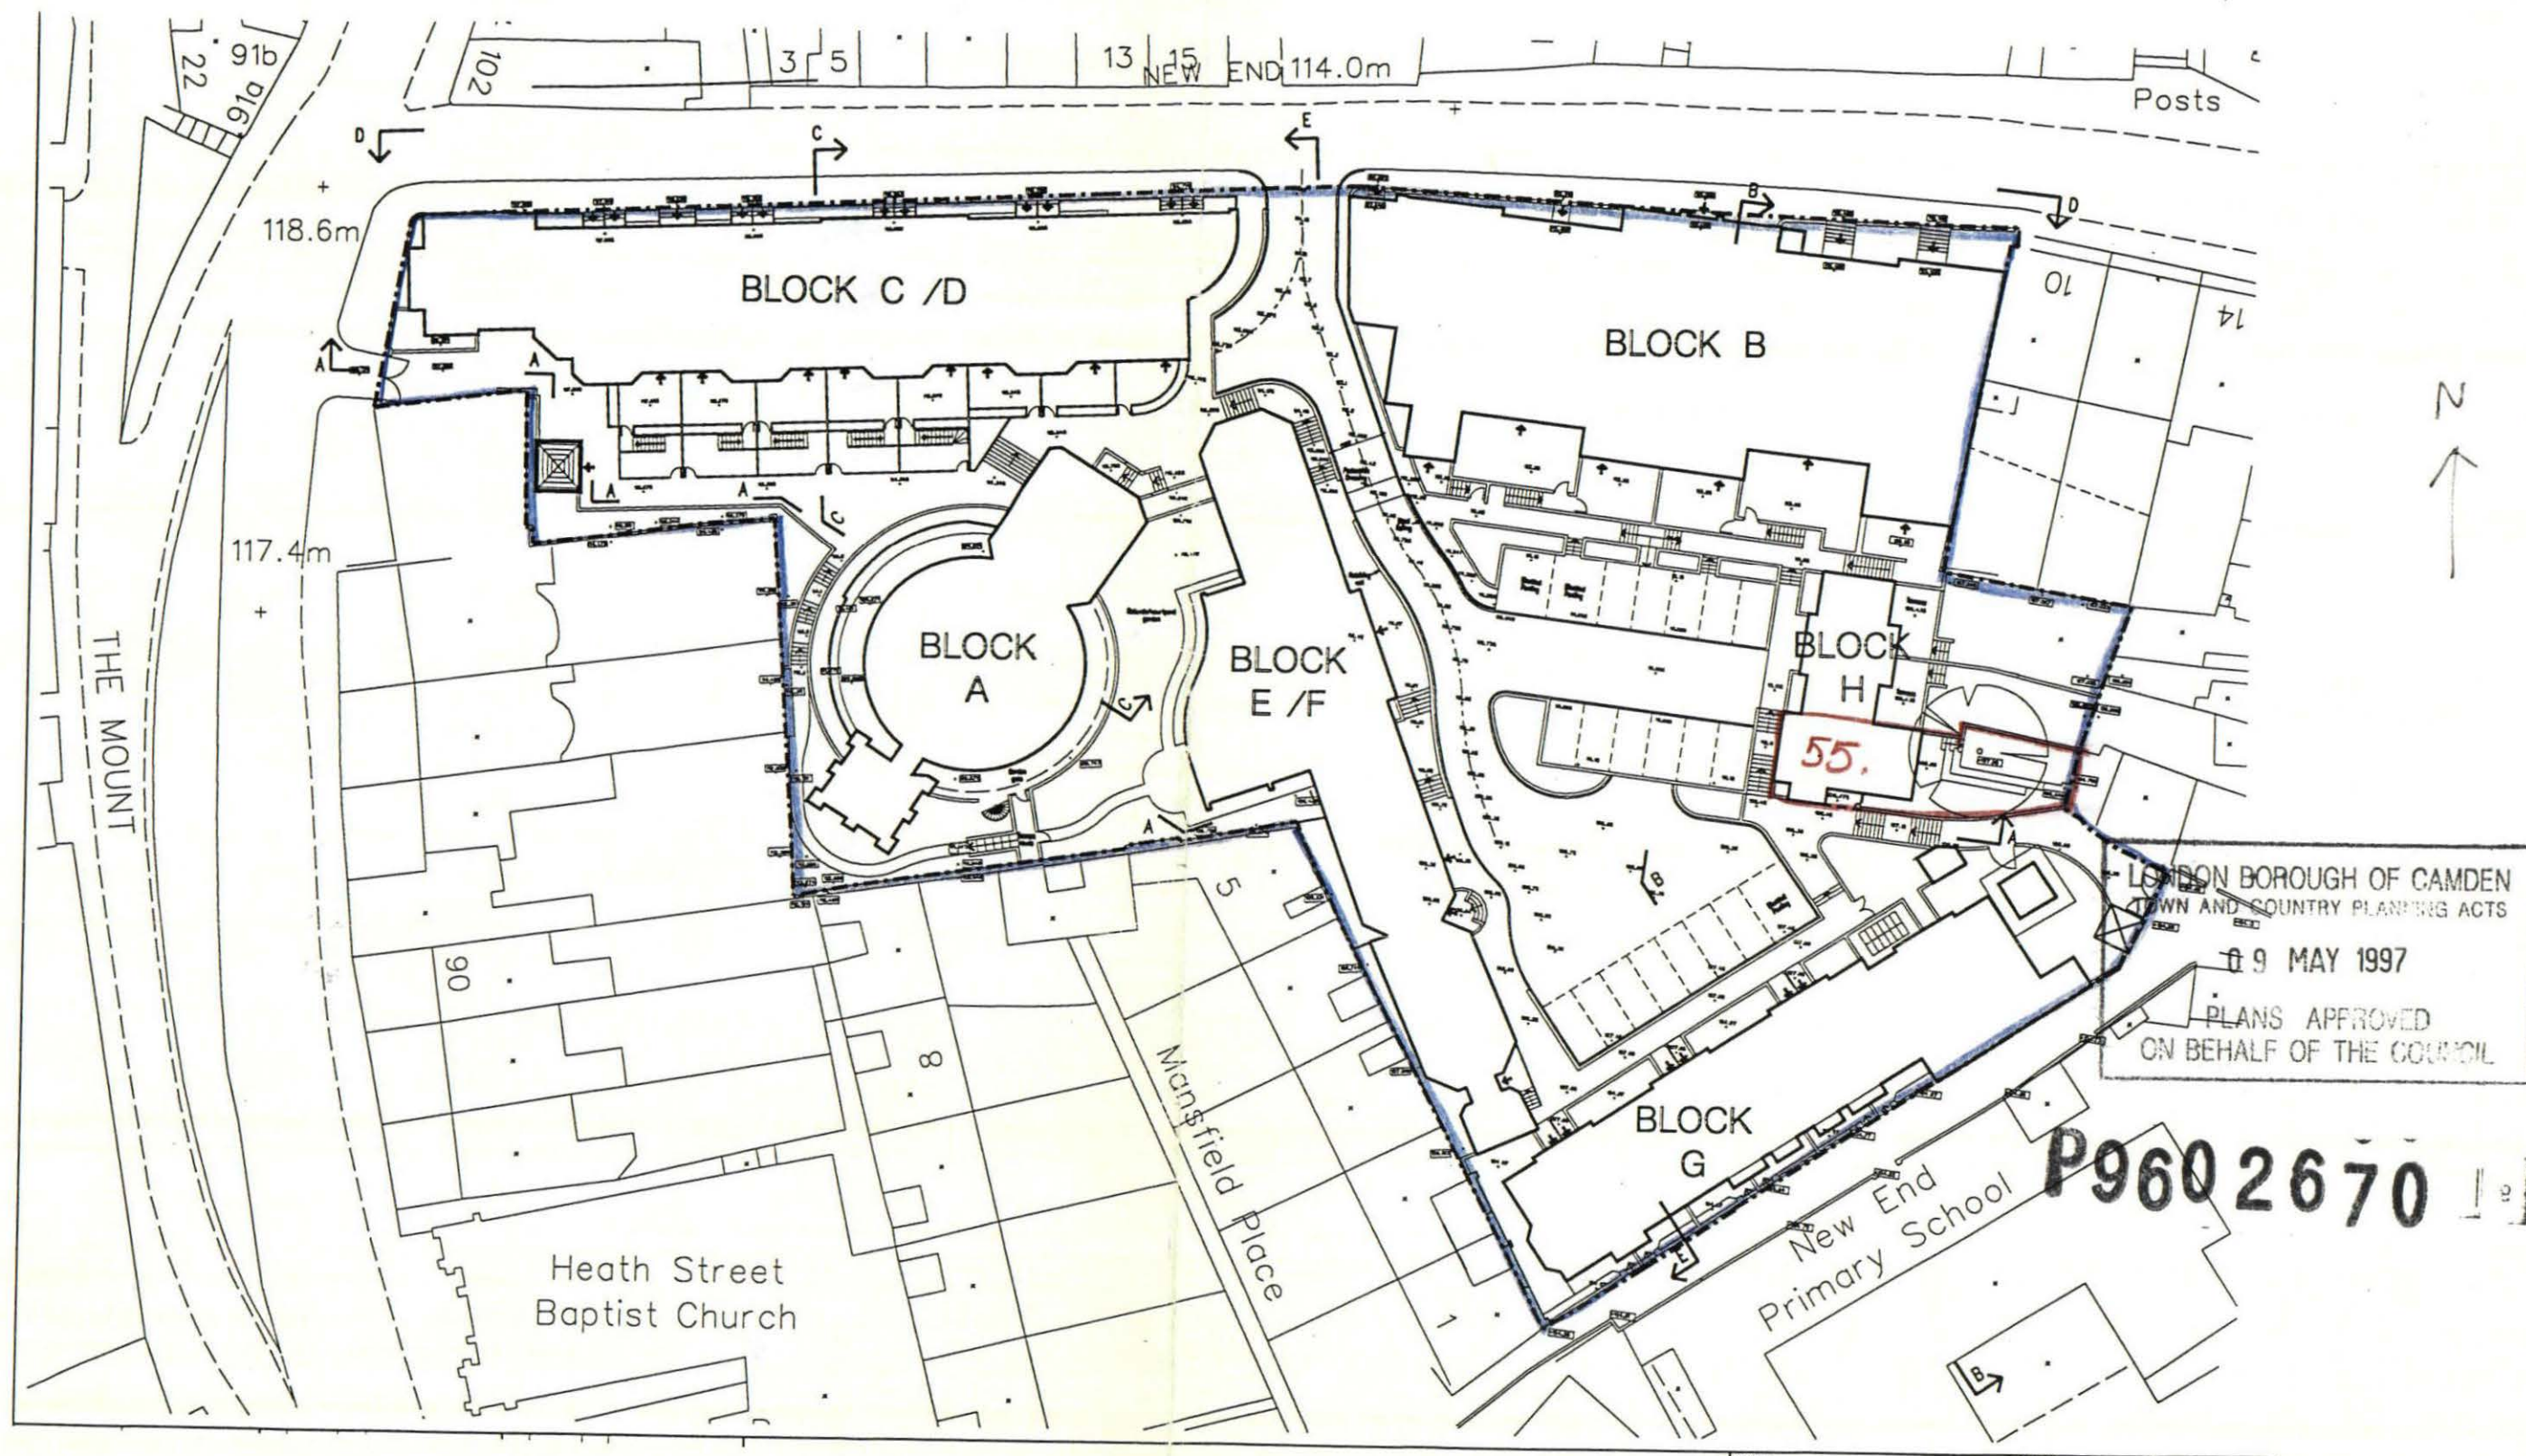

Project NEW END HOSPITAL		77 COWCROSS STREET LONDON EC1M 6BP Tel 0171 251 5135 Fax 0171 251 5136	
Drawing Title LOCATION PLAN.		JOHN THOMPSON & PARTNERS	
Job Ref. NE1.		Scale 1:500	Drawn
Drawing no. AL(2) 14.		Date JUL 96	Rev