

38 CHESTER TERRACE
NW1 4ND
20056

PHOTOGRAPHIC ROOM SURVEY

DECEMBER 2020



MAREK WOJCIECHOWSKI ARCHITECTS
LONDON




Elevation A



Elevation B

LOWER GROUND FLOOR
VAULTS AND COURTYARD

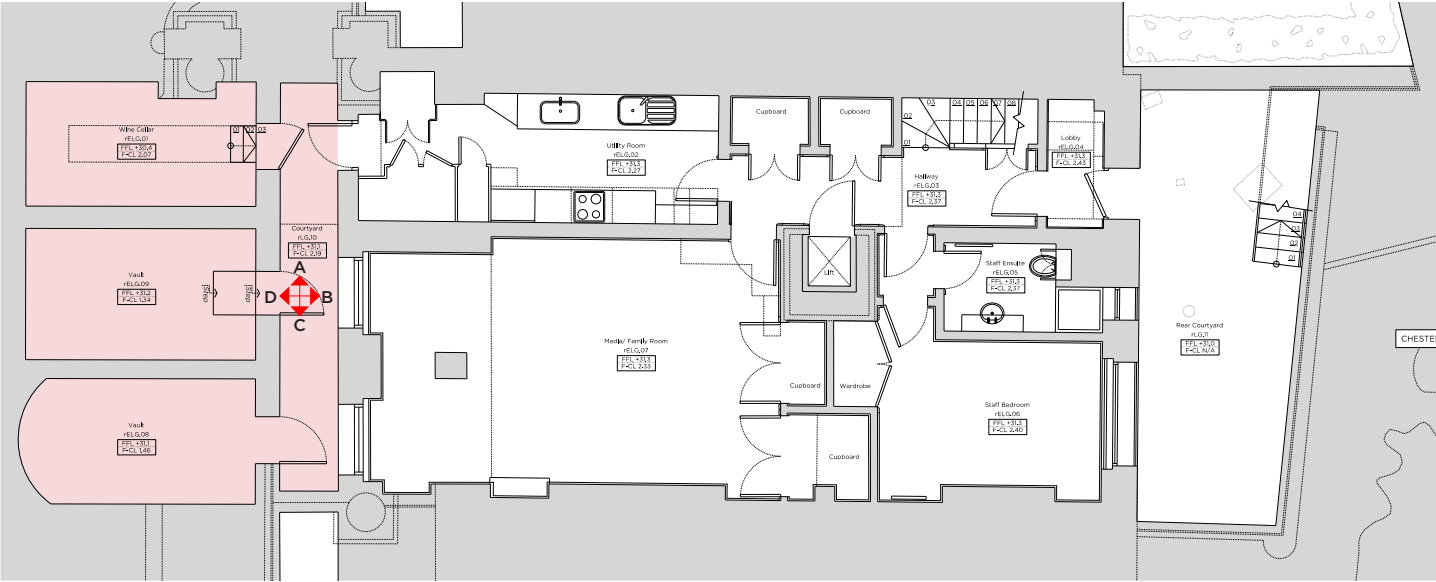

Key:
A B
D C Room Elevation Key

Key Plan
Not to scale




Elevation C



Elevation D



LOWER GROUND FLOOR
rELG.02 UTILITY ROOM

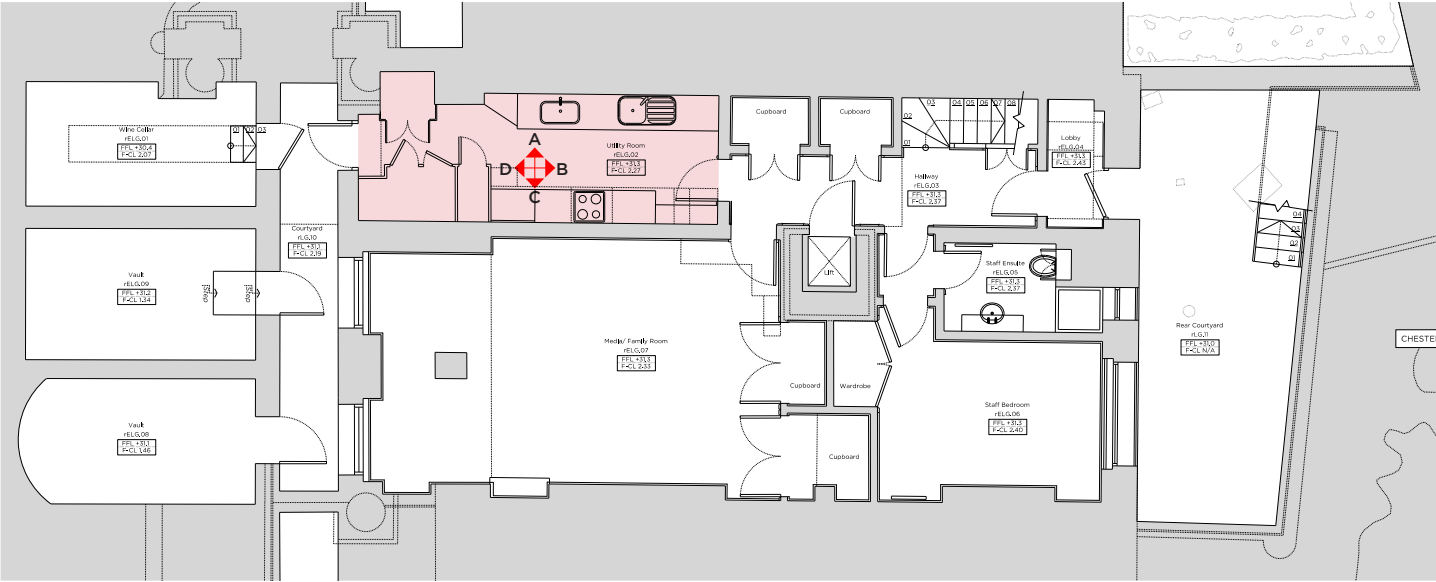

Key:
A
D B
C Room Elevation Key

Key Plan
Not to scale



Elevation A



Elevation B



Elevation C



Elevation D






Elevation A



Elevation B

LOWER GROUND FLOOR
rELG.03 HALLWAY

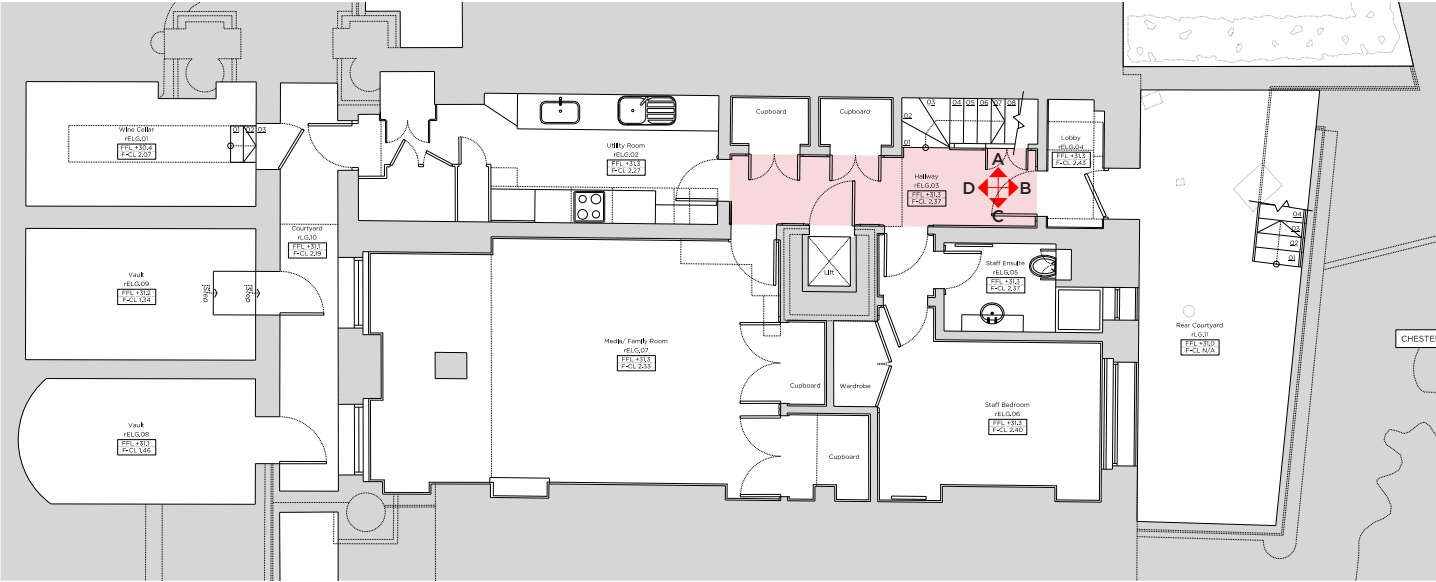

Key:
A
D B
C Room Elevation Key

Key Plan
Not to scale



Elevation C



Elevation D






Elevation A



Elevation B

LOWER GROUND FLOOR

rELG.04 LOBBY

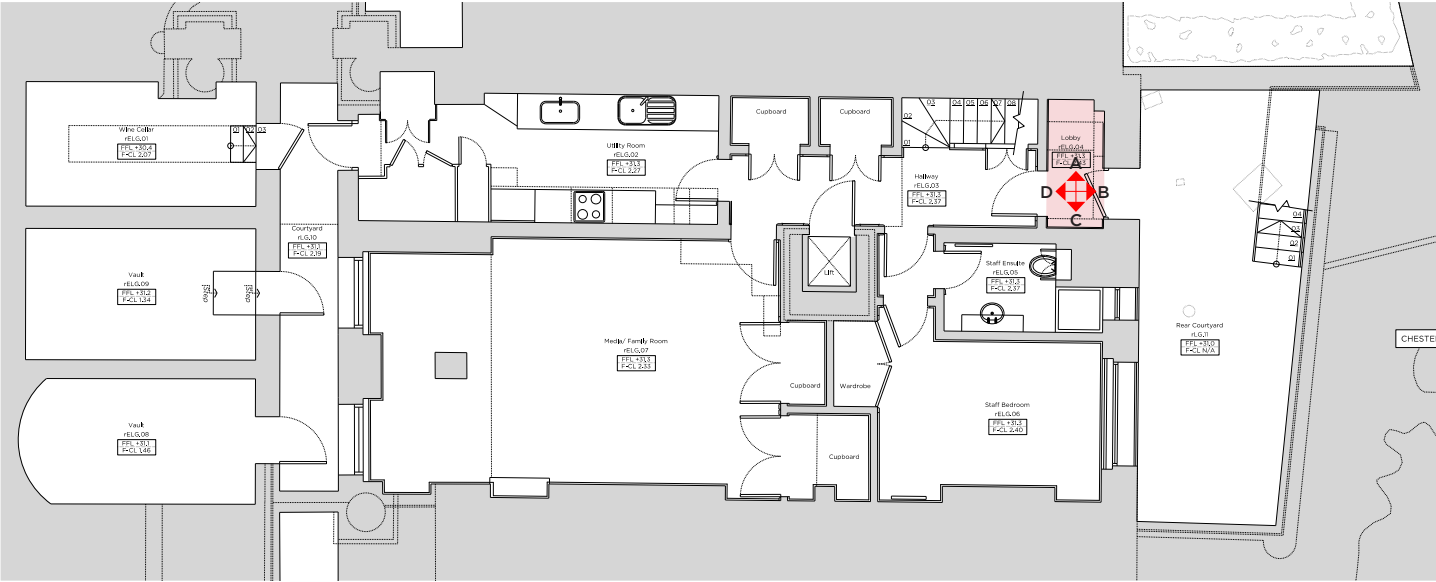

Key:

Room Elevation Key

Key Plan
Not to scale



Elevation C



Elevation D




Elevation A



Elevation B

LOWER GROUND FLOOR
rELG.05 STAFF ENSUITE

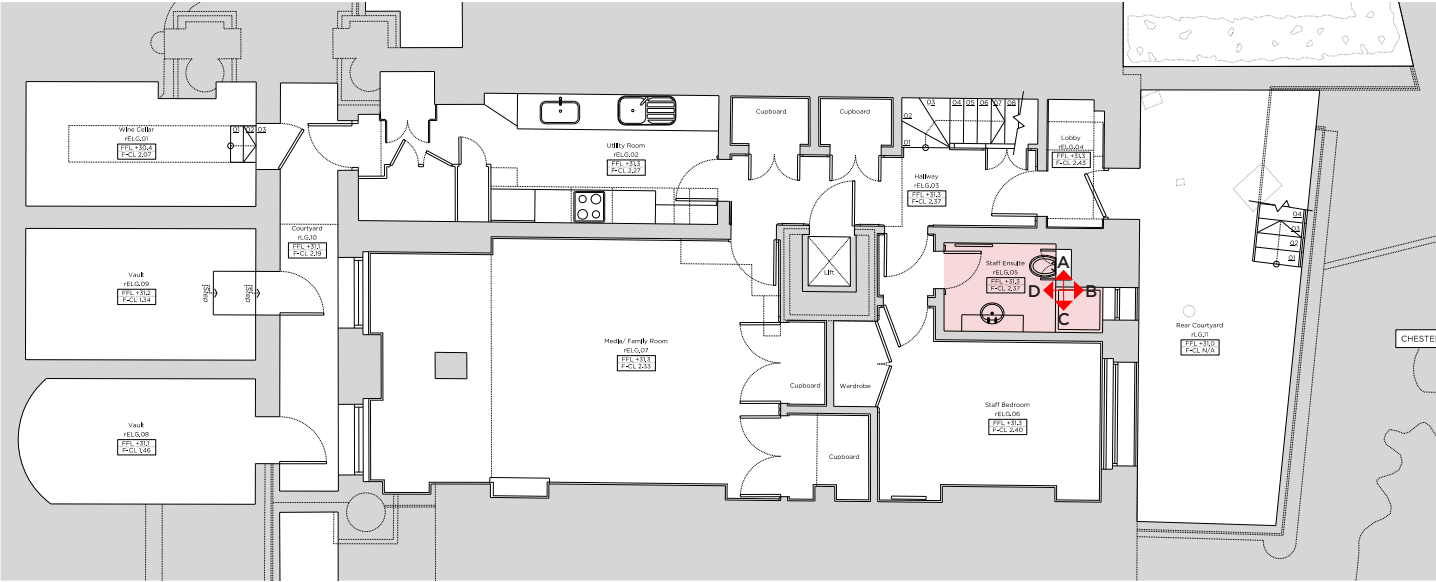

Key:



Room Elevation Key

Key Plan
Not to scale



Elevation C



Elevation D






Elevation A



Elevation B

LOWER GROUND FLOOR
rELG.06 STAFF BEDROOM

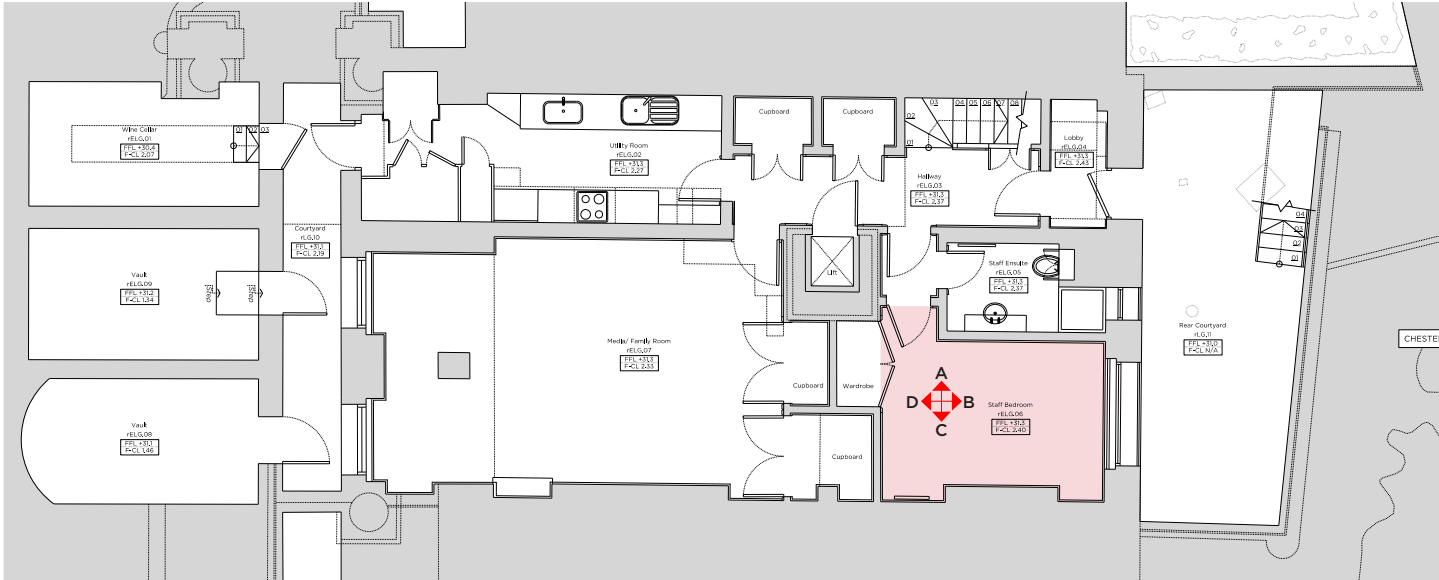

Key:
A
D B
C Room Elevation Key

Key Plan
Not to scale



Elevation C




Elevation D



LOWER GROUND FLOOR

rELG.07 MEDIA/ FAMILY ROOM

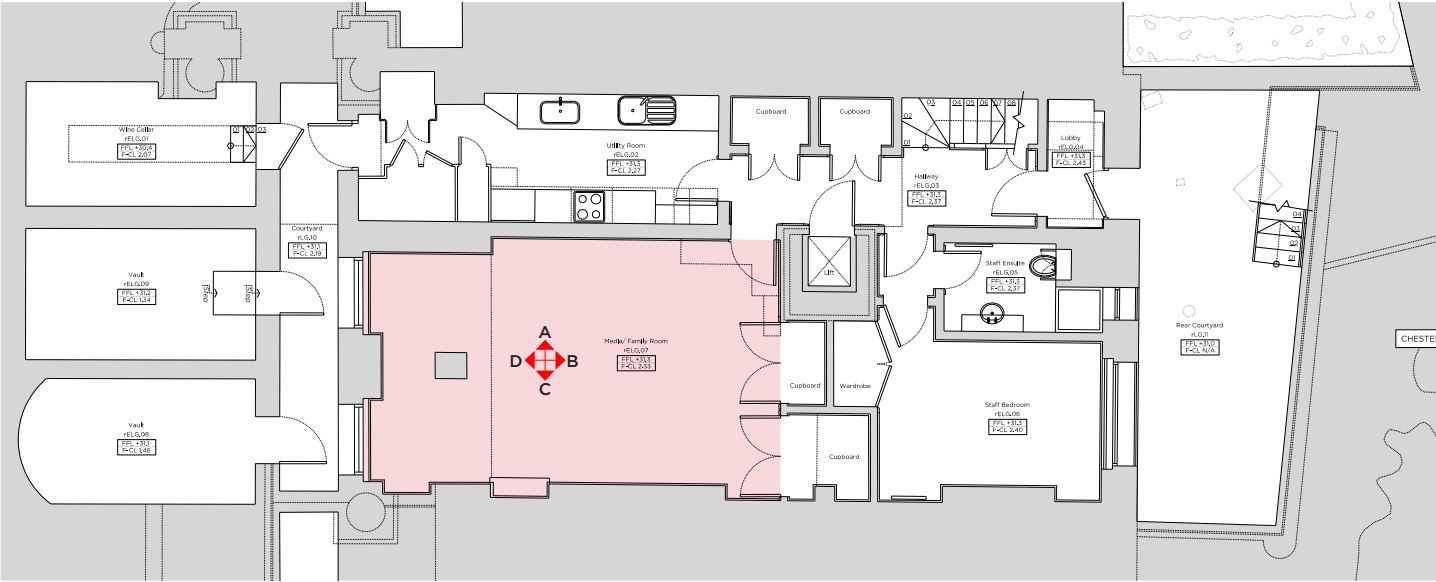

Key:

A
D B
C

Room Elevation Key

Key Plan

Not to scale



Elevation A



Elevation B



Elevation C1



Elevation C2



Elevation D






Elevation A1



Elevation B

UPPER GROUND FLOOR
rEUG.01 ENTRANCE HALL

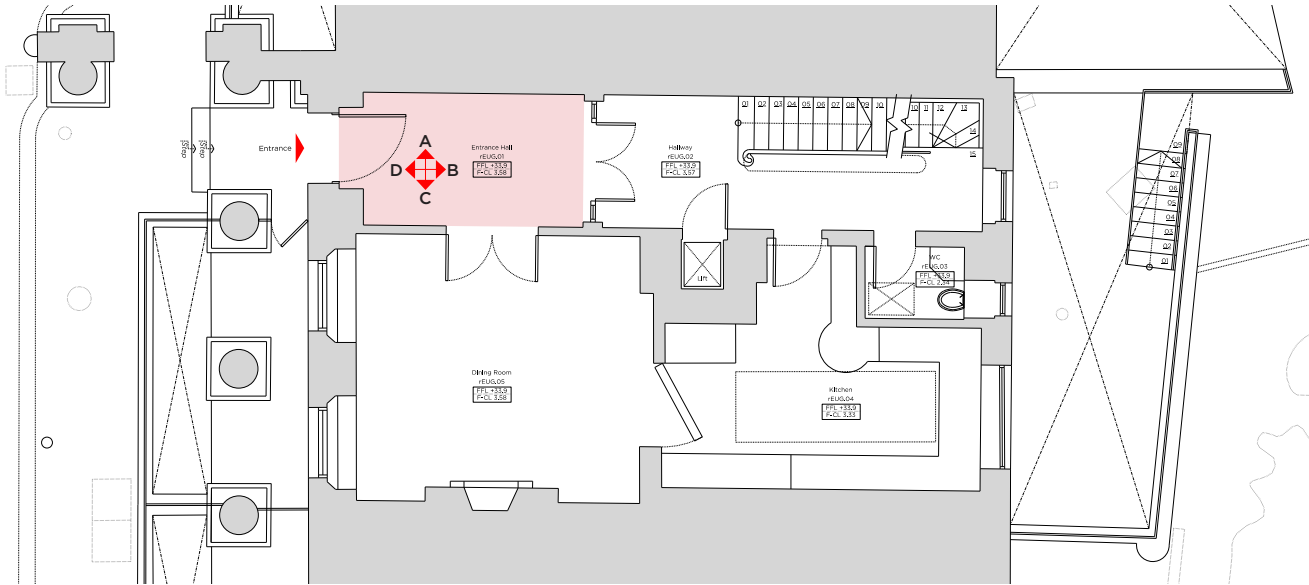

Key:



Room Elevation Key

Key Plan
Not to scale



Elevation C



Elevation D






Elevation A



Elevation B

UPPER GROUND FLOOR

rEUG.02 HALLWAY

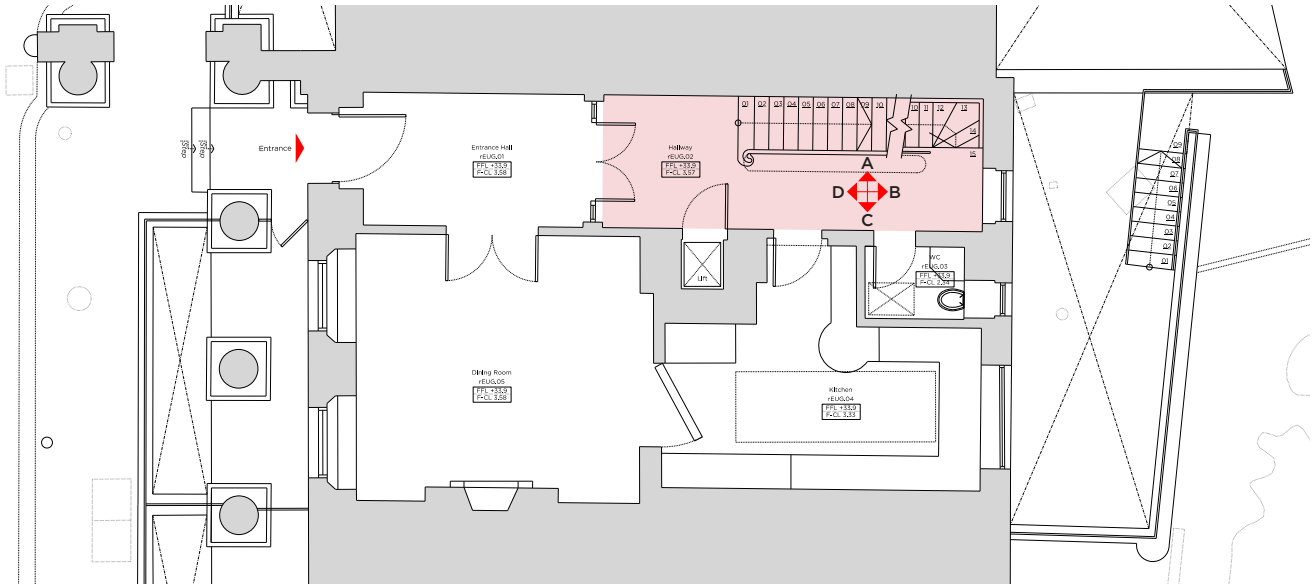

Key:

A
D B
C

Room Elevation Key

Key Plan
Not to scale



Elevation C



Elevation D






Elevation A



Elevation B

UPPER GROUND FLOOR

rEUG.03 WC

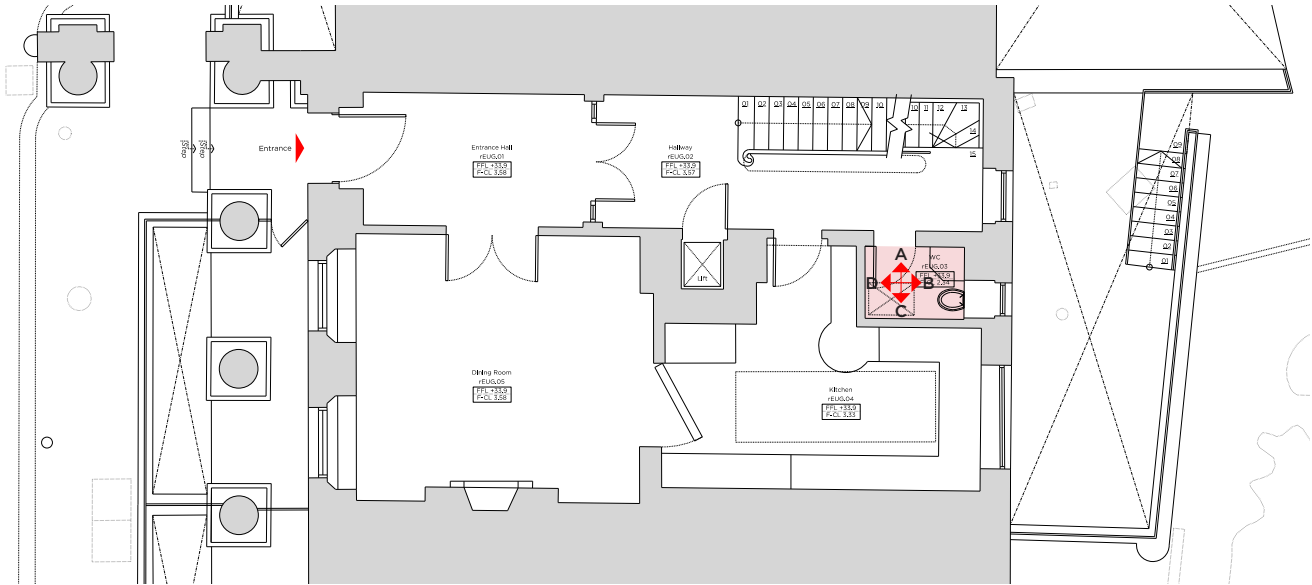

Key:

A

B

C

D

Room Elevation Key

Key Plan
Not to scale



Elevation C



Elevation D






Elevation A



Elevation B

UPPER GROUND FLOOR

rEUG.04 KITCHEN

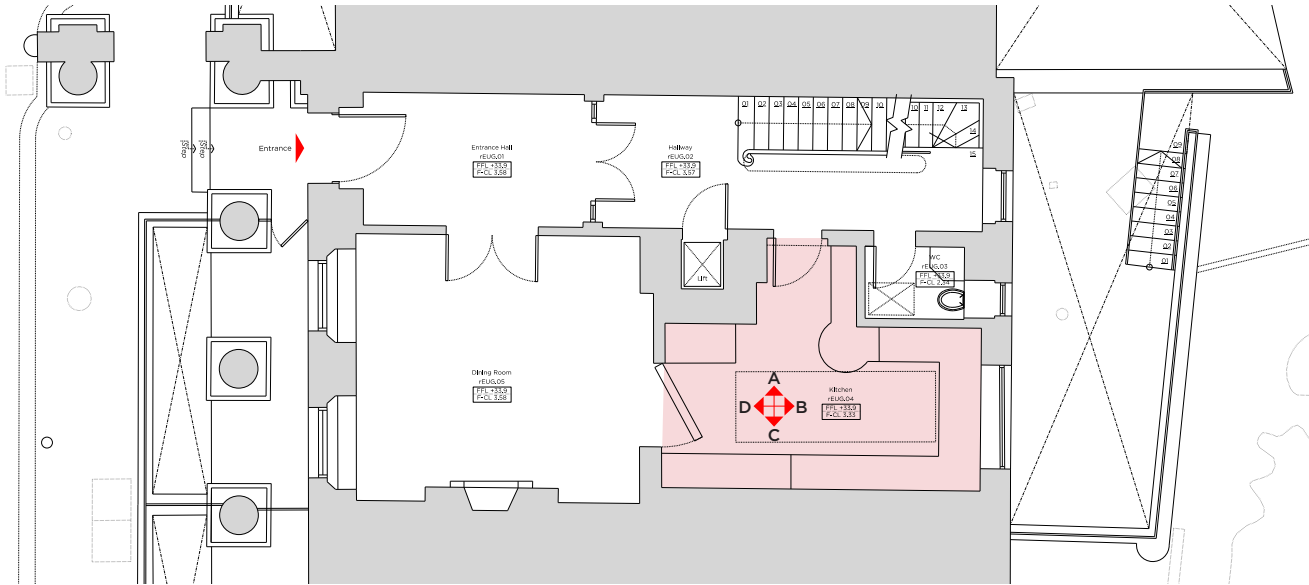

Elevation C




Elevation D

Key:
A
D B
C Room Elevation Key

Key Plan
Not to scale



UPPER GROUND FLOOR
rEUG.05 DINING ROOM

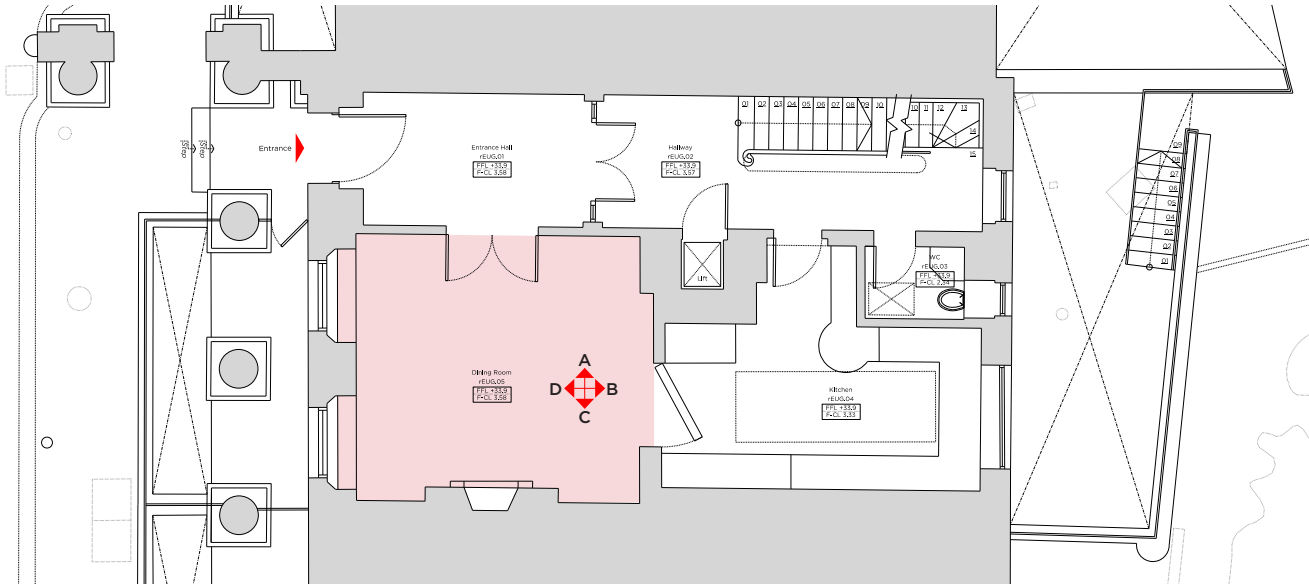

Key:
A
D B
C Room Elevation Key

Key Plan
Not to scale



Elevation A



Elevation B



Elevation C



Elevation D






Elevation A



Elevation B

FIRST FLOOR

rE1.01 DRAWING ROOM

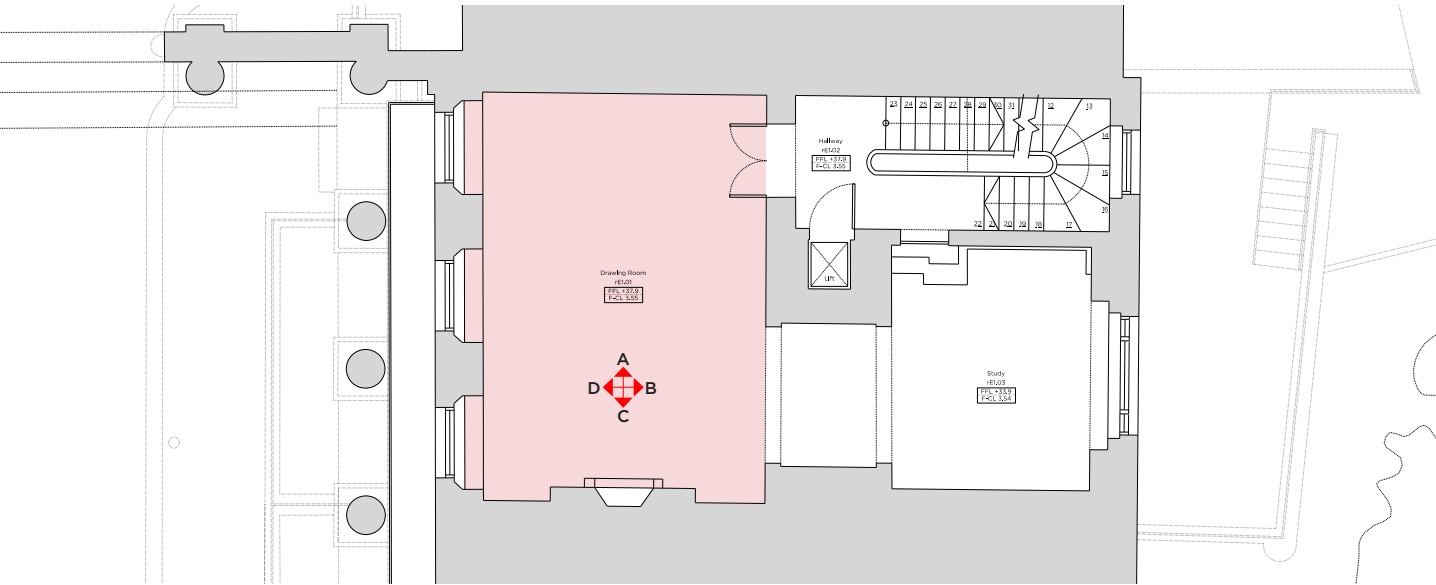

Key:



Room Elevation Key

Key Plan
Not to scale




Elevation C



Elevation D



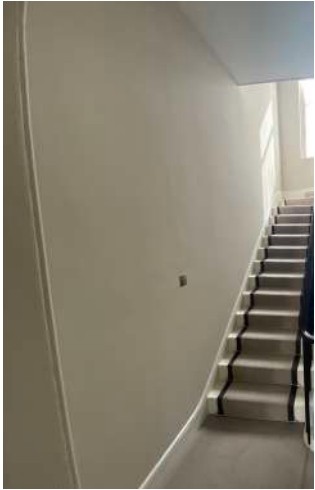


Elevation A



Elevation B

FIRST FLOOR
rE1.02 HALLWAY

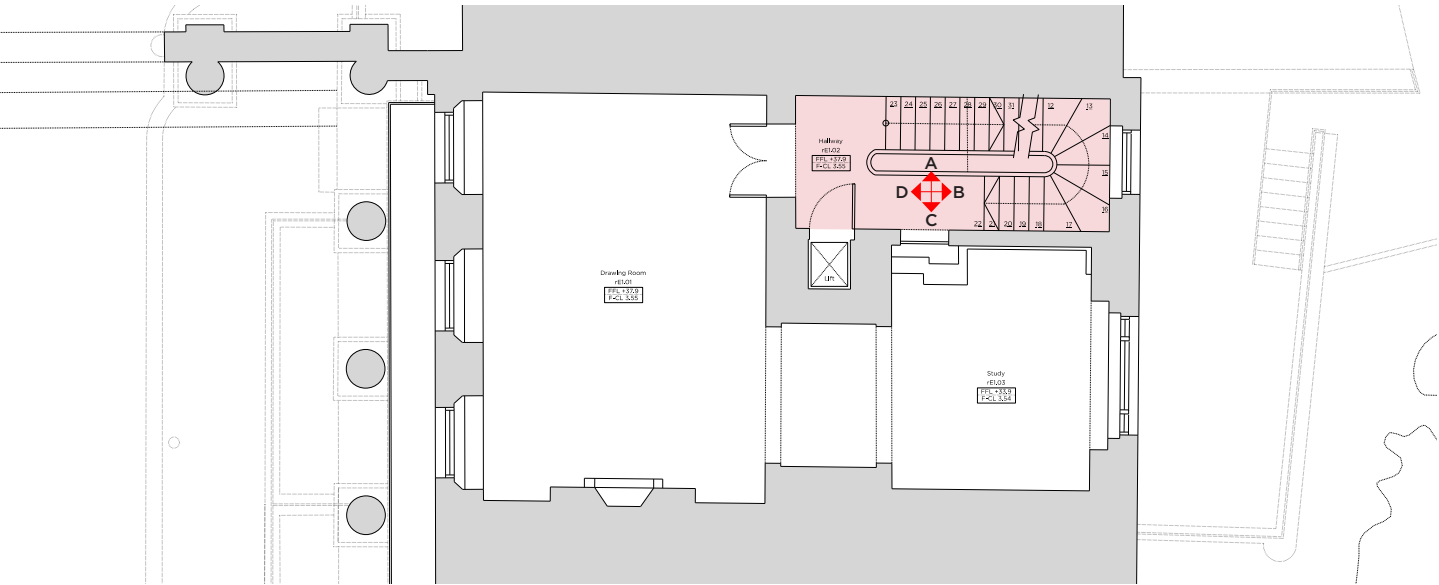

Key:
A
D B
C Room Elevation Key

Key Plan
Not to scale



Elevation C



Elevation D






Elevation A



Elevation B

FIRST FLOOR
rE1.03 STUDY

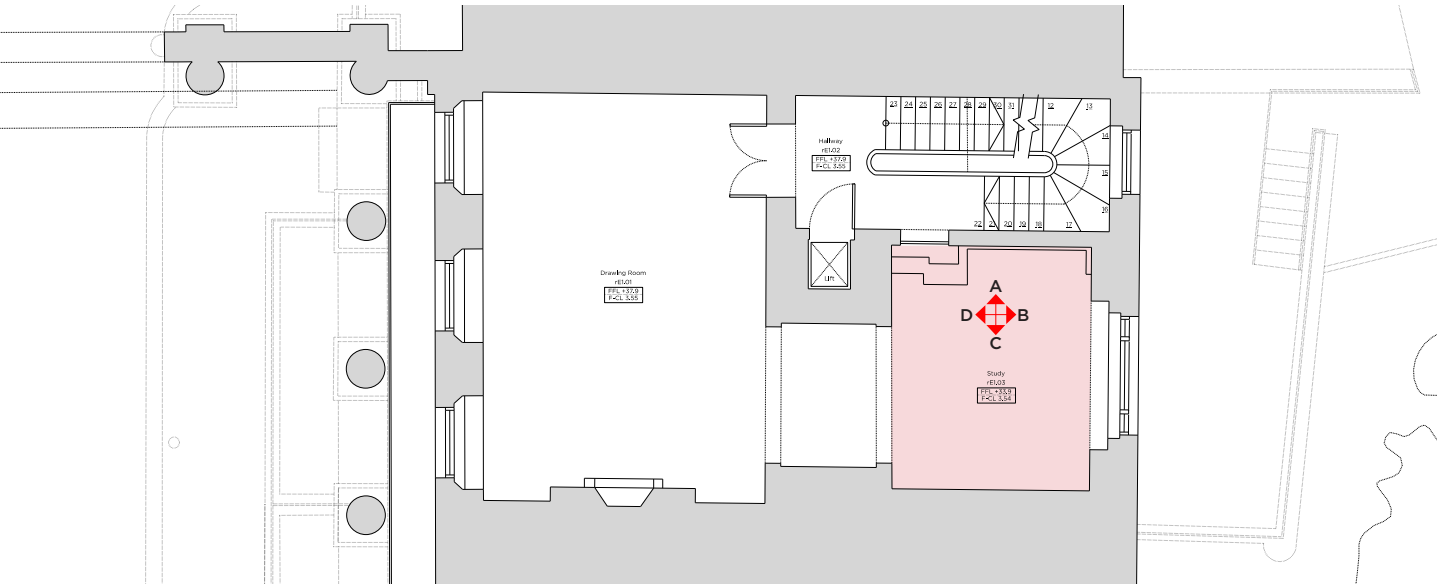

Key:
A
D B
C Room Elevation Key

Key Plan
Not to scale




Elevation C



Elevation D



SECOND FLOOR
rE2.01 MASTER

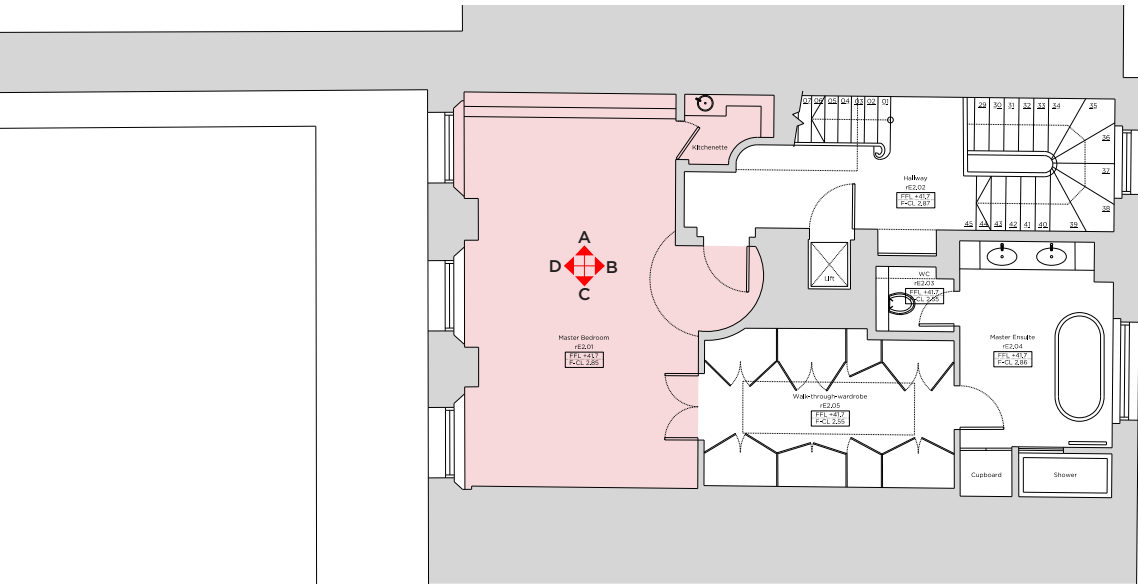

Key:
A
D B
C Room Elevation Key

Key Plan
Not to scale



Elevation A



Elevation B1



Elevation B2



Elevation B3 (Kitchenette)




Elevation C



Elevation D



SECOND FLOOR
rE2.02 HALLWAY

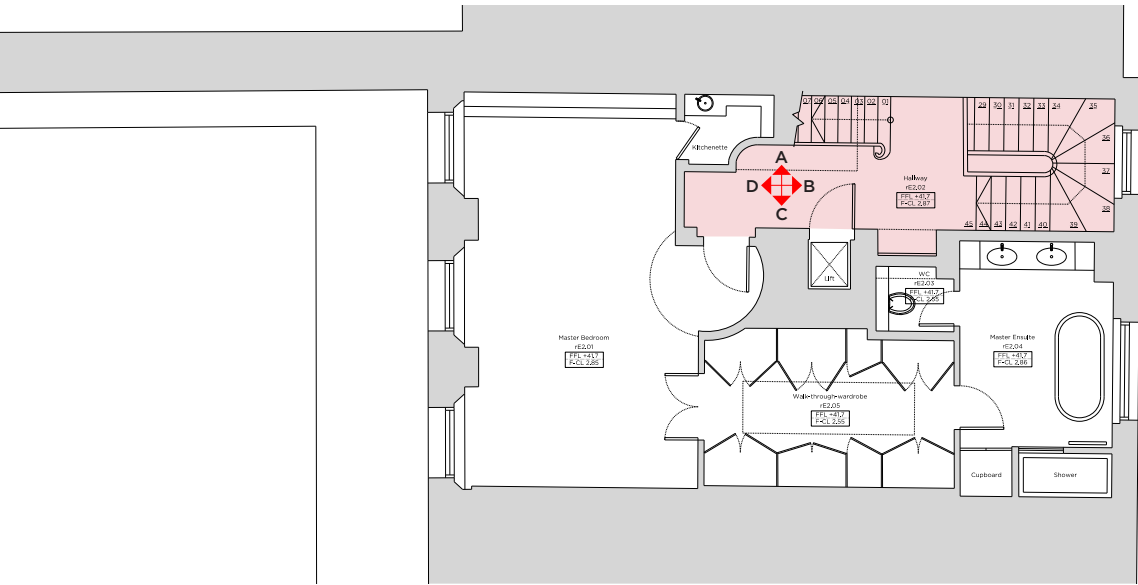

Key:
A
D B
C Room Elevation Key

Key Plan
Not to scale



Elevation A



Elevation B




Elevation C



Elevation D



SECOND FLOOR
rE2.04 MASTER ENSUITE

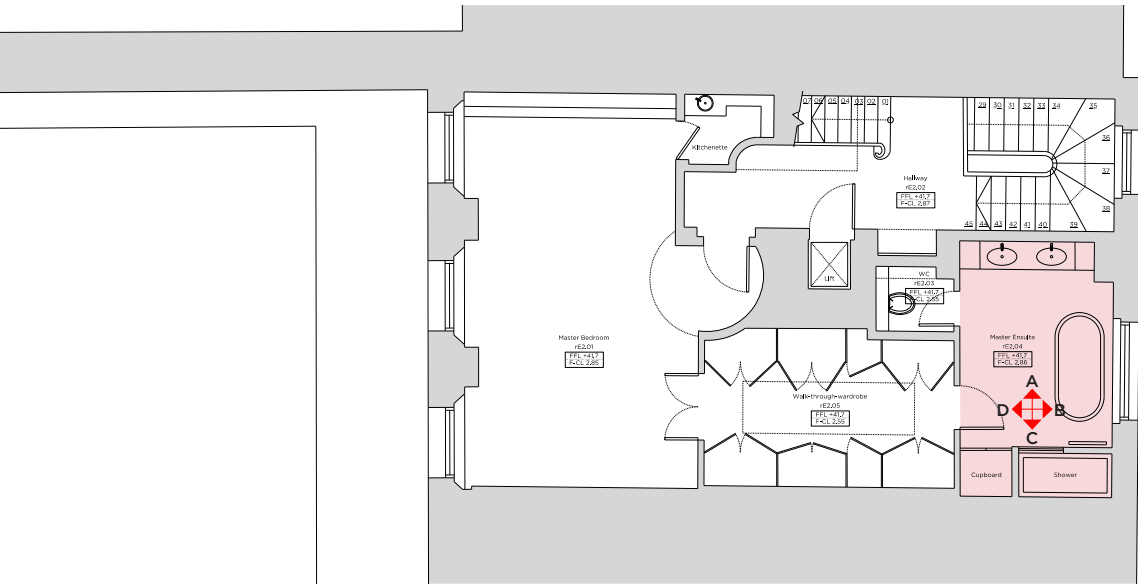

Key:
A
D B
C Room Elevation Key

Key Plan
Not to scale



Elevation A



Elevation B



Elevation C




Elevation D



SECOND FLOOR

rE2.05 WALK-THROUGH-WARDROBE

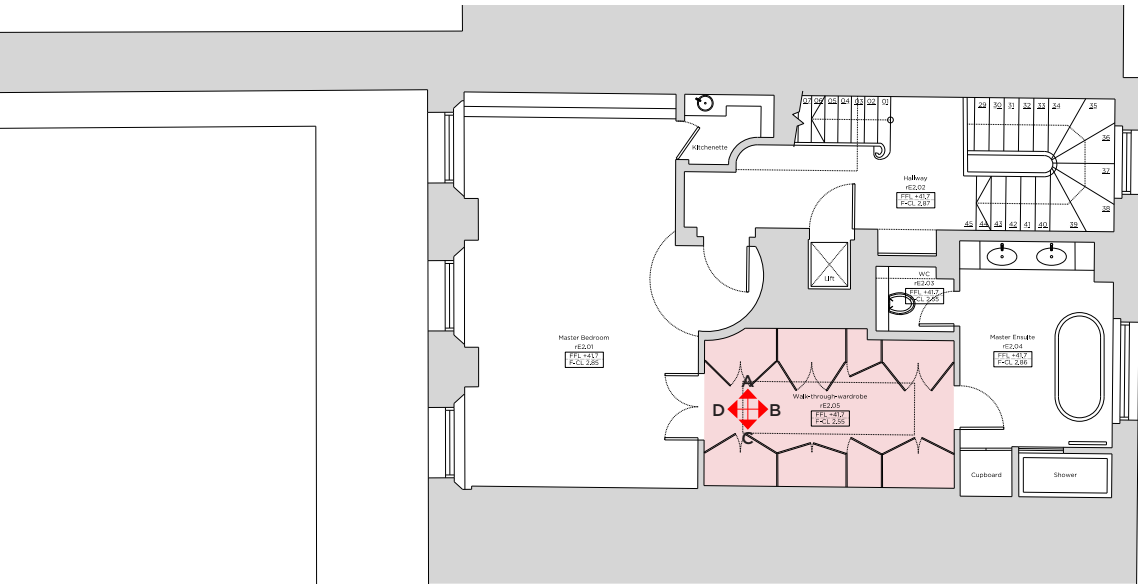

Key:

A

B

C

D

Room Elevation Key

Key Plan

Not to scale



Elevation A



Elevation B




Elevation C



Elevation D



THIRD FLOOR
rE3.01 BEDROOM IV

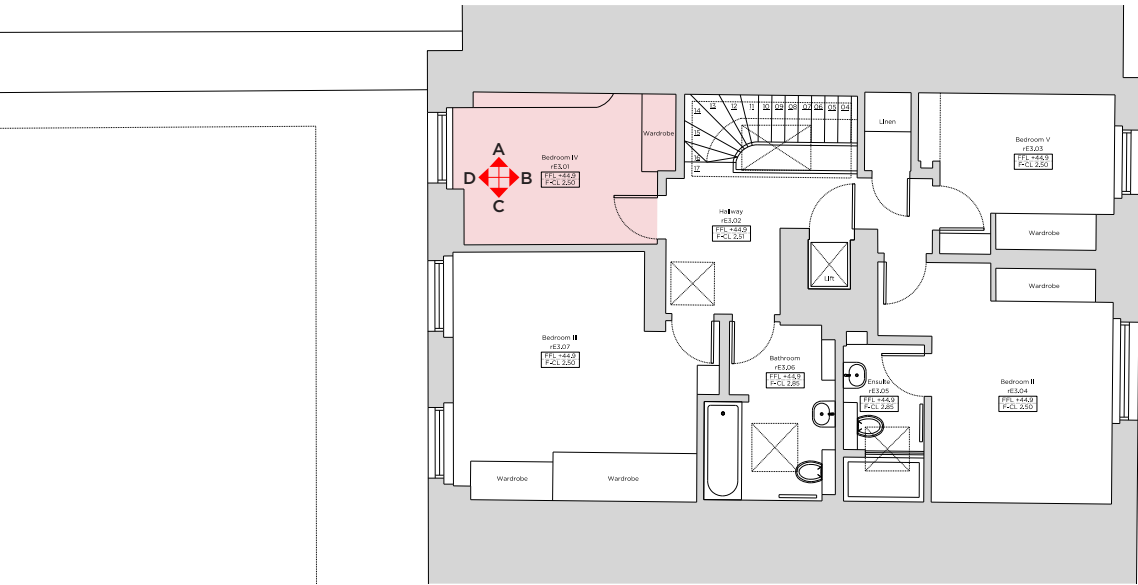

Key:
A
B
C
D Room Elevation Key

Key Plan
Not to scale



Elevation A



Elevation B




Elevation C



Elevation D



THIRD FLOOR
rE3.02 HALLWAY

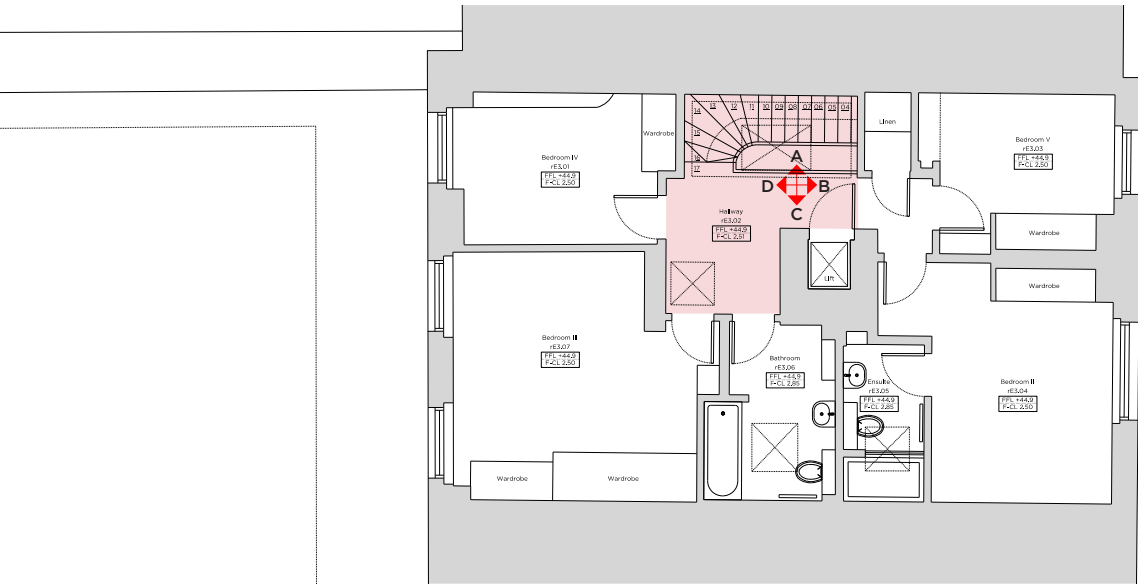

Key:

A

B

C

D

Room Elevation Key

Key Plan
Not to scale




Elevation A



Elevation B




Elevation C

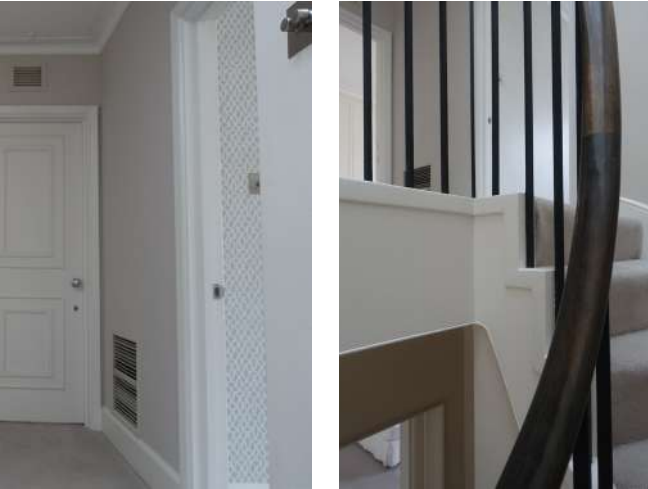

Elevation D



THIRD FLOOR
rE3.03 BEDROOM V

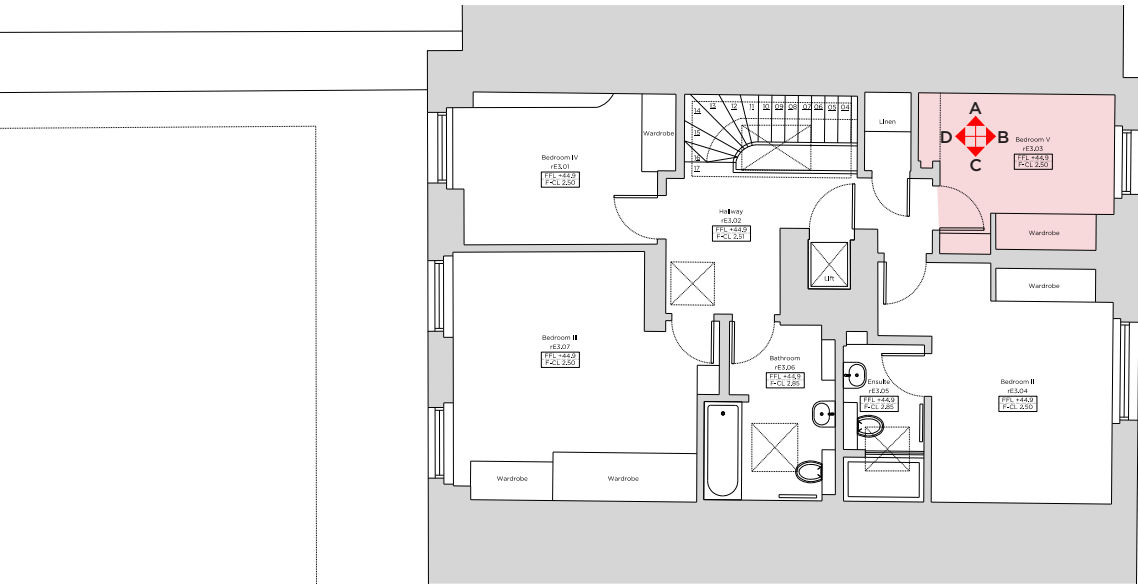

Key:

A

B

C

D

Room Elevation Key

Key Plan
Not to scale



Elevation A



Elevation B




Elevation C



Elevation D



THIRD FLOOR
rE3.04 BEDROOM II

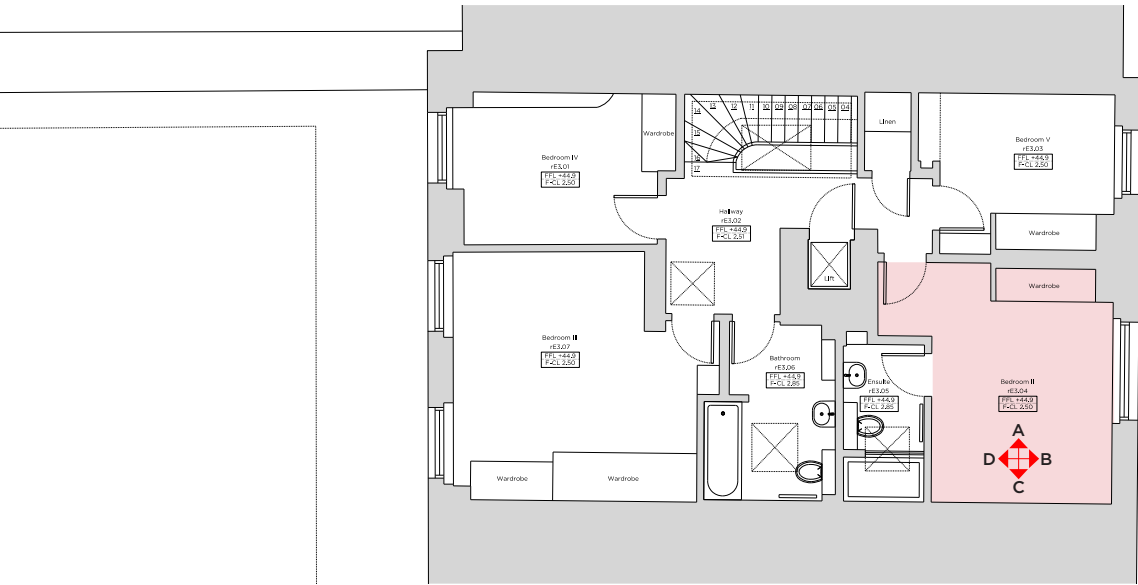

Key:
Room Elevation Key

Key Plan
Not to scale



Elevation A



Elevation B




Elevation C



Elevation D



THIRD FLOOR
rE3.05 ENSUITE

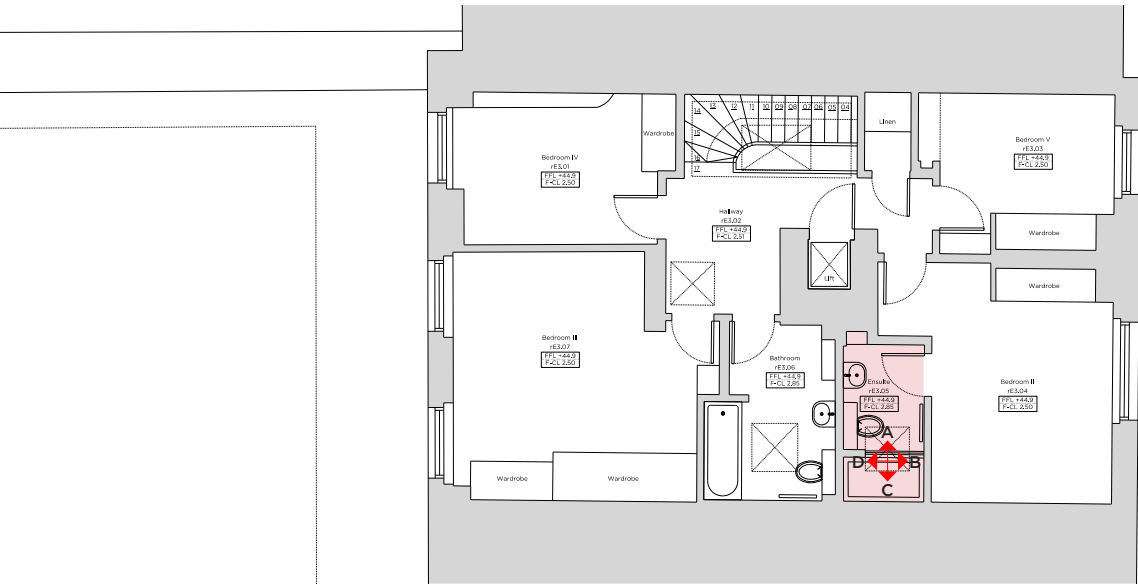

Key:

A

B

C

D

Room Elevation Key

Key Plan
Not to scale



Elevation A



Elevation B




Elevation C



Elevation D



THIRD FLOOR
rE3.06 BATHROOM

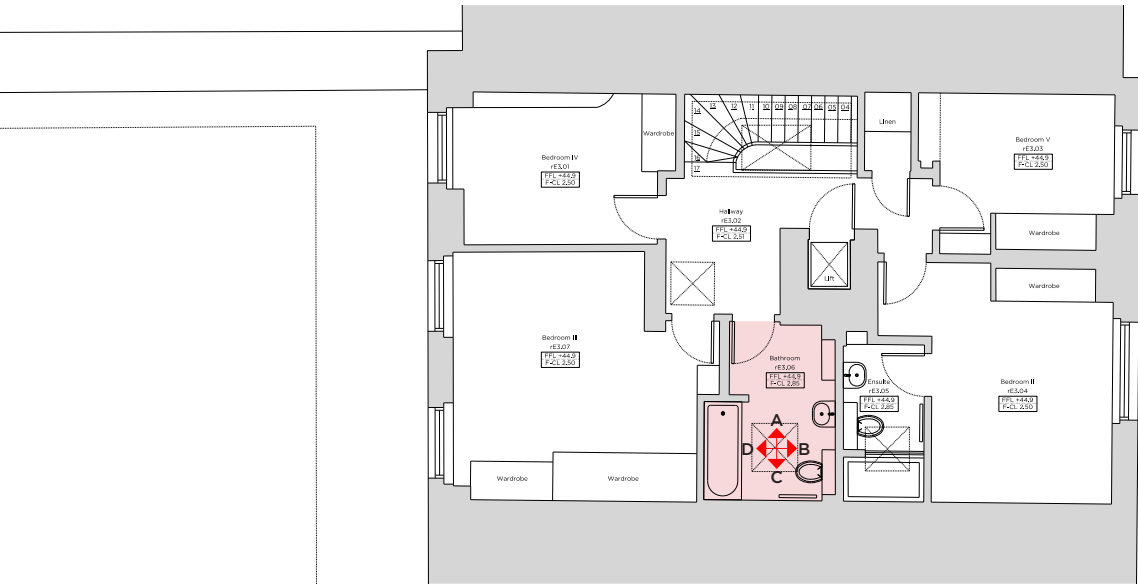

Key:
A
D B
C Room Elevation Key

Key Plan
Not to scale



Elevation A



Elevation B



Elevation C




Elevation D1



Elevation D2



THIRD FLOOR
rE3.07 BEDROOM III

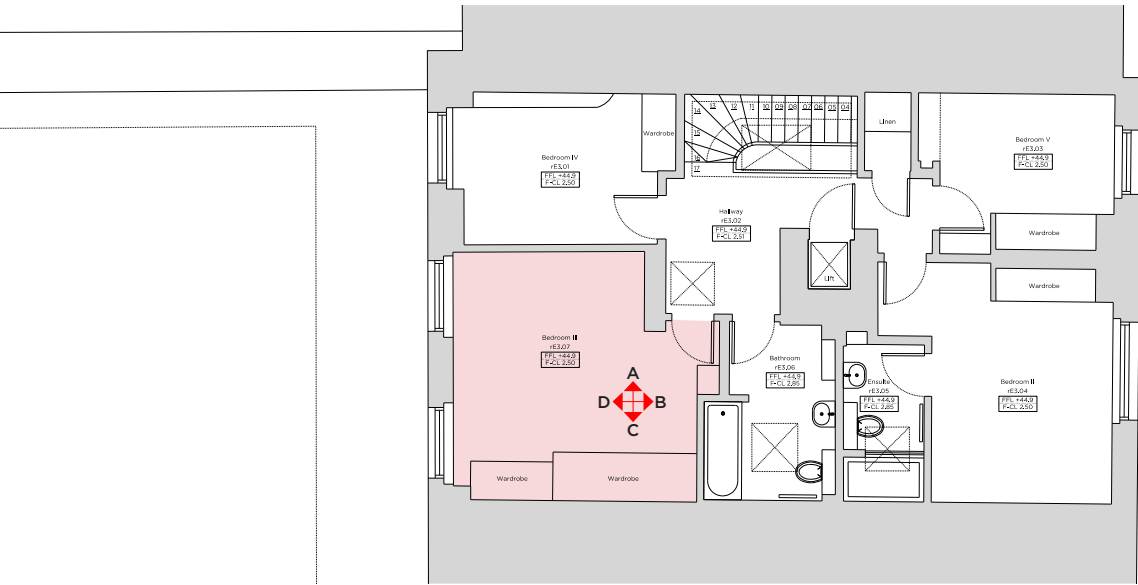

Key:

A

B

C

D

Room Elevation Key

Key Plan
Not to scale



Elevation A



Elevation B



Elevation C



Elevation D

