


**LEGEND - BLUE ROOF BUILD-UPS**

- Site Boundary
- - - Outline of Blue Roof area
  
- BLUE ROOFS:
- Type RT-1  
Biodiverse Green roof for Block A
- Type RT-2  
Biodiverse Green roof for Blocks B, C & D
- Type RT-3  
Communal terrace for Block B
- Type RT-4  
Communal terrace for Block D
- Type RT-5  
Green Roof, for maintenance only
- Type RT-6  
Blue roof under concrete screed
- Private / communal terraces decking
- Ballast
- Green roof

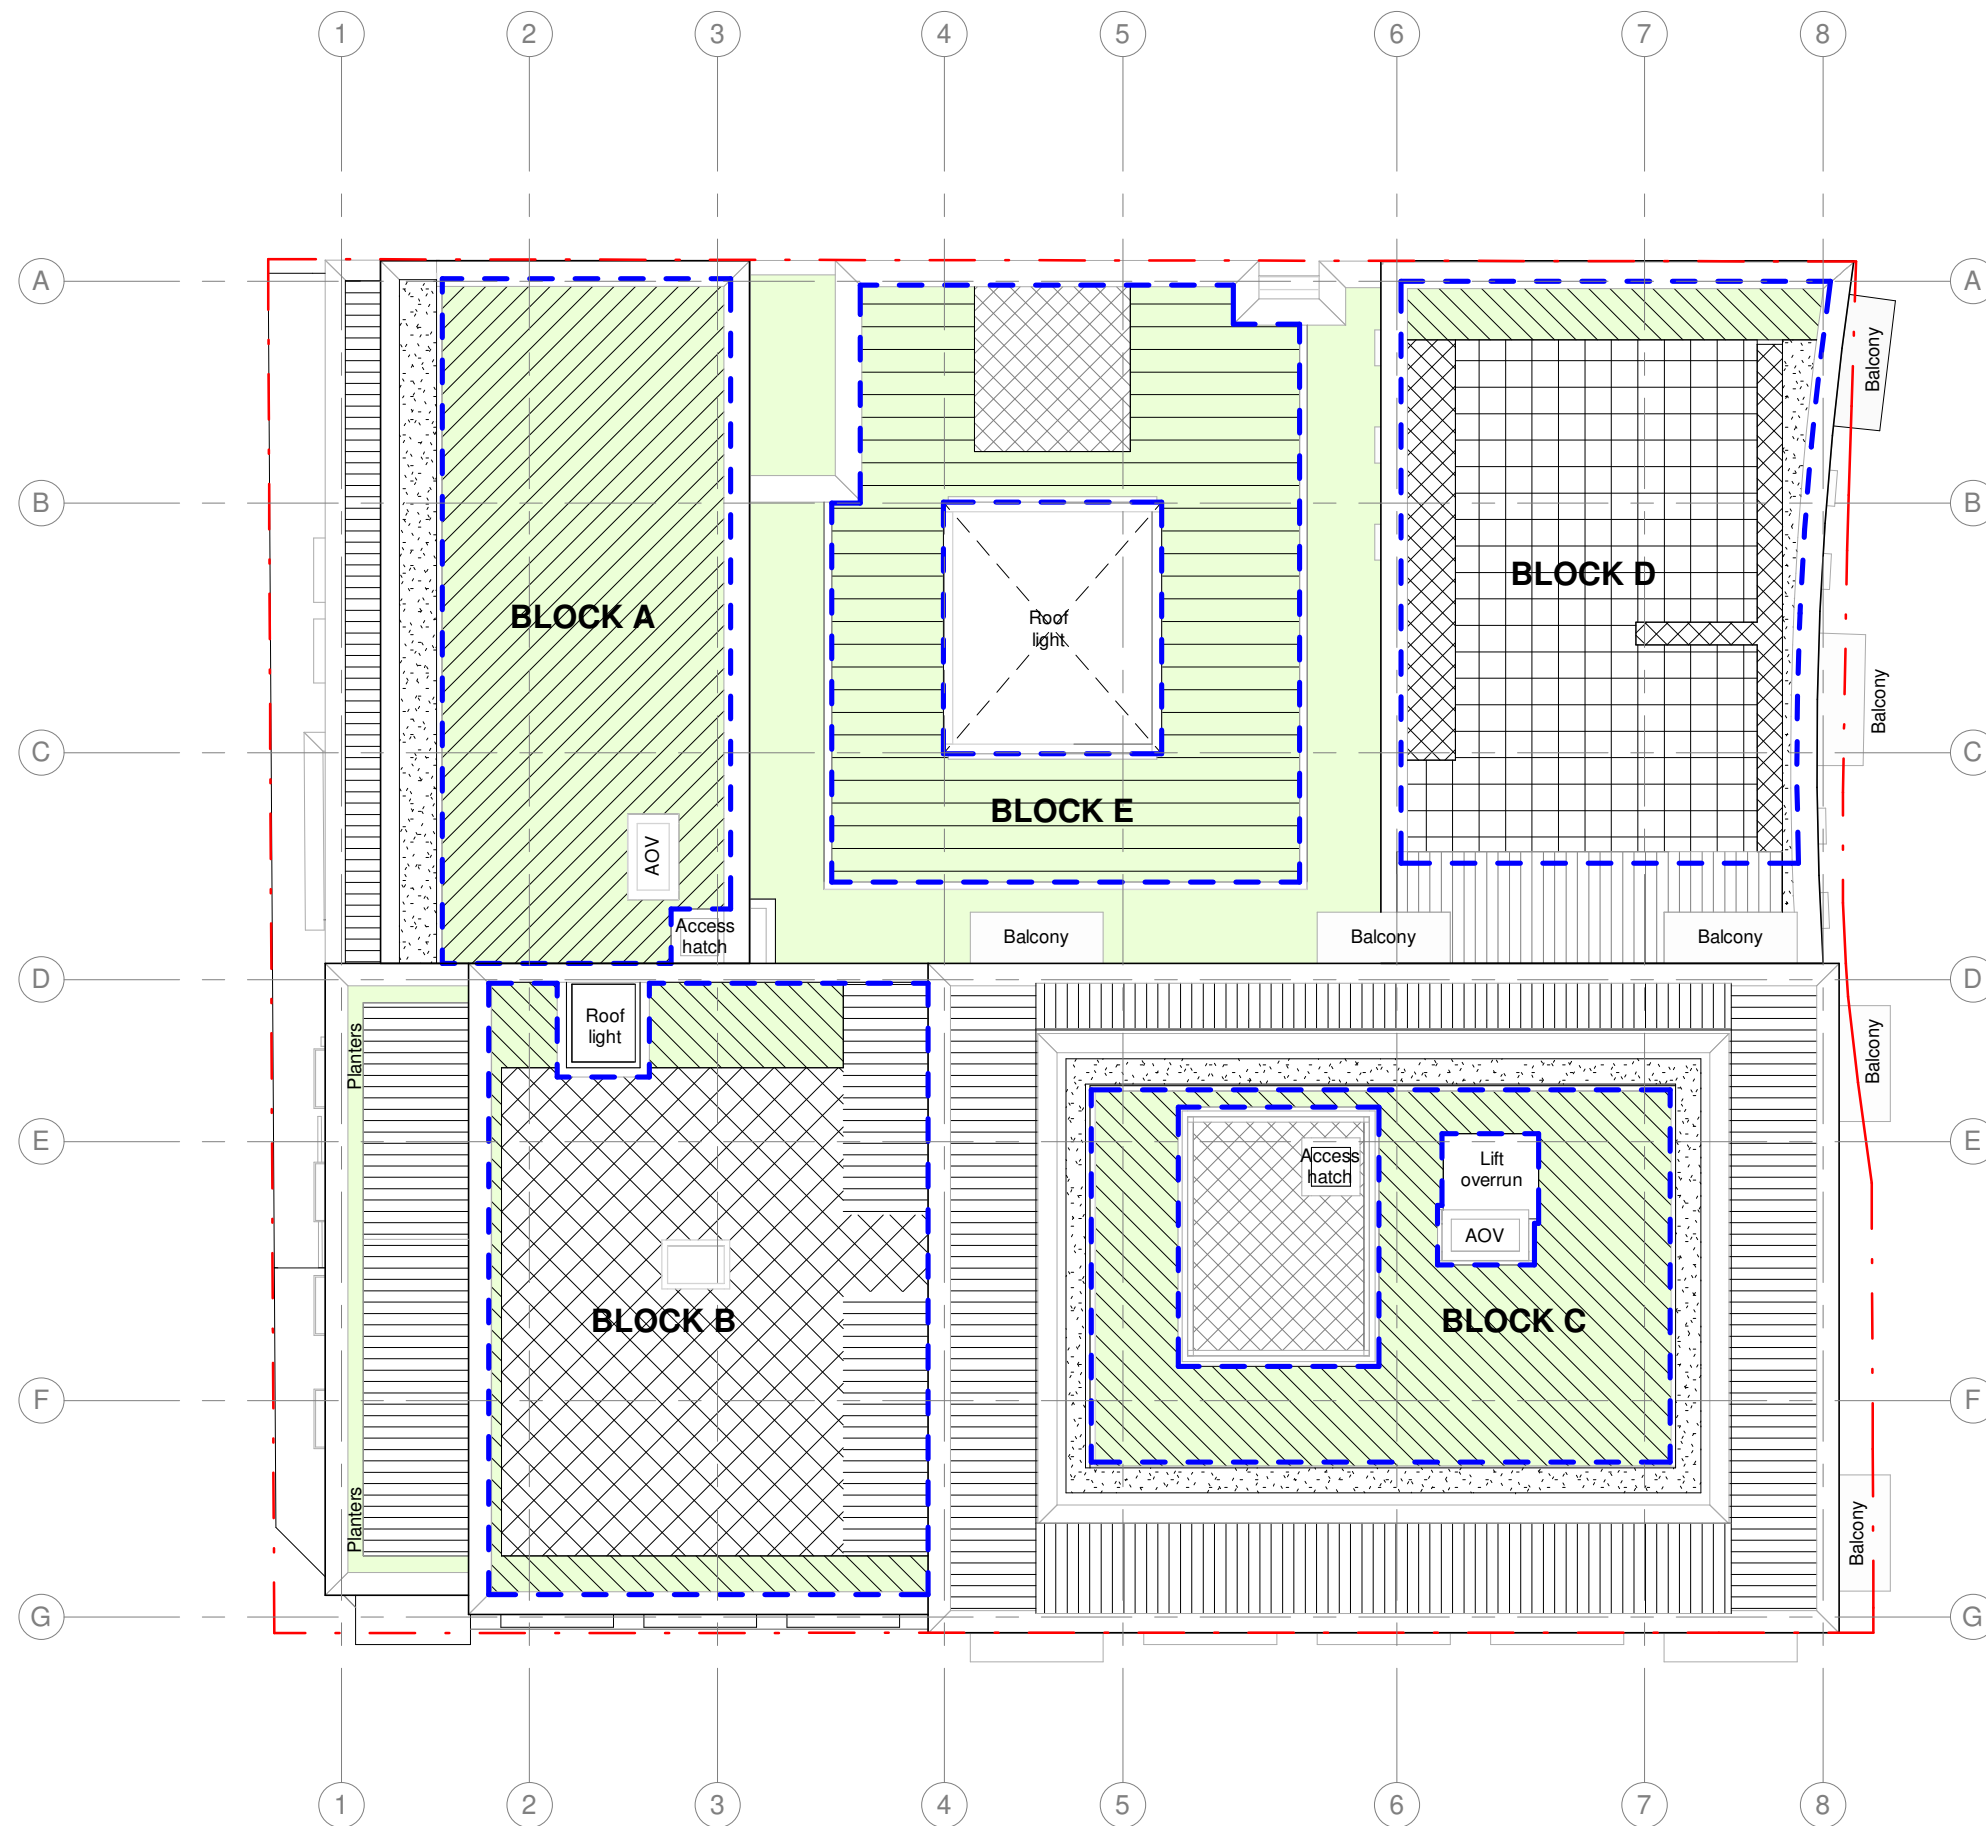

DO NOT SCALE THIS DRAWING  
WRITTEN DIMENSIONS ONLY TO BE USED  
ALL DIMENSIONS ARE IN MILLIMETRES  
ALL DIMENSIONS TO BE VERIFIED ON SITE  
ANY INCONSISTENCIES TO BE REPORTED  
TO THE ARCHITECT IMMEDIATELY

GENERAL NOTES:  
1) THIS DRAWING IS TO BE  
USED IN CONJUNCTION  
WITH ALL RELEVANT  
ARCHITECTS, ENGINEERS AND  
SPECIALISTS DRAWINGS AND  
DETAILS

date	rev.	by	description of change	checked	status
02/12/2019	T1	AV	Tender issue	GV	TENDER

**140-146  
CAMDEN STREET  
LONDON  
NW1 9PF**

BERKELEY WORKS T.020 7483 7700	BERKELEY GROVE F. 020 7483 7733	LONDON NW1 9XY ISDN. 020 7483 7734	www.chassaylast.co.uk e-mail: @chassaylast.co.uk
<b>ROOFS - KEY PLAN</b>			
drawn by AV	checked by GV	date 02/12/2019	scale 1:200@A3/1:100@A1
stage S3	job code CSC6	dwg no. B300	rev T1

**CHASSAY  
LAST** ARCHITECTS