




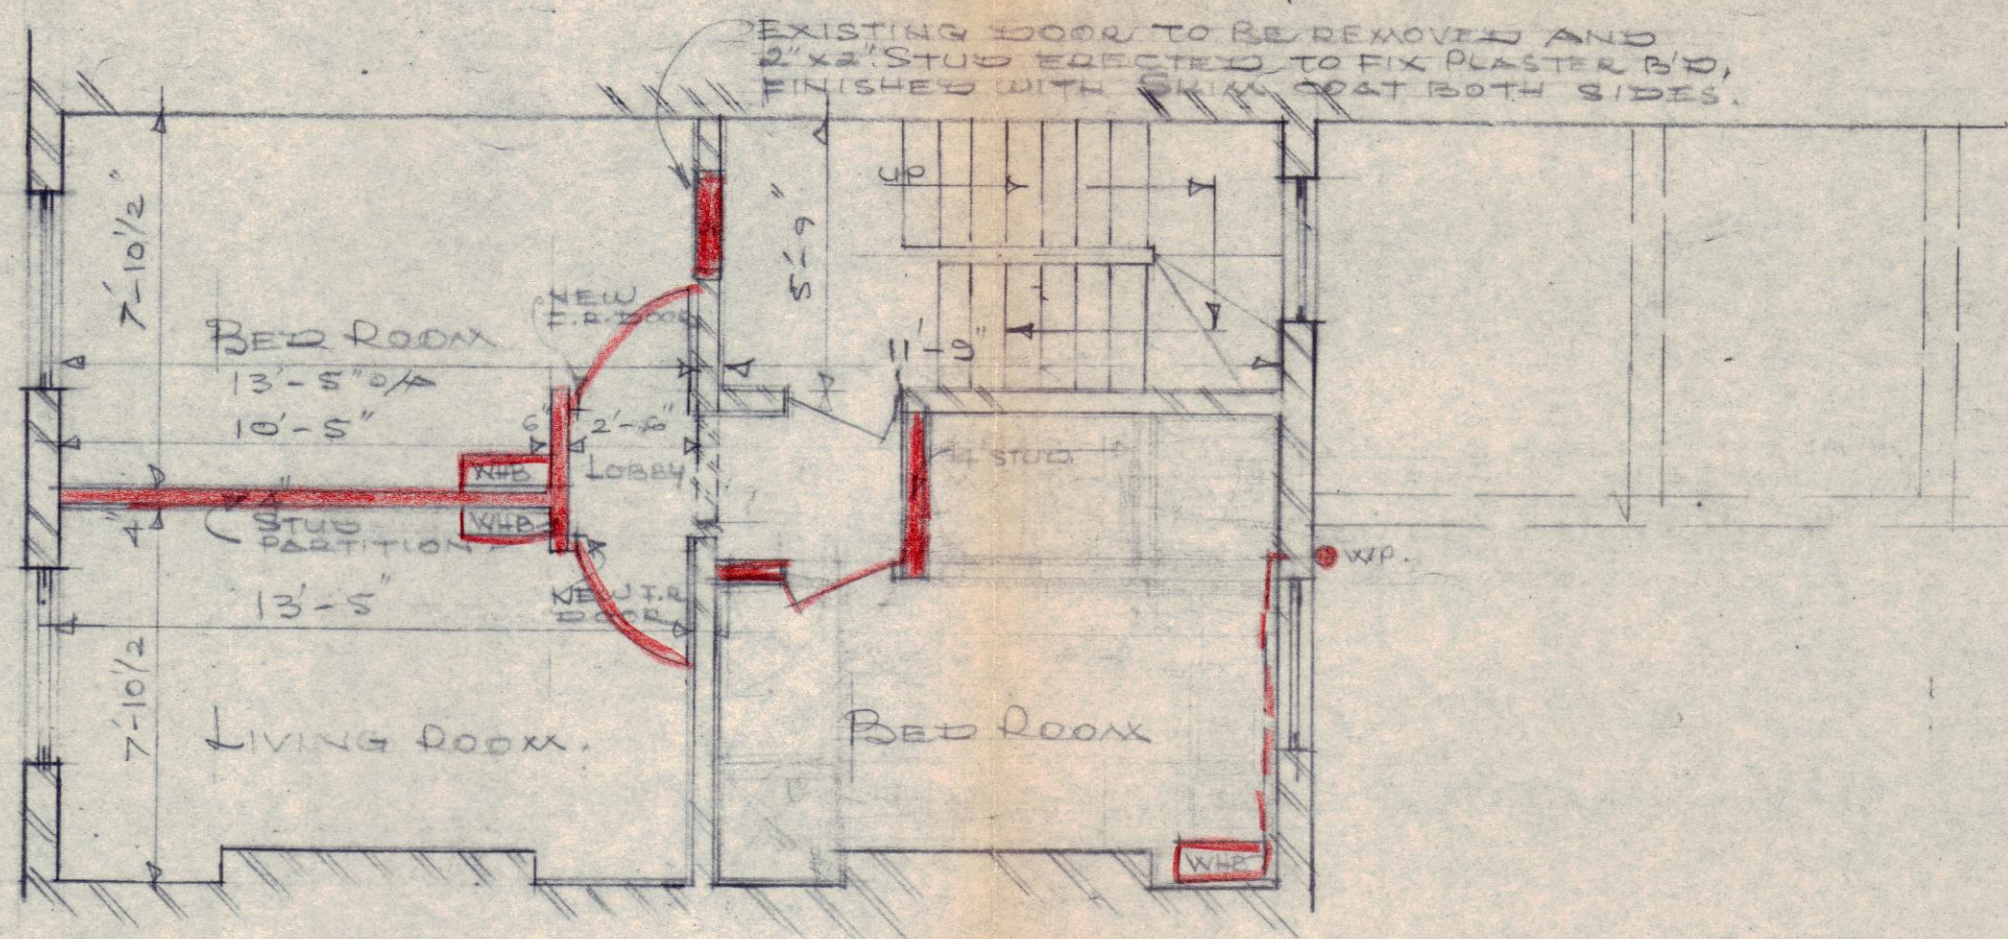


FIRST - SECOND AND THIRD FLOOR TYPICAL

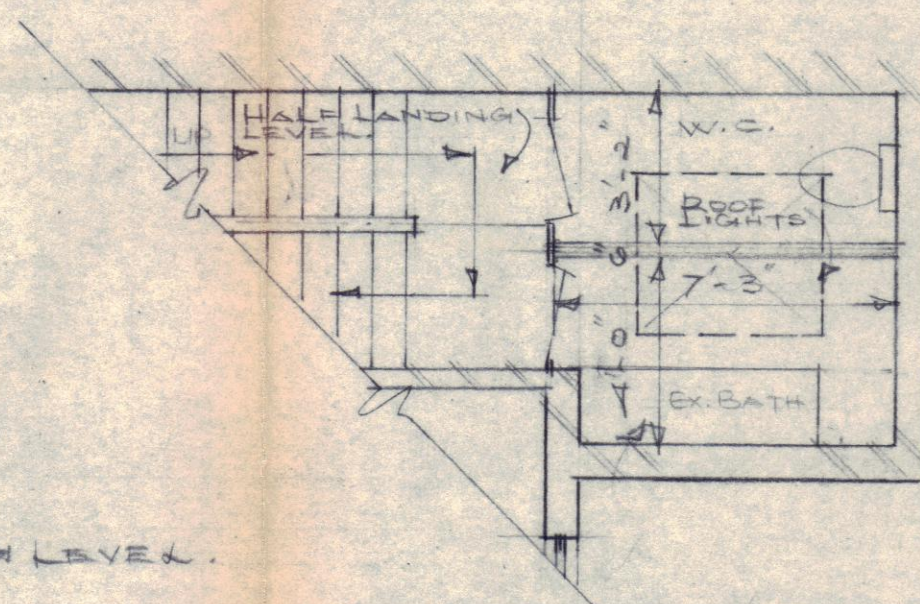

1st MEZZANINE LEVEL
TO BE KEPT AS EXISTING.
NO HABITABLE AREA AT THIS LANDING LEVEL.

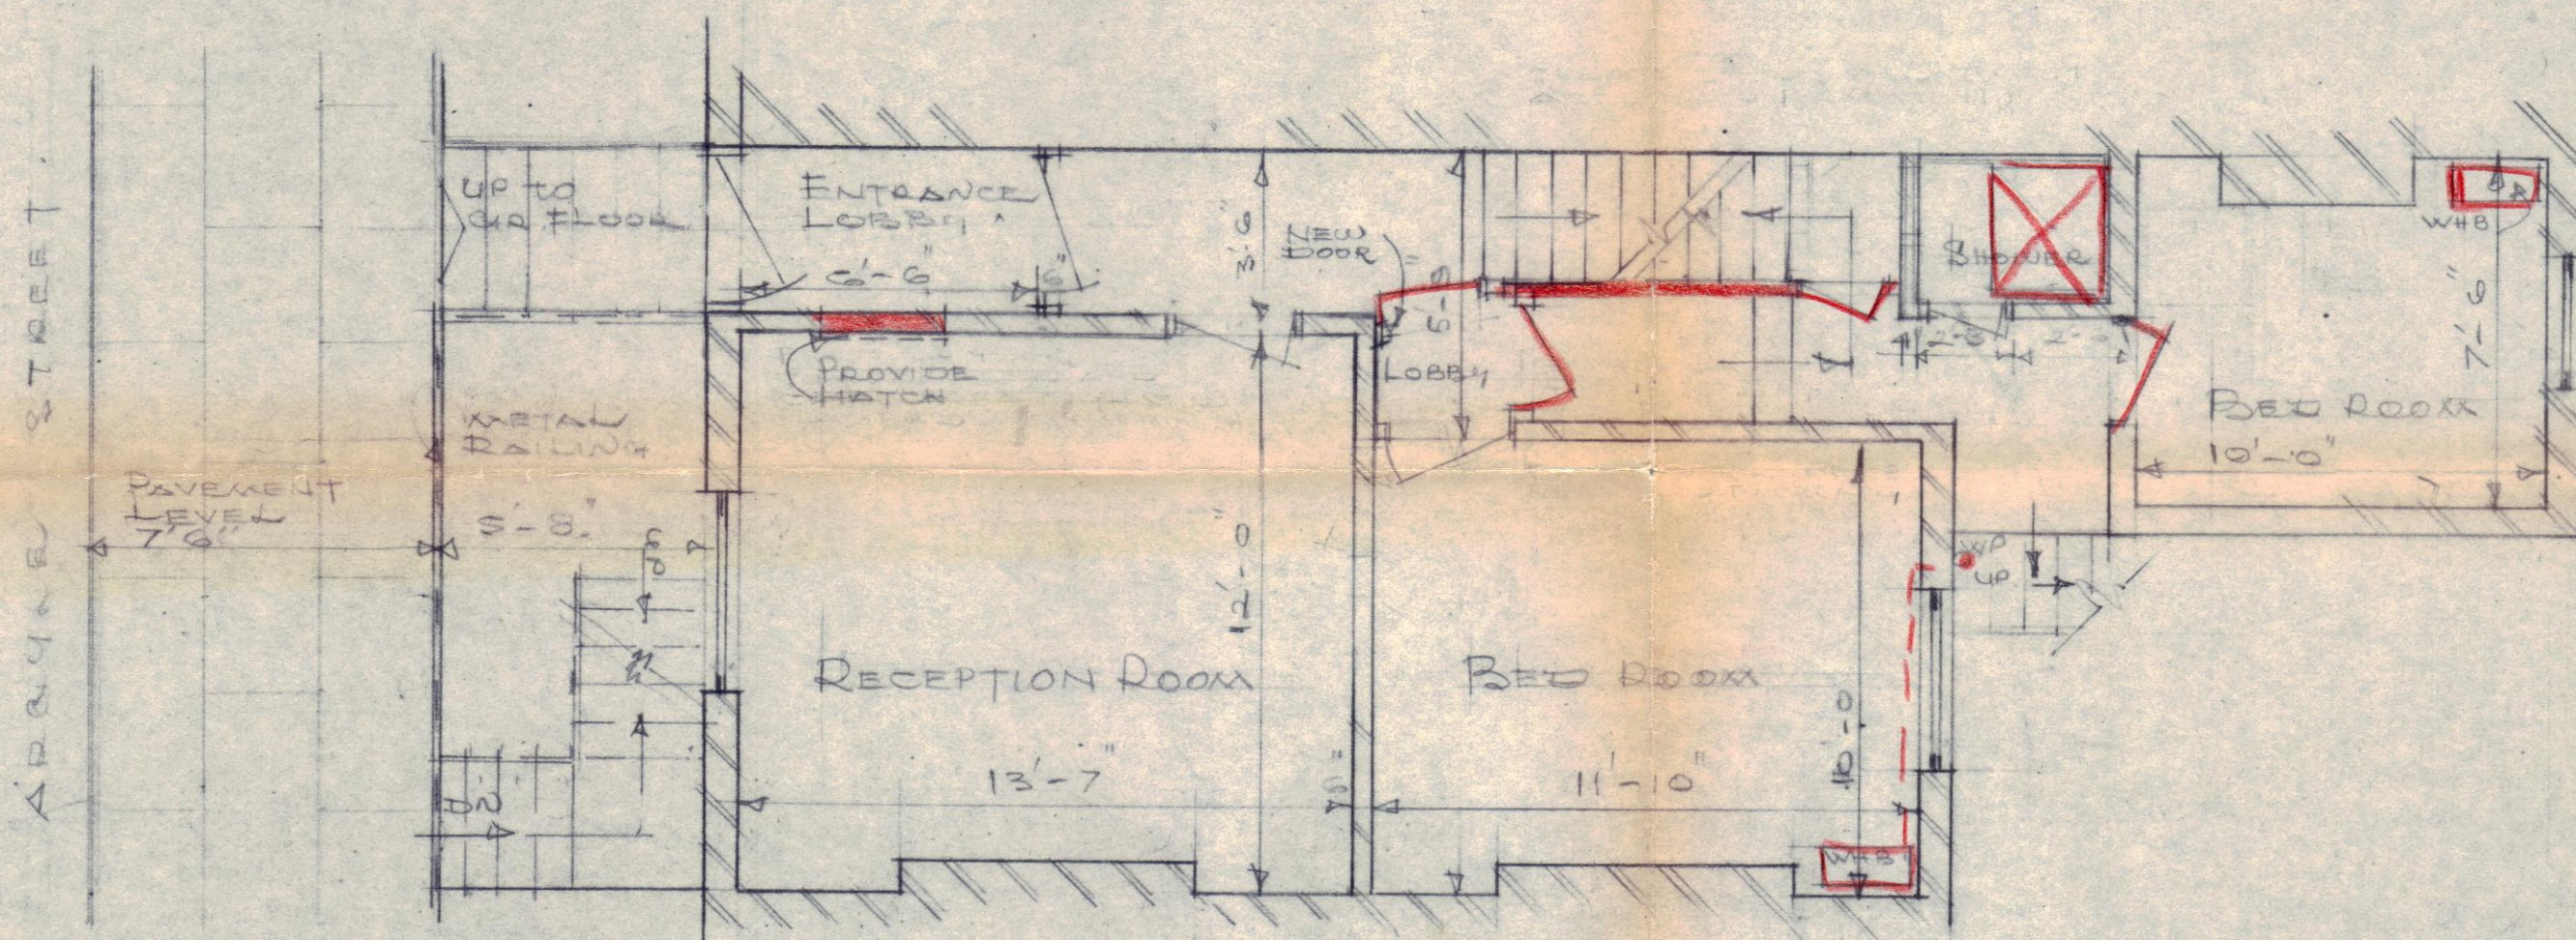

GROUND FLOOR PLAN

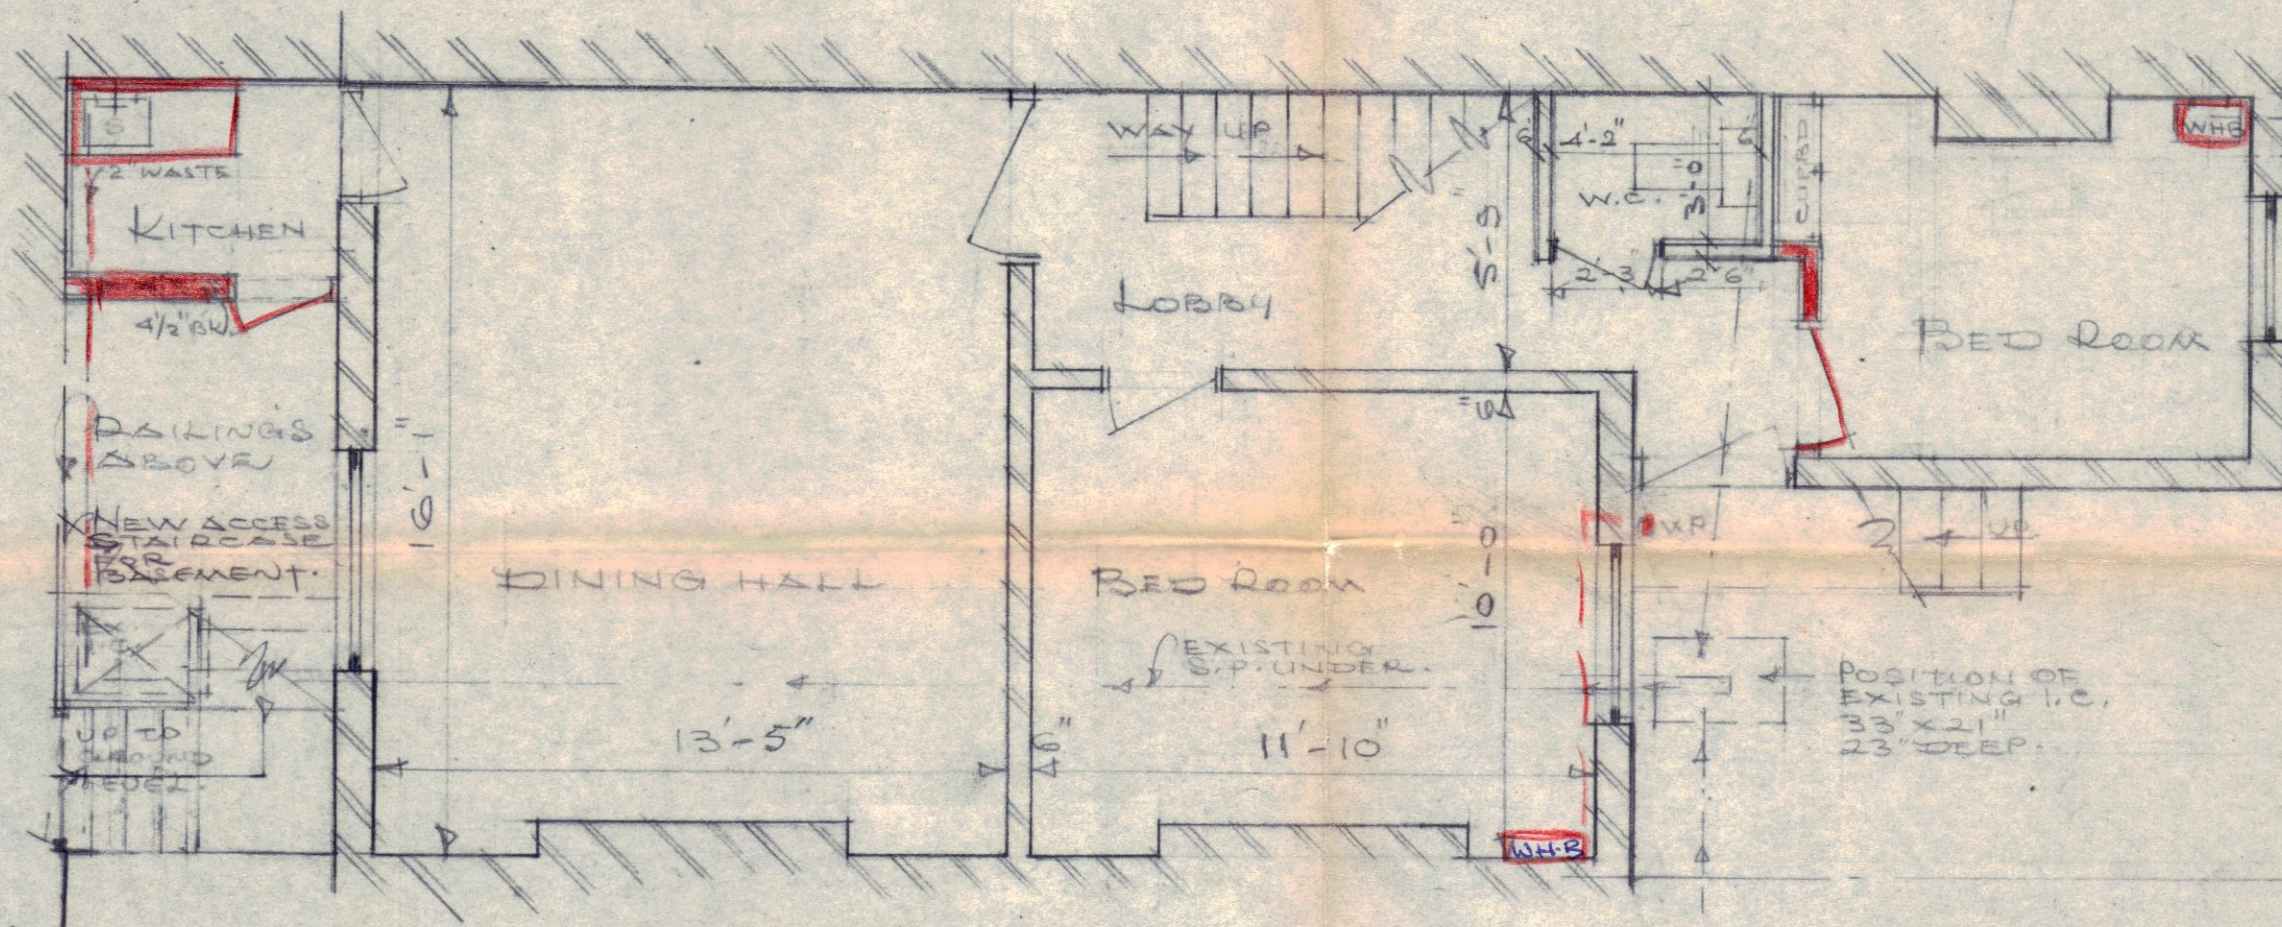

BASEMENT LEVEL

CTP/64/31/B/25457
178 178 3

PROPOSED ADDITIONS AND ALTERATIONS TO
PROPERTY AT 62 ARGYLE STREET LONDON WC1
BELONGING TO MR. GULAMHASNAIN WARS

LONDON BOROUGH OF CAMDEN
TOWN AND COUNTRY PLANNING ACTS
1-DEC1977
PLANS NOT APPROVED
ON BEHALF OF THE COUNCIL

PROPOSED WORK
SHOWN IN PINK
WORK TO BE
DEMOLISHED
SHOWN IN GREEN

SCALE: 1/4" TO 1 FOOT

SEPTEMBER
1977