


S. McNeill & Co.

LONDON BOROUGH OF CAMDEN
ENVIRONMENTAL HEALTH DEPARTMENT
Date: 1-MAR 1983

LONDON BOROUGH OF CAMDEN
TOWN AND COUNTRY PLANNING ACTS
12 APR 1983
PLANS ~~NOT APPROVED~~ APPROVED
ON BEHALF OF THE COUNCIL

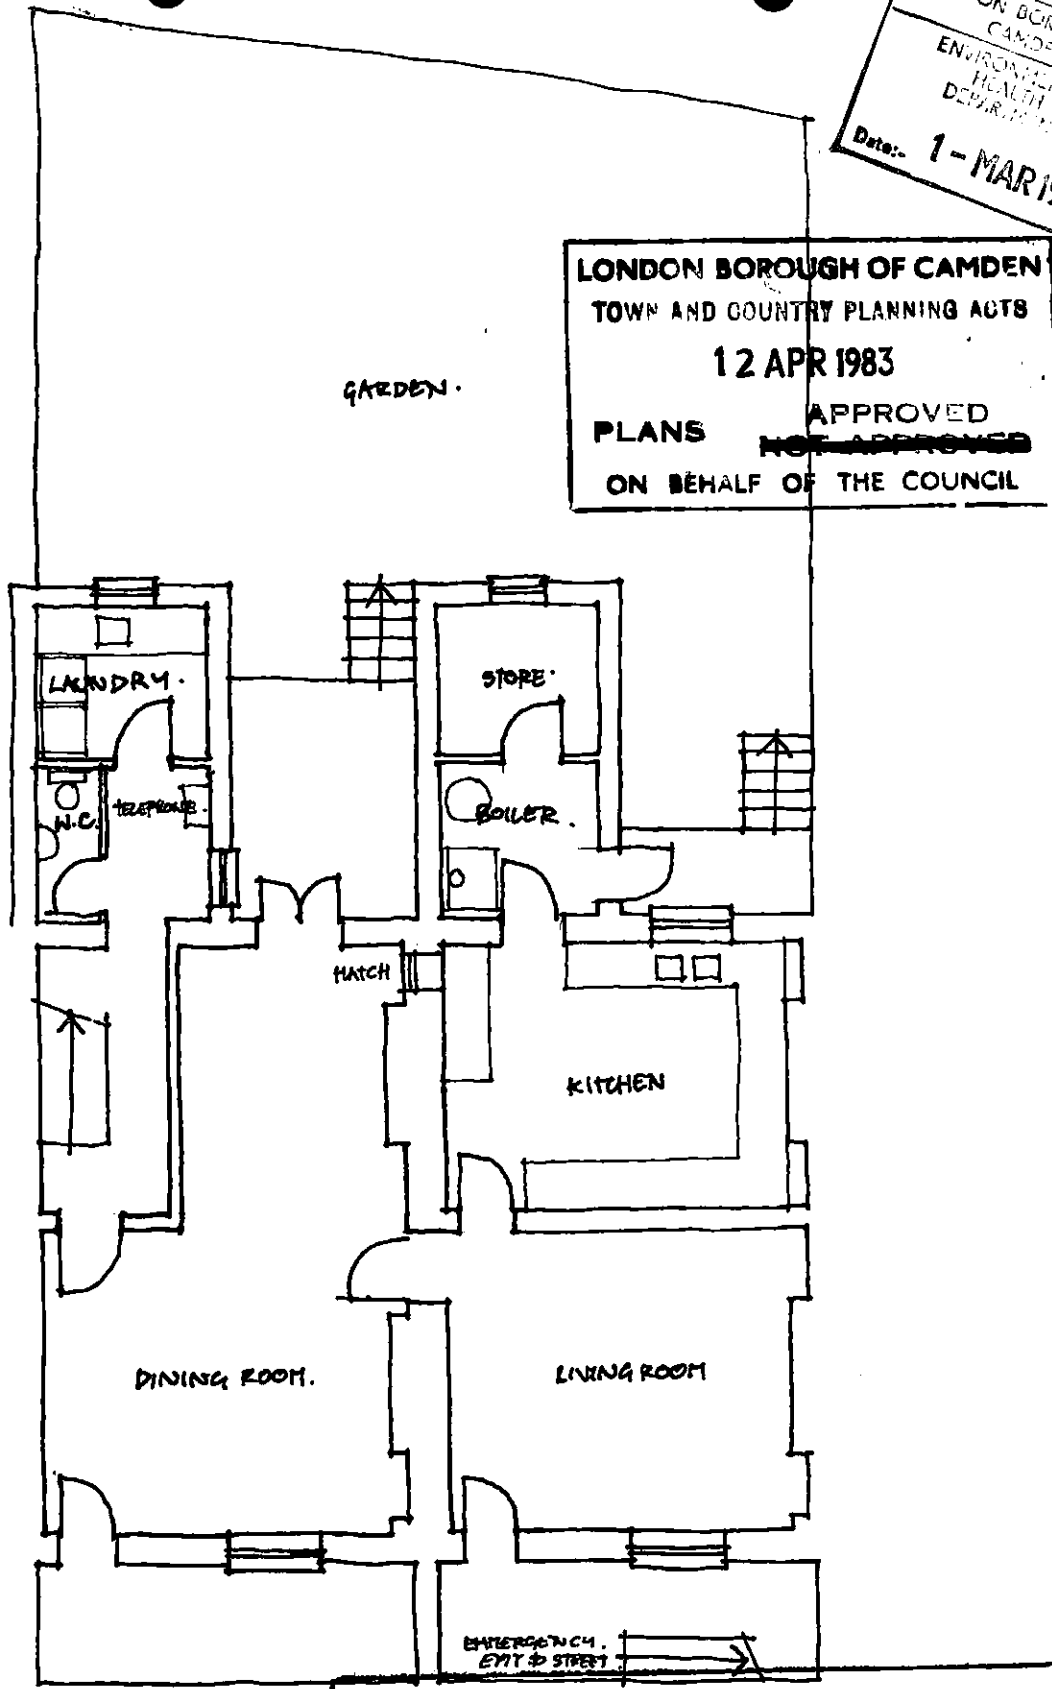

CTP/L14/31/B /35758

Avanti Architects Ltd.
39/41 NORTH ROAD
LONDON N7 9DP
Telephone: 01-607 0896

job
69/66 ARGYLE STREET . W.C.1.
drawing
PROPOSED. BASEMENT PLAN

drawing no. SK 4.01
revision
scale 1:100 date 7.82.