


FIRST FLOOR

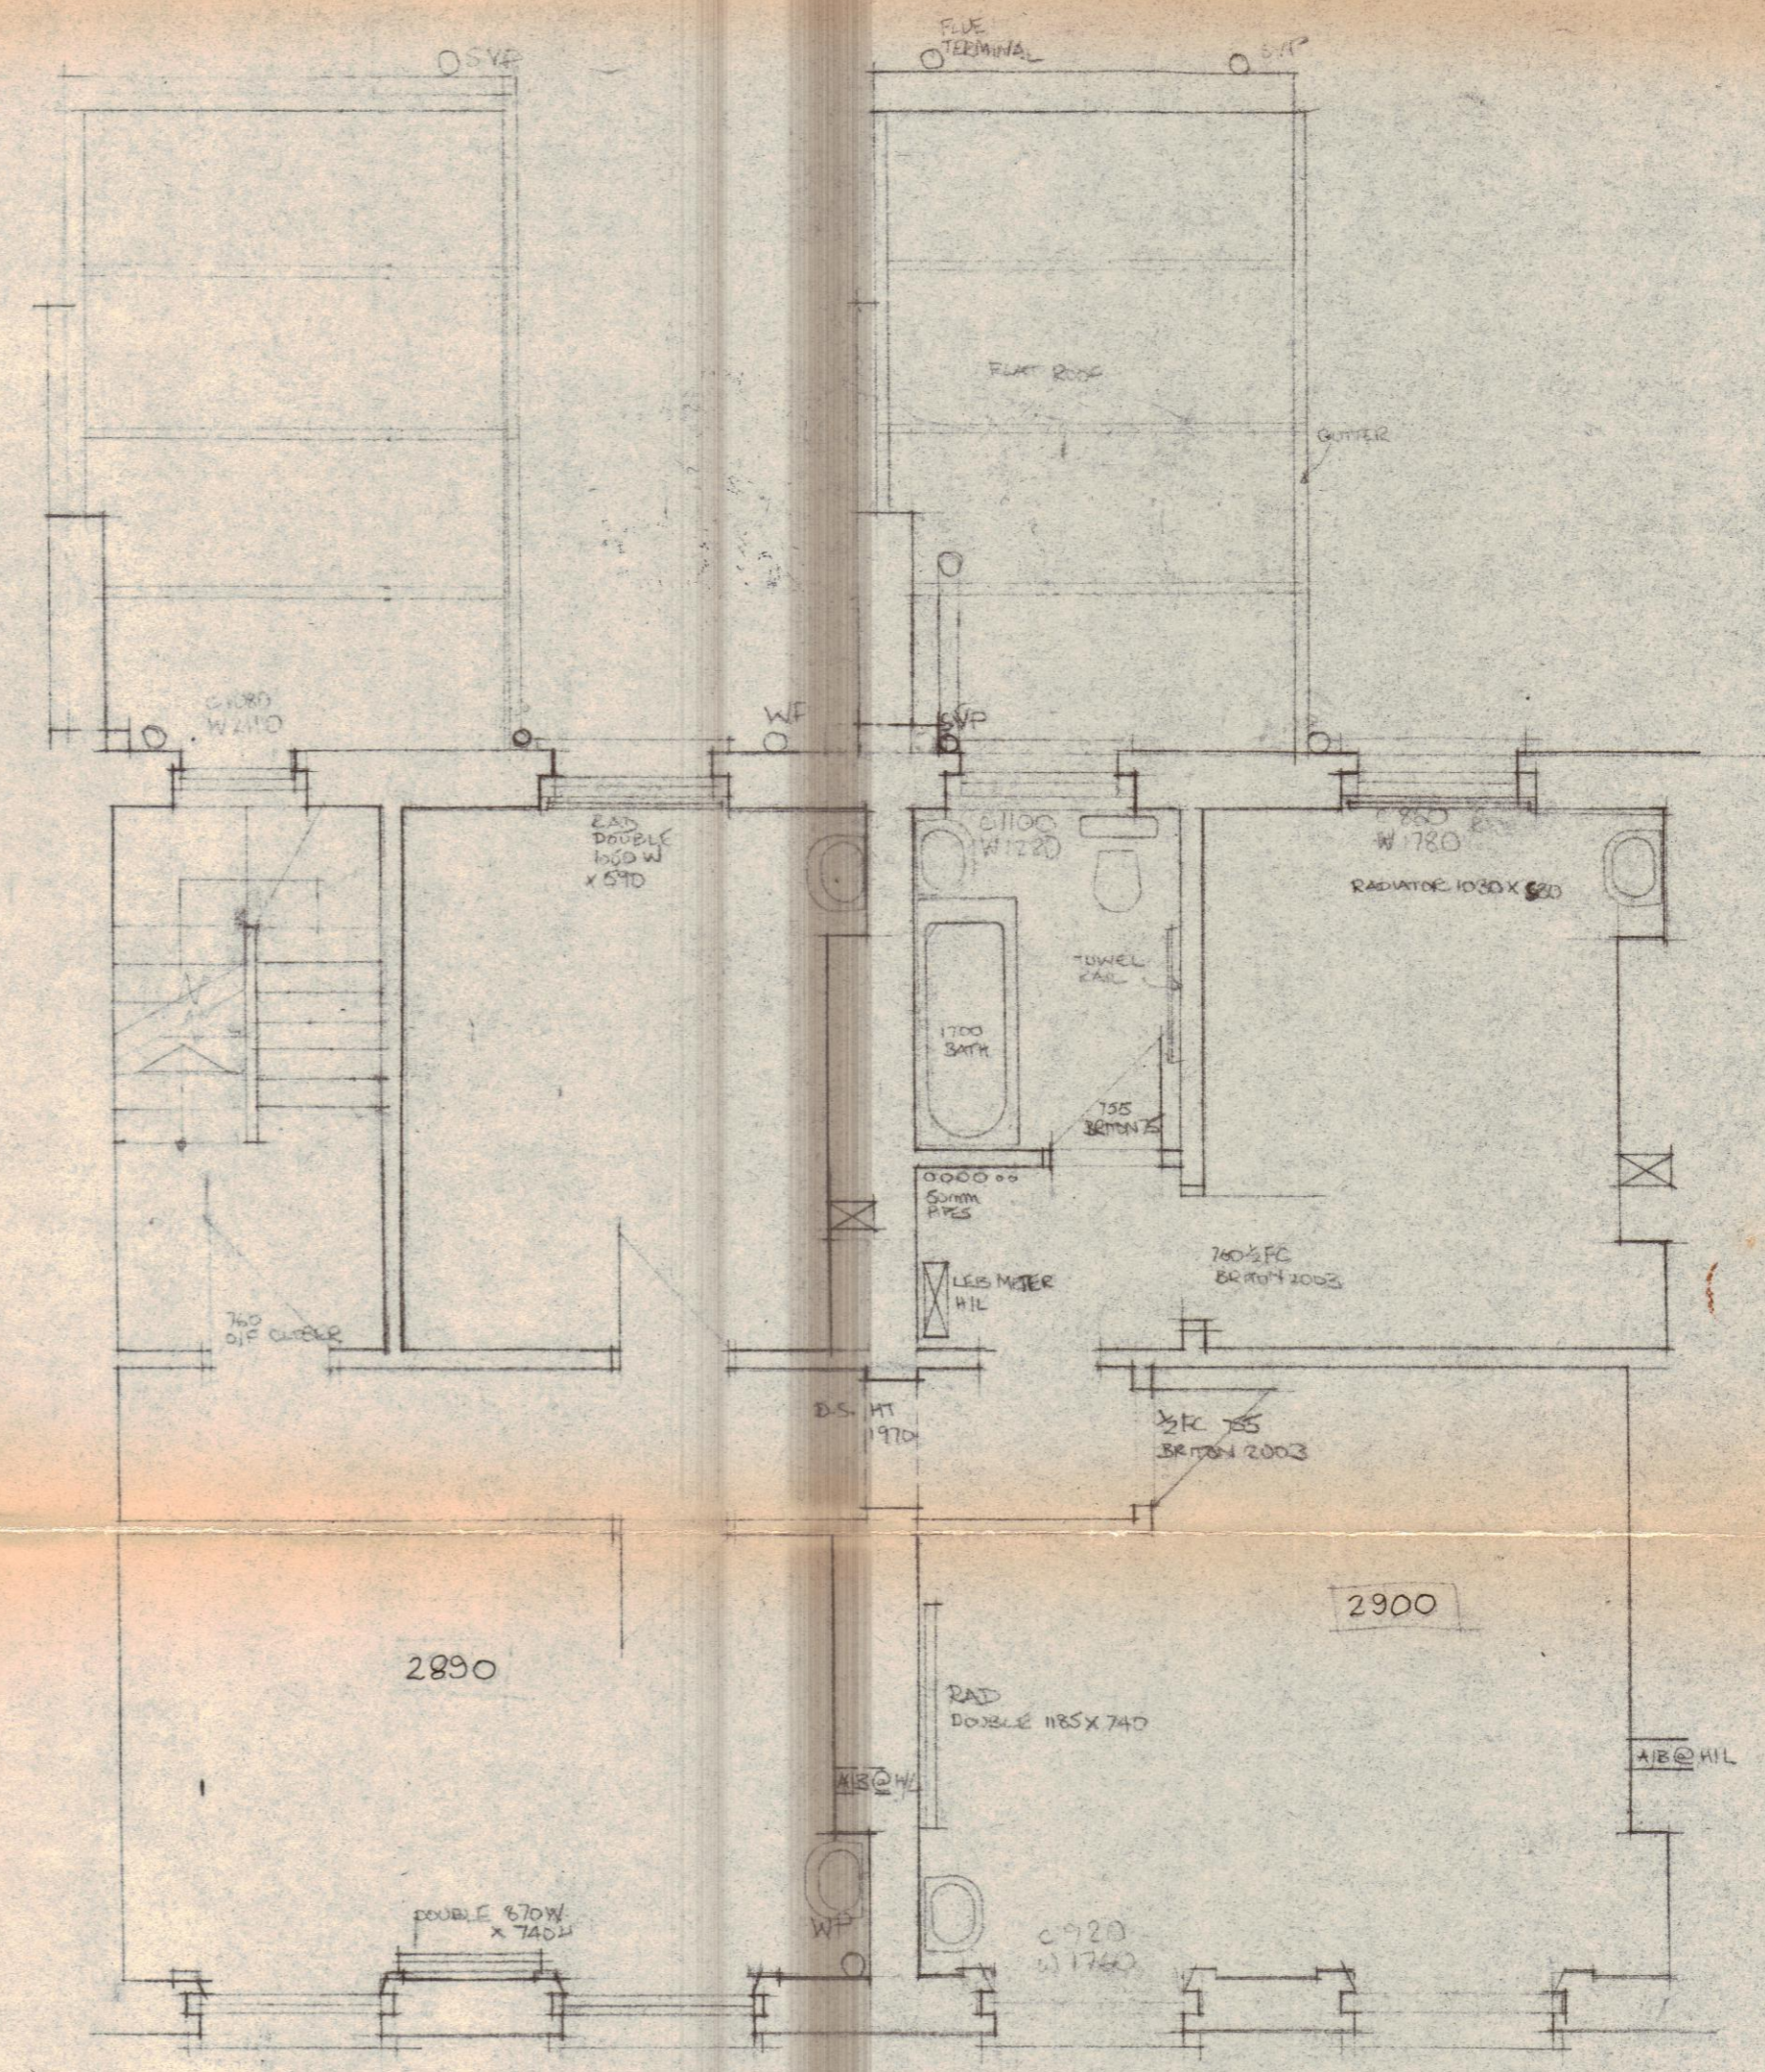

SECOND FLOOR

CTP/44/31/3/HB3360

Avanti Architects Ltd. 39/41 NORTH ROAD LONDON N7 9DP Tel: 01-607 0896

LONDON BOROUGH OF CAMDEN
TOWN AND COUNTRY PLANNING ACTS
15 FEB 1984
PLANS RECEIVED
NOT APPROVED
ON BEHALF OF THE COUNCIL

JOB 64-66 ARGYLE STREET WC1
DRAWING FIRST & SECOND FLOORS AS EXISTING
SCALE 1:50
DATE 7/83

DRAWING NO.
8233
X2