



- No.
- Note
- 1
- All dimensions to be verified on site by GENERAL CONTRACTOR prior to any work, setting out or shop drawings being prepared.
- 2
- The contractor not to scale the drawings. Work to figured dimensions only.
- 3
- © copyright SAUNDERS BOSTON LIMITED. All rights reserved.
This drawing remains the property of SAUNDERS BOSTON LIMITED at all times and may not be reproduced or copied in whole or in part without their prior written consent.
- 4
- This drawing and related specifications are for use only in the stated location.
- 5
- This drawing is to be read in conjunction with all other Consultants drawings and specifications.
- 6
- Drainage has not been surveyed and any/all pipe locations and below ground drainage runs are indicative.
- 7
- It is assumed that all works will be carried out by a competent contractor who will be working, where appropriate, to an approved method statement.

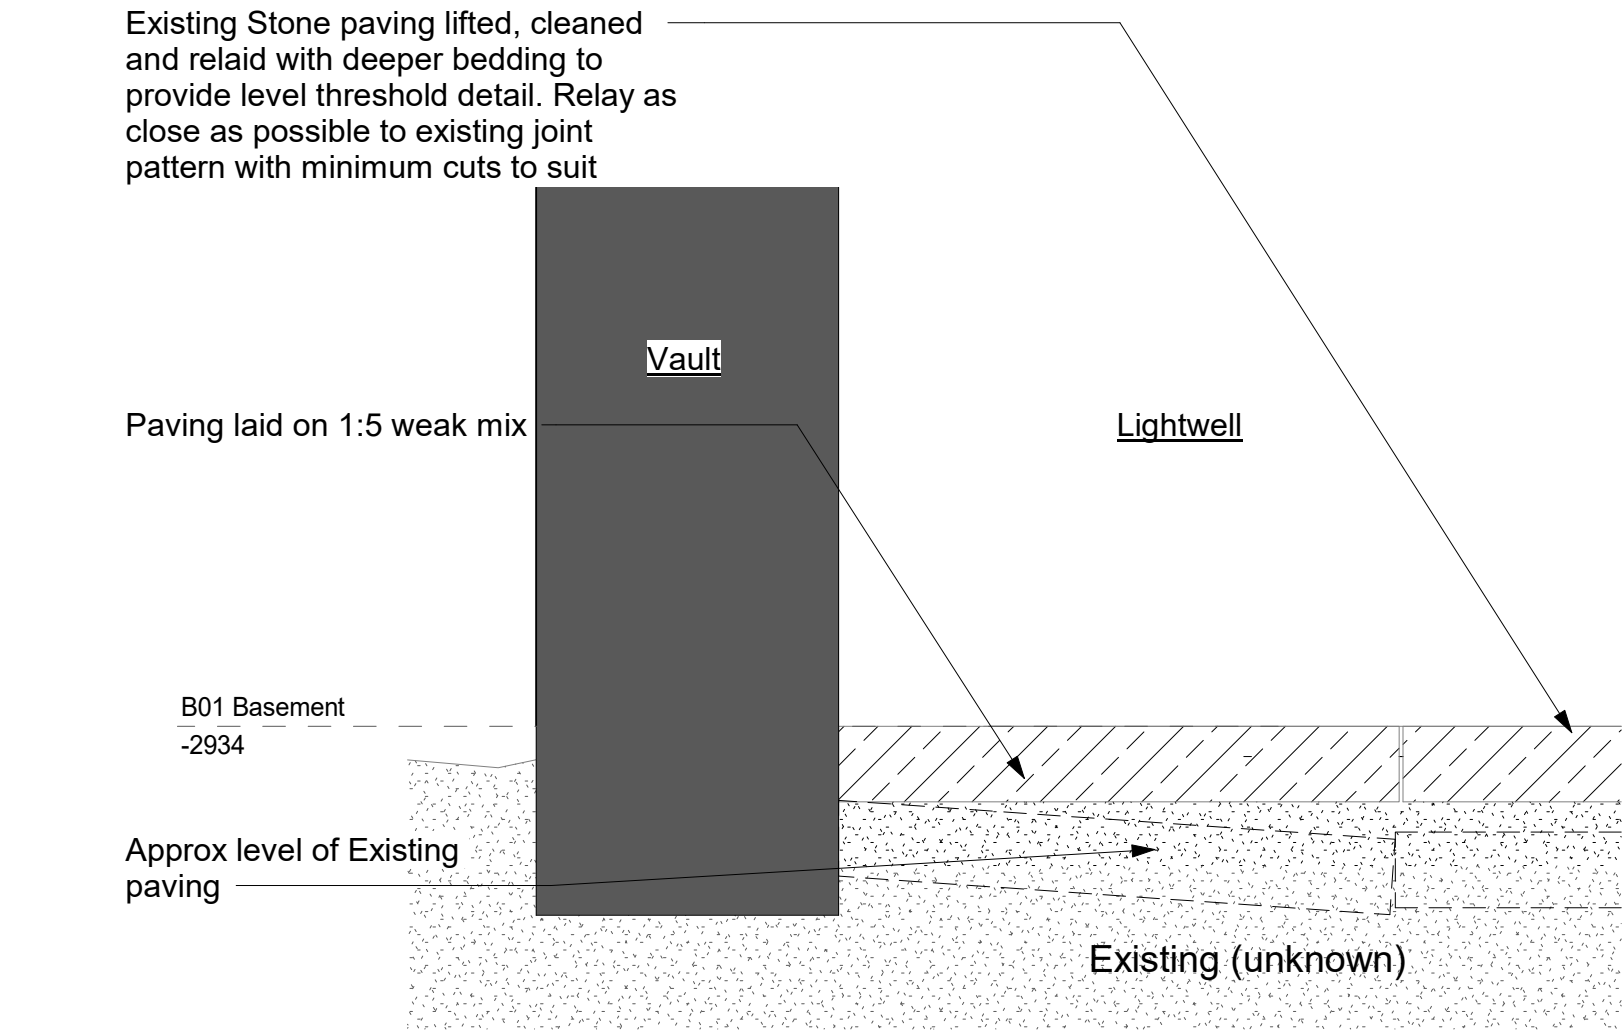

3 B0 Lightwell Paving - Typical Detail at Vault Door

Scale 1 : 5

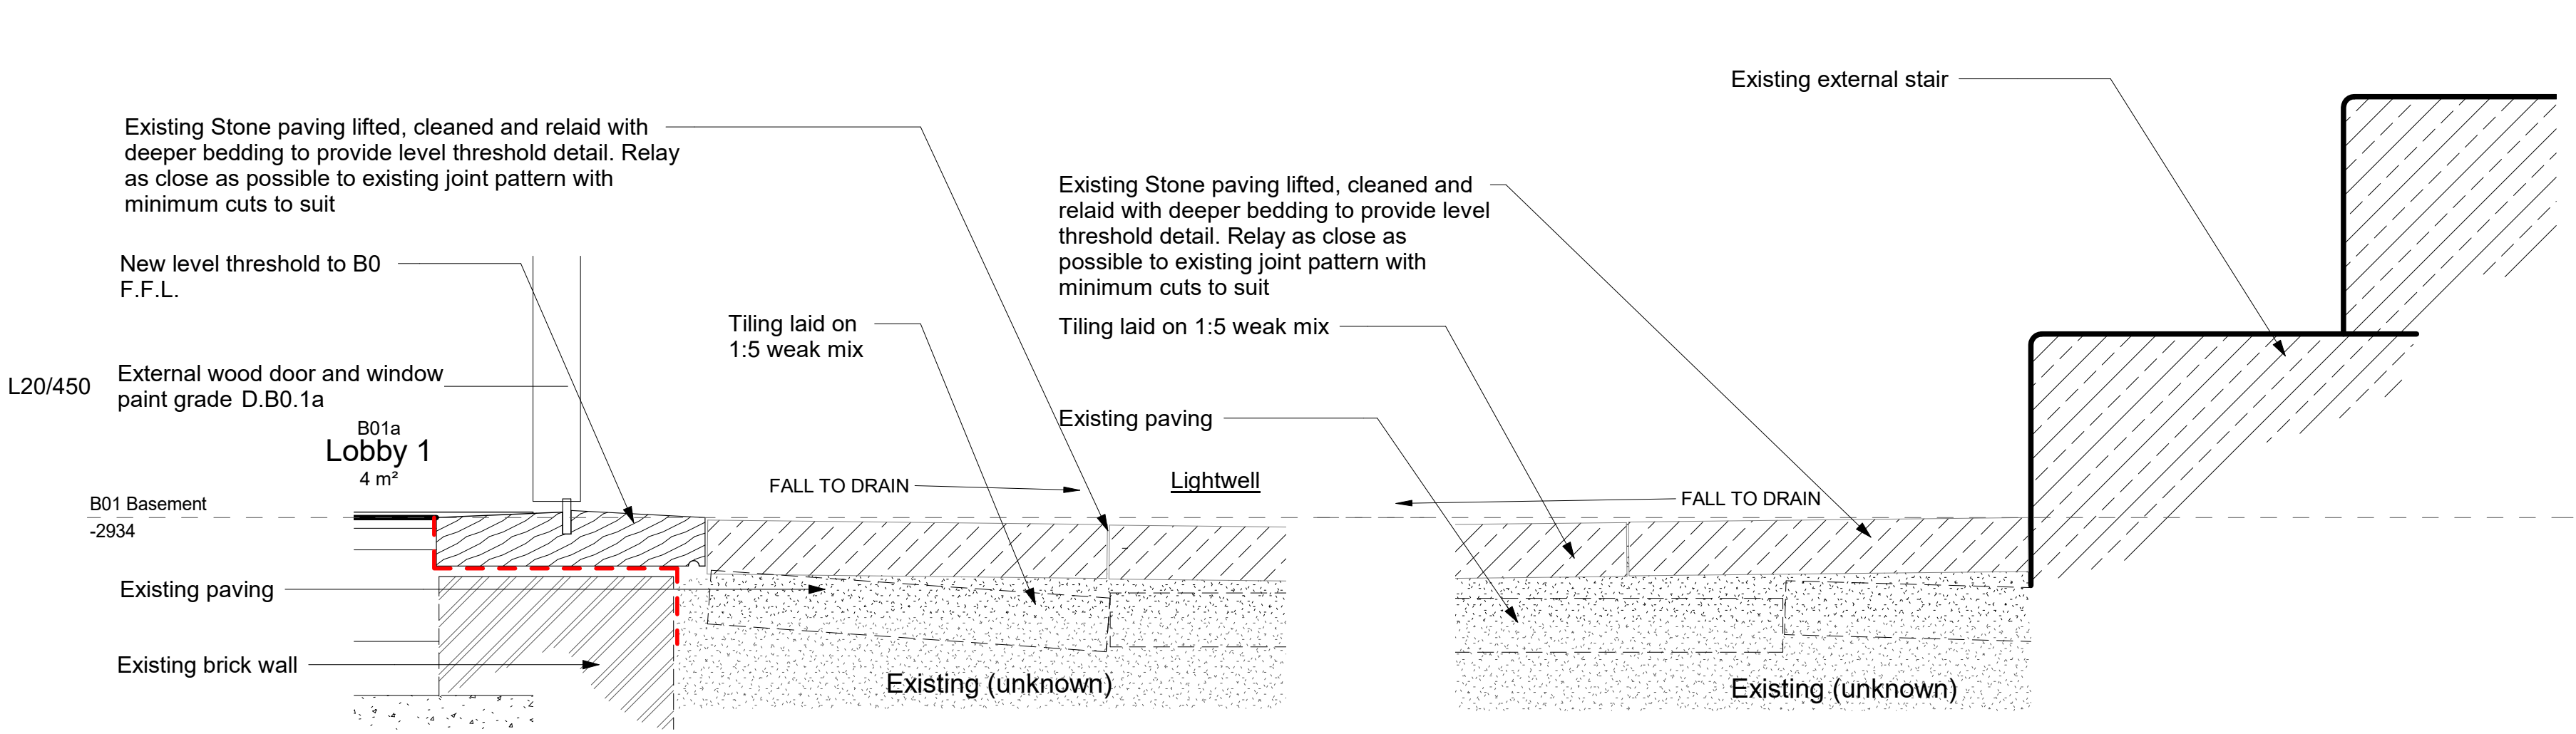


2 B0 Lightwell Paving - Typical Detail at Door Threshold

Scale 1 : 5


1 B0 Lightwell Paving - Typical Detail at Stair

Scale 1 : 5

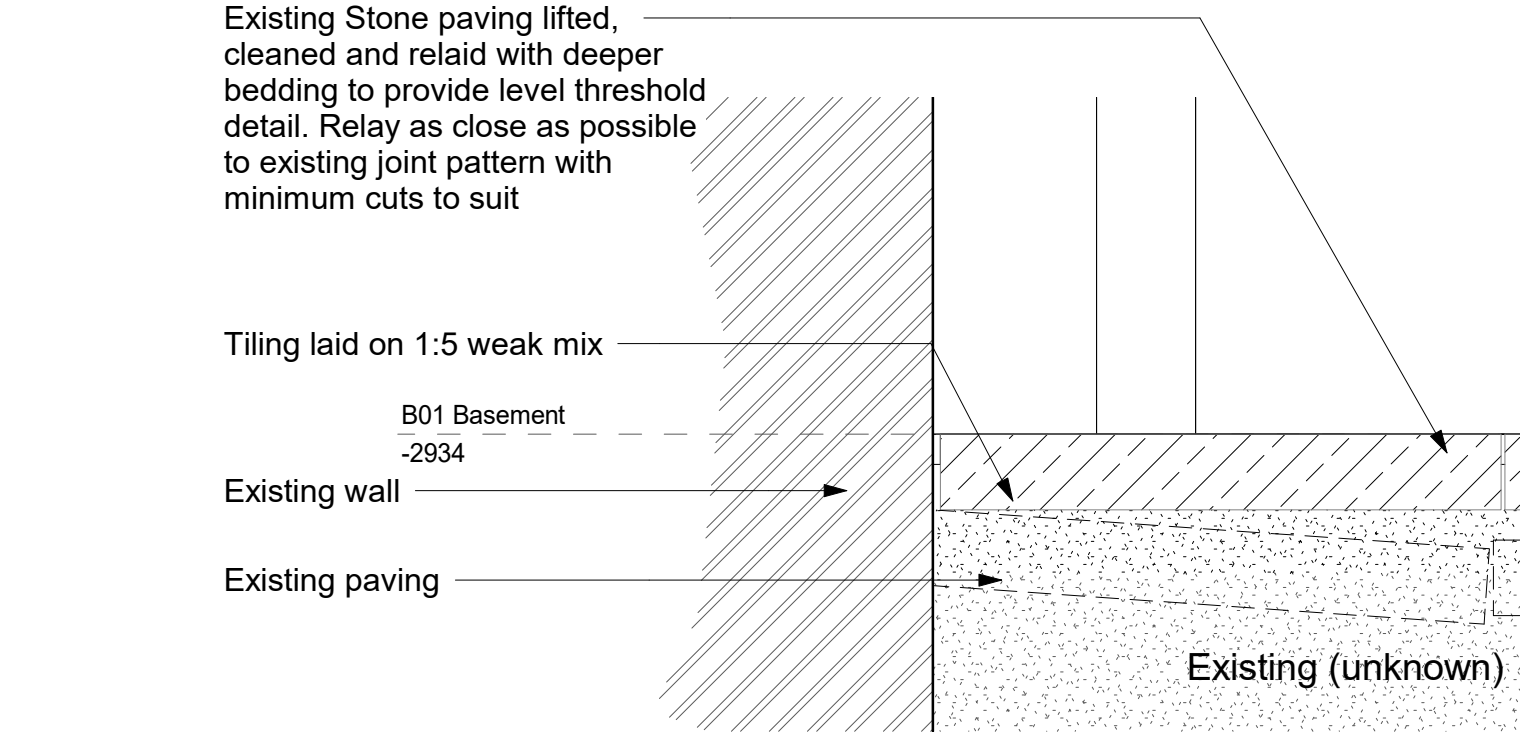


4 B0 Lightwell Paving - Typical Detail at Wall

Scale 1 : 5

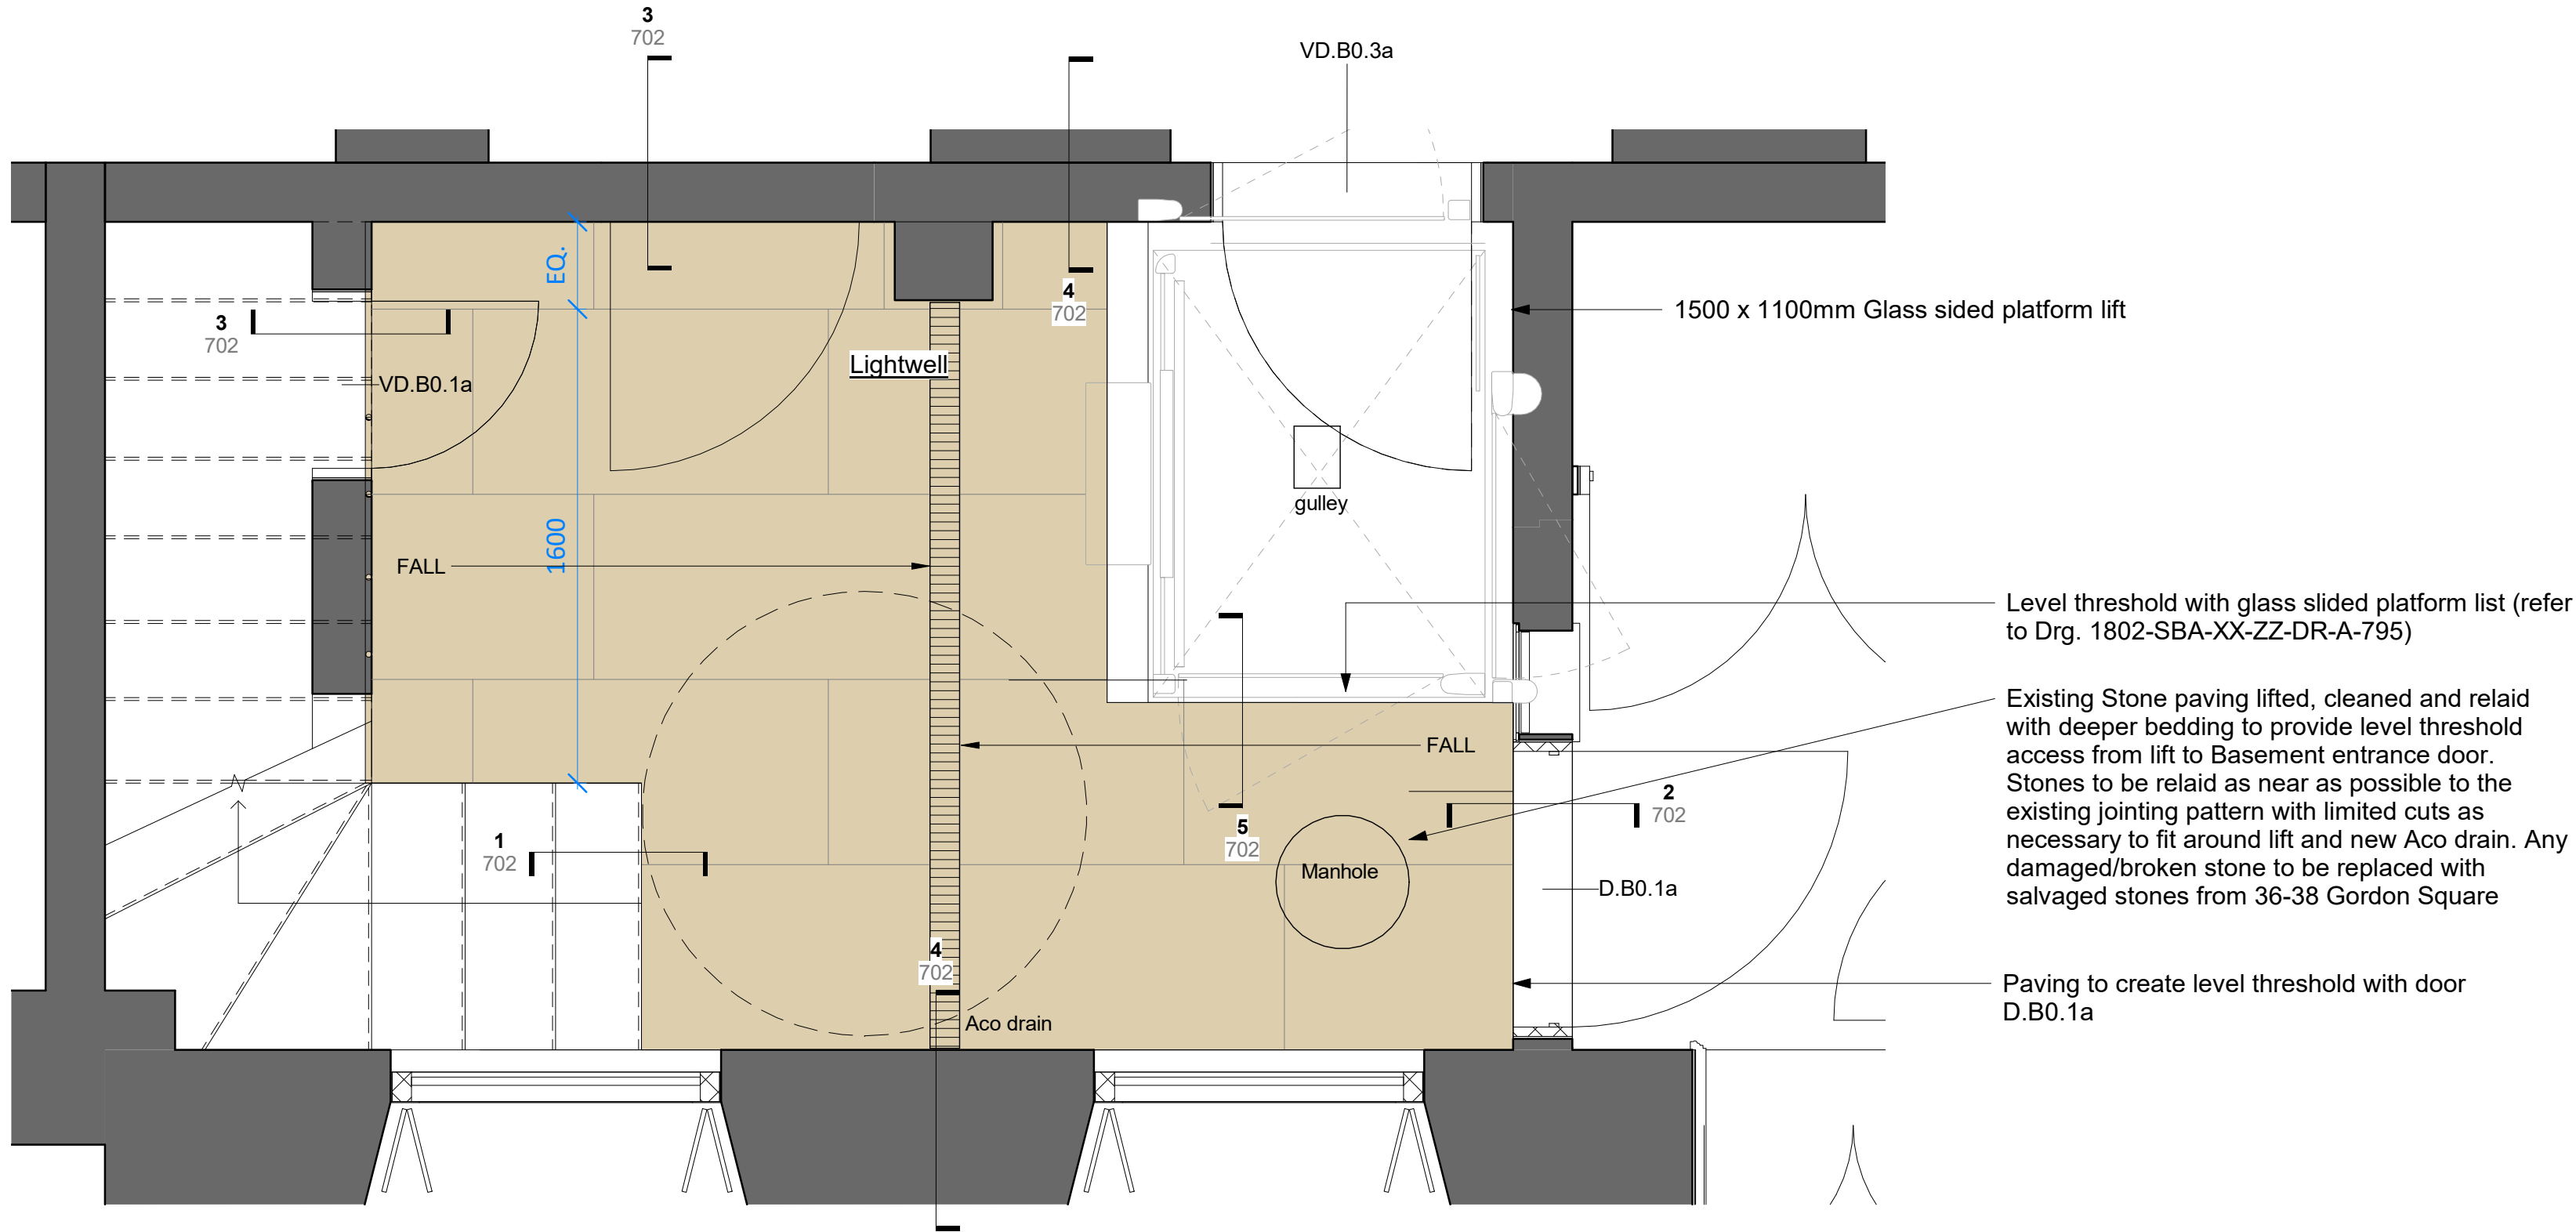

B0 Lightwell Paving


Scale 1 : 20

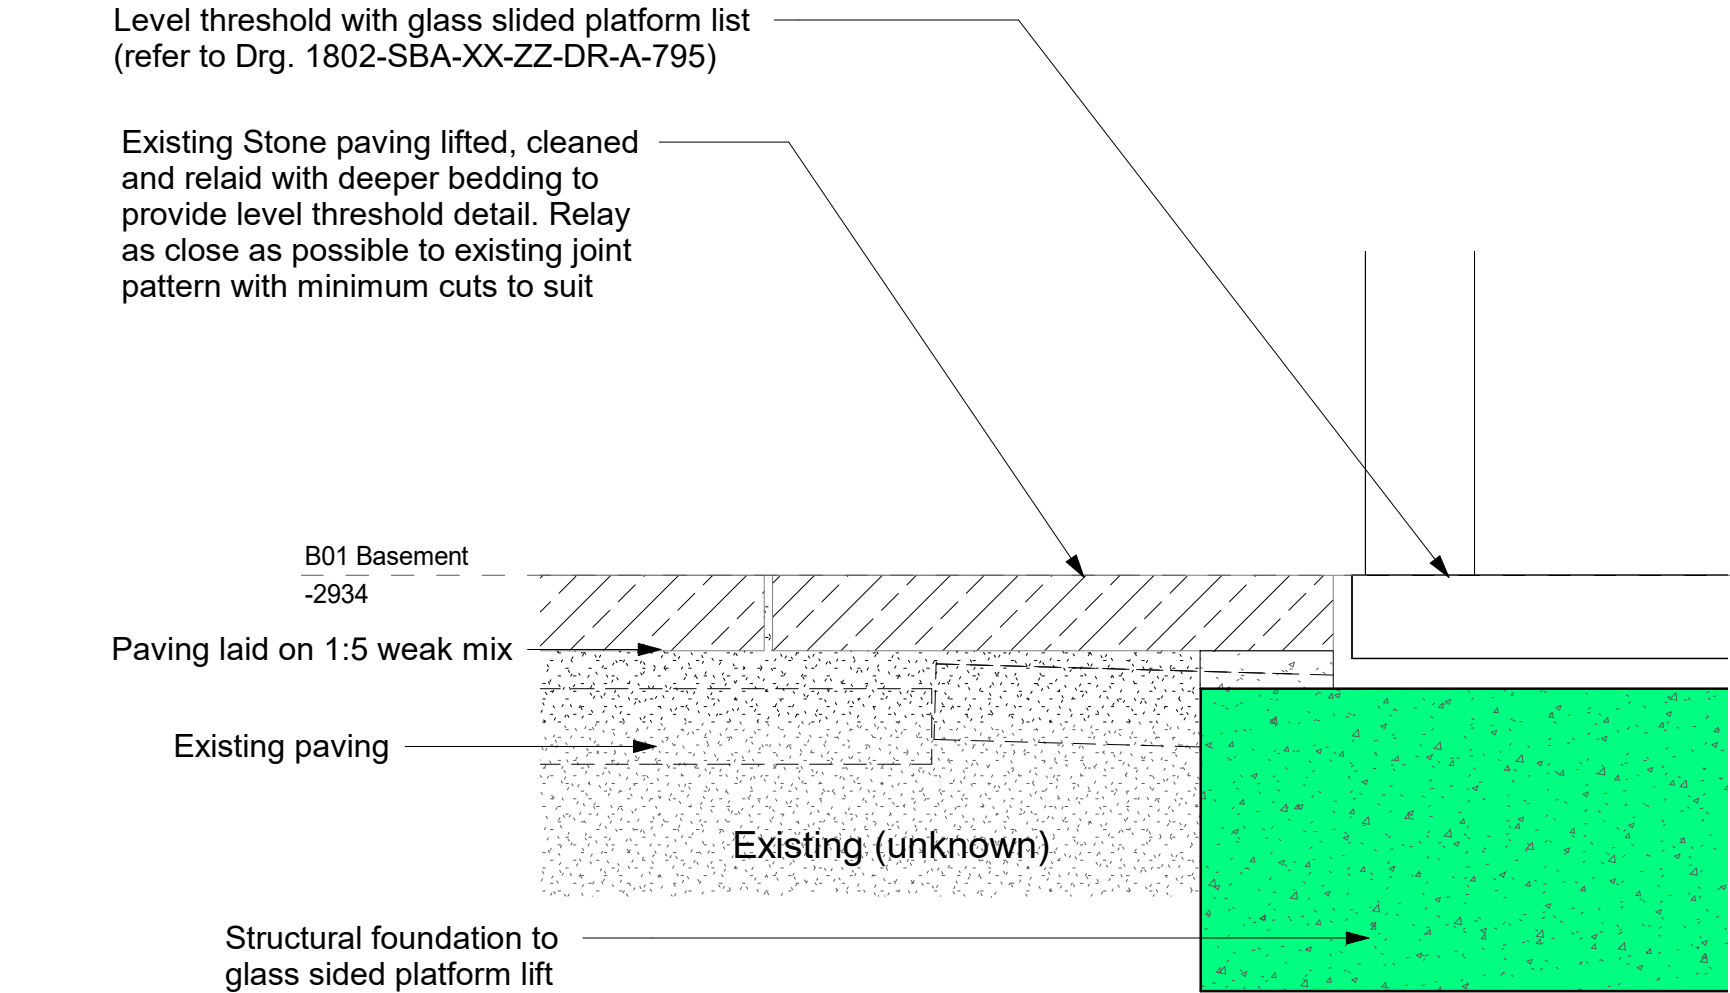


5 B0 Lightwell Paving - Typical Detail at Glass Sided Lift

Scale 1 : 5

Typical Image of the proposed Aco Drain channel

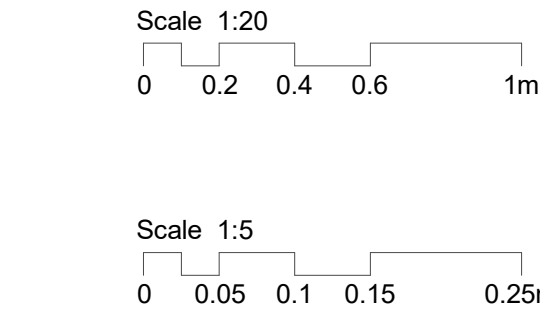

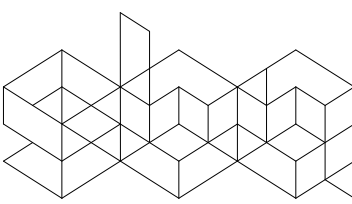 Saunders Boston Architects		University College London	
The Generator, The Gallery, King's Wharf The Quay, Exeter EX2 4AN 151223 367733 office@saundersboston.co.uk		The Quay, Exeter EX2 4AN 151223 367733 www.saundersboston.co.uk	
CONSTRUCTION		Scale	Revision
As indicated @A1			P2
SBA Project Code	Drawn	Date	project
1802	SBA	04/09/20	1802
	Checked	Suitability Code	originator zone level type role number
	AA		-SBA-XX-ZZ -DR-A-702