

All drawings & designs are subject to final approval by the assigned Principal Designer, local authority and fire officer, which is the responsibility of the client.
All dimensions to be checked on site. Dimensions shown in millimetres.

General Notes:

B	EXISTING TREES & SHED	15.12.20
A	LOCATION AMENDED	02.12.20
No.	Revision/ Issue	Date

SMART
GARDEN ROOMS, OFFICES AND STUDIOS


Thurston Park
Church Road, Thurston
Bury St Edmunds
Suffolk, IP21 3NN
0800 242 5559
www.smartgardens.co.uk

Client Name and Address:
Mr Ormond
8 Holly Terrace
London
N6 6LX

Installation Address:
8 Holly Terrace
London
N6 6LX

Project: 2020R3
SUFFOLK BARN 5.3x3.2 2020
SMART OFFICE
BLOCK PLAN EXISTING

Drawing No.	2020R3Block1B
Date	01 12 2020
Scale	1:500
Sheet	A3

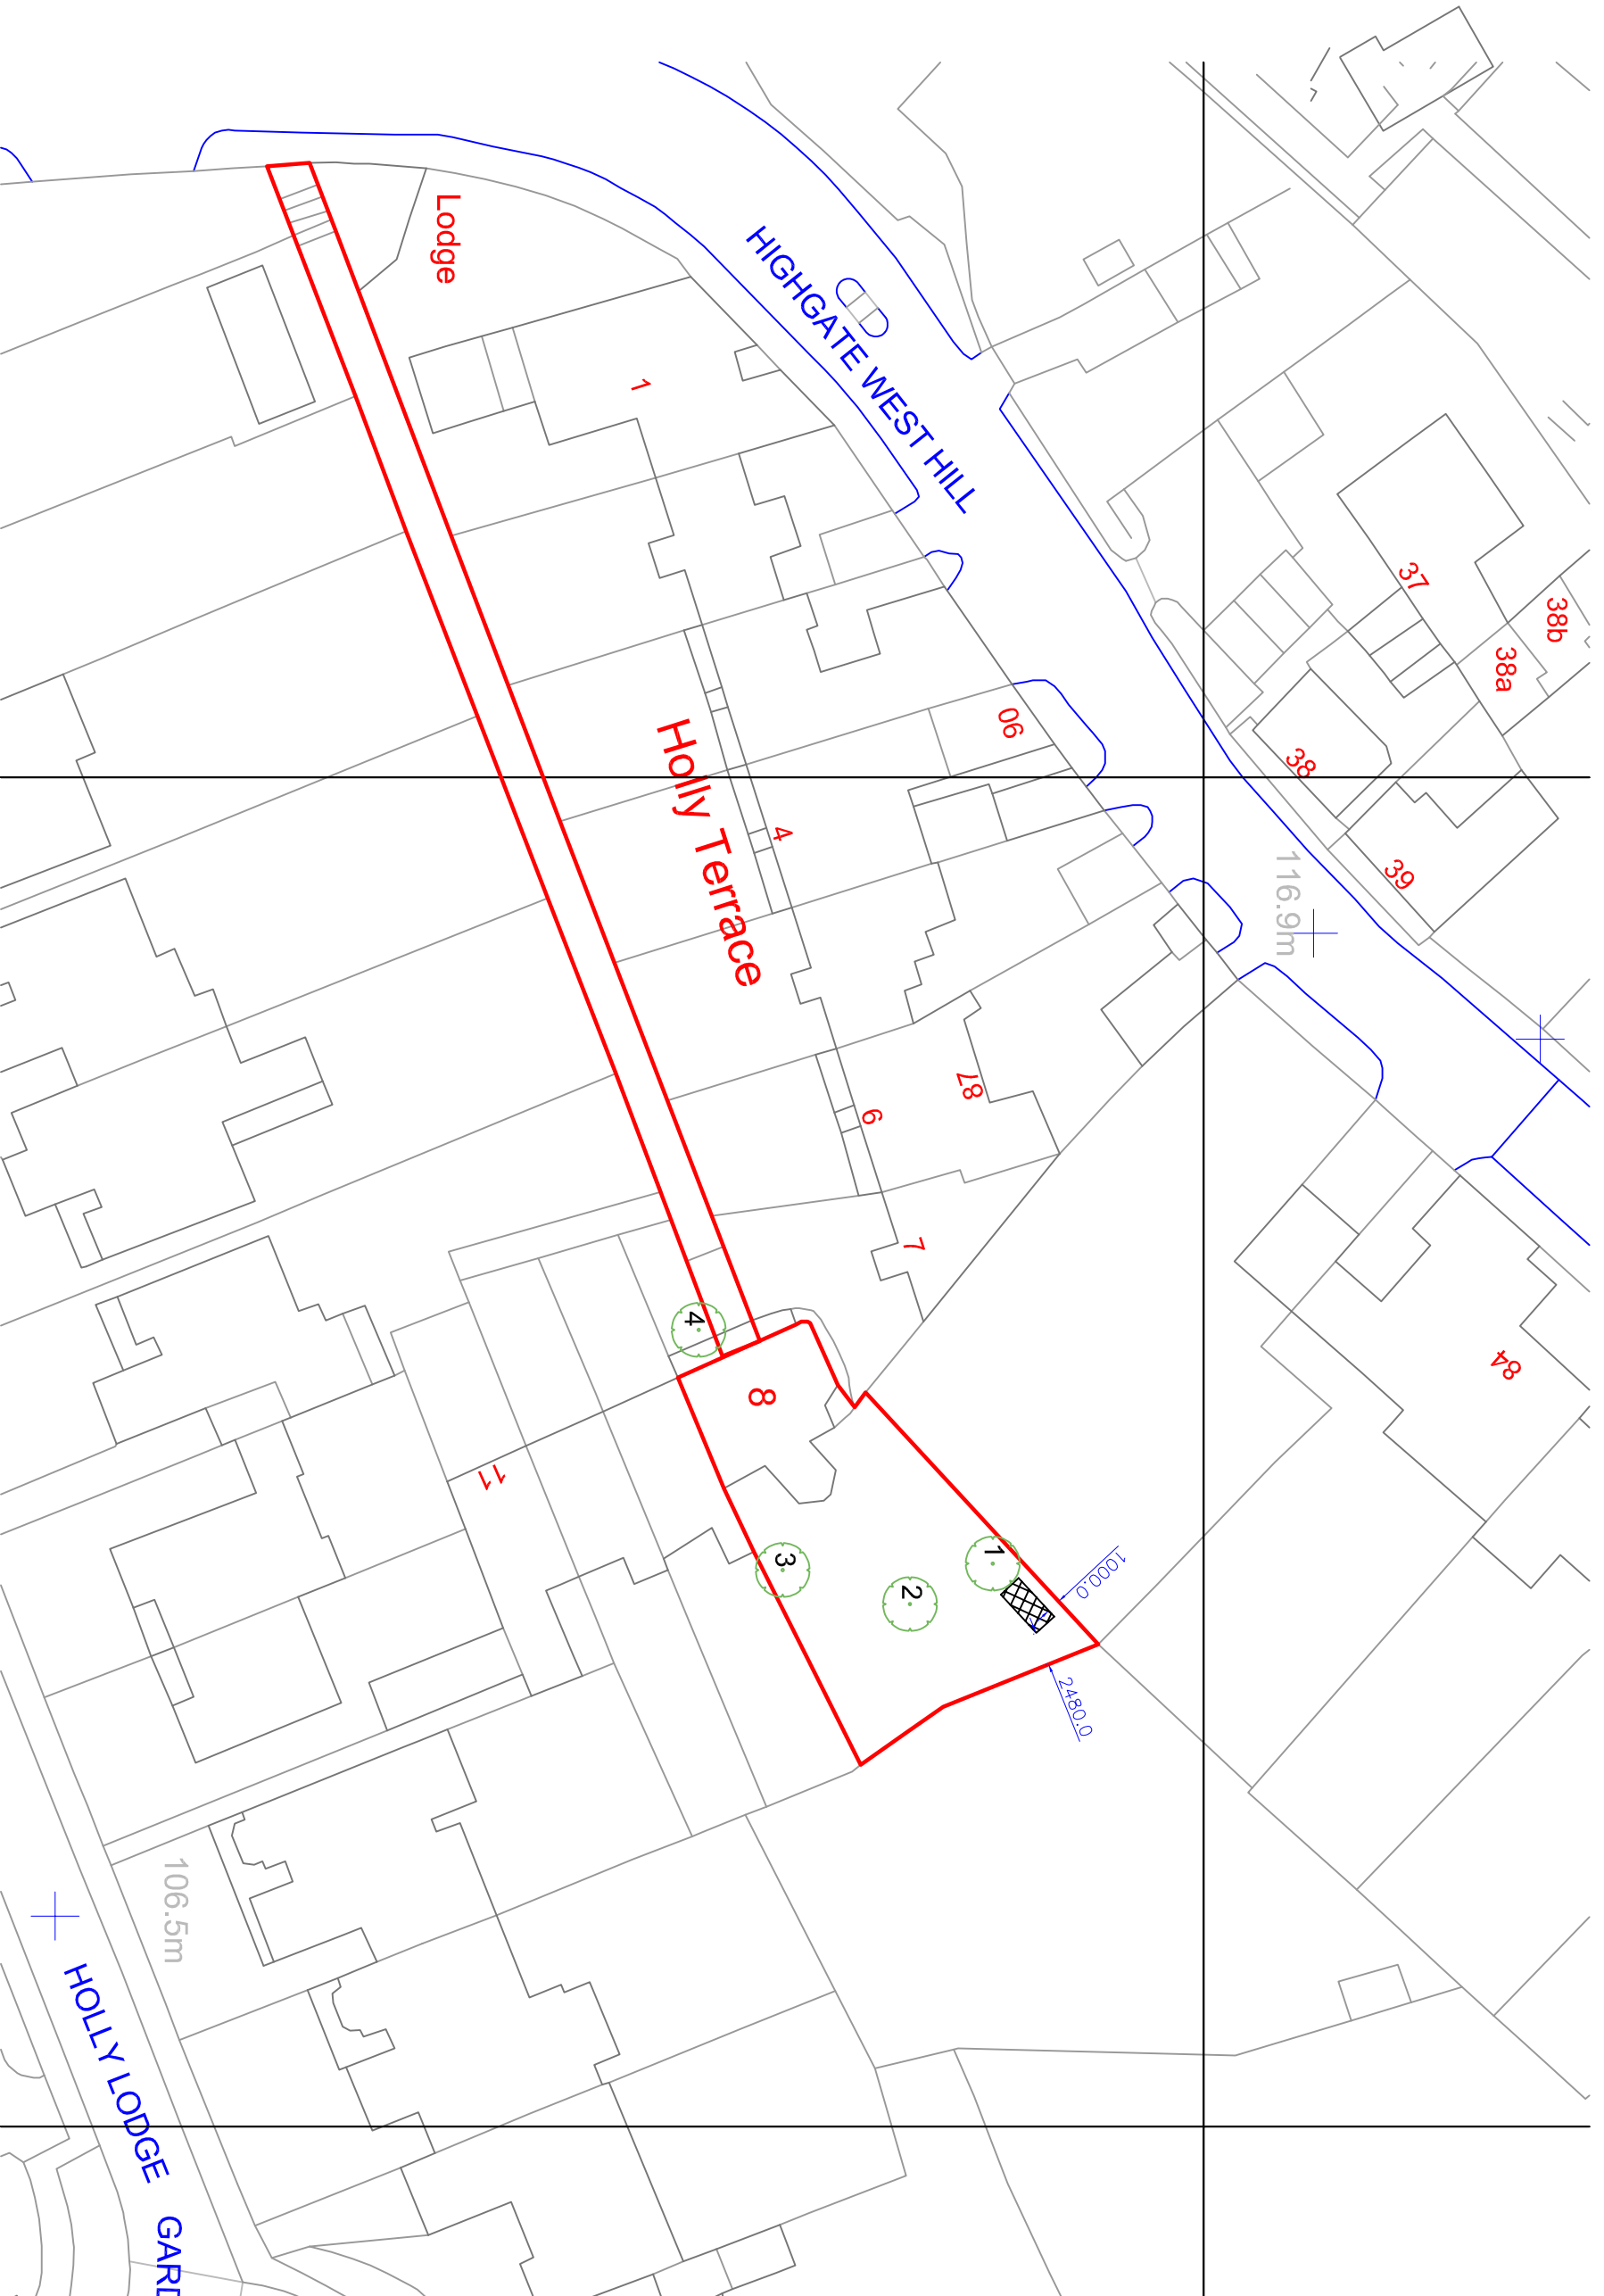

- KEY:
- EXISTING GARDEN BUILDING
 - PROPOSED WORKS
 - BOUNDARY LINE OF PROPERTY

- EXISTING FIR TREE
- EXISTING PEAR TREE
- EXISTING MAGNOLIA GRANDE FLORA
- EXISTING MAGNOLIA

OS LICENSE No. 2292351
OS PARTNER LICENSE No. 100031961



BLOCK PLAN - EXISTING