


Existing Section

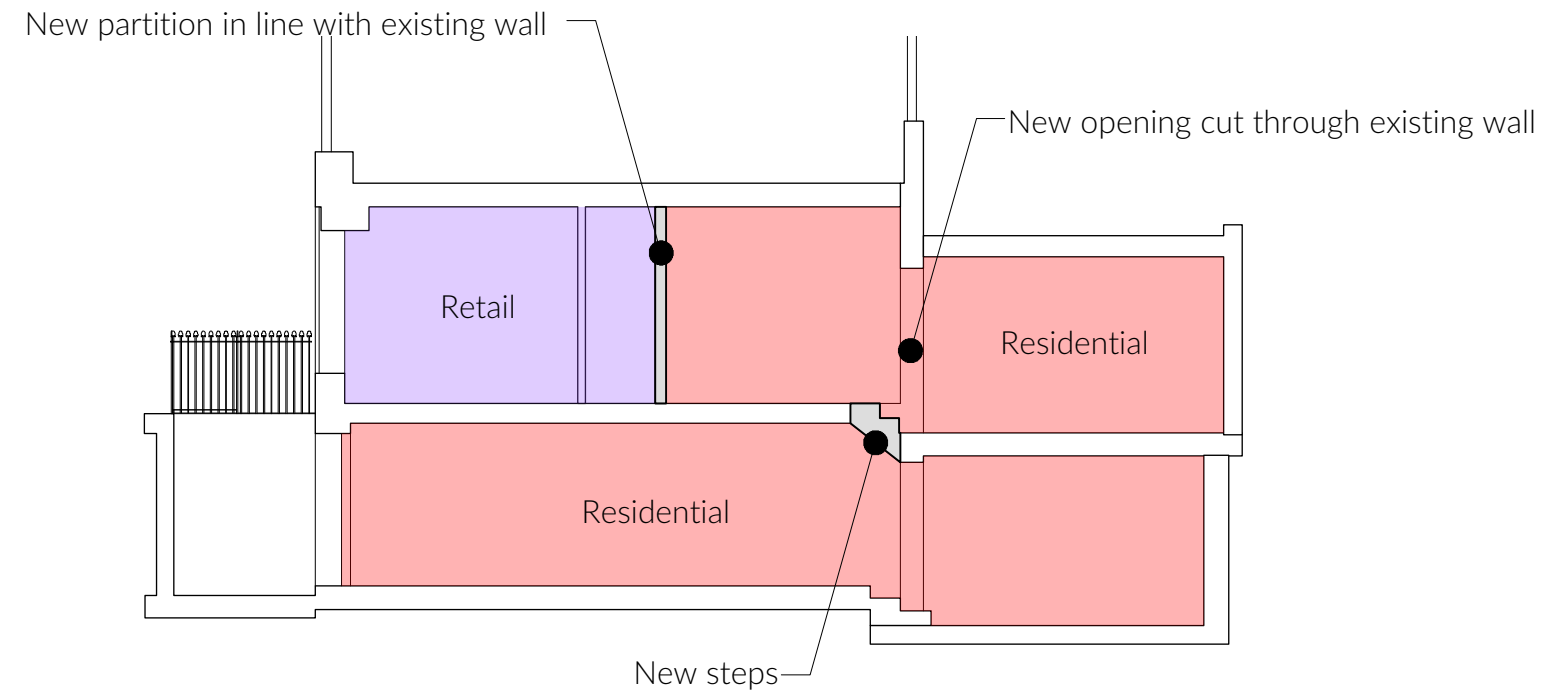

Proposed Section

Rev	Date	Note
A	04/12/2020	Draft Planning Issue
Sheet Status		
For Information		
Project Title		
Leigh Street		
Sheet Title		
Existing and Proposed Sections		
Date Printed	Scale	
4/12/20	1:100	A3
Model Status	Drawn by	Checked
-	OB	TB
Drawing No.	Revision	
20049-DR-1300	A	