
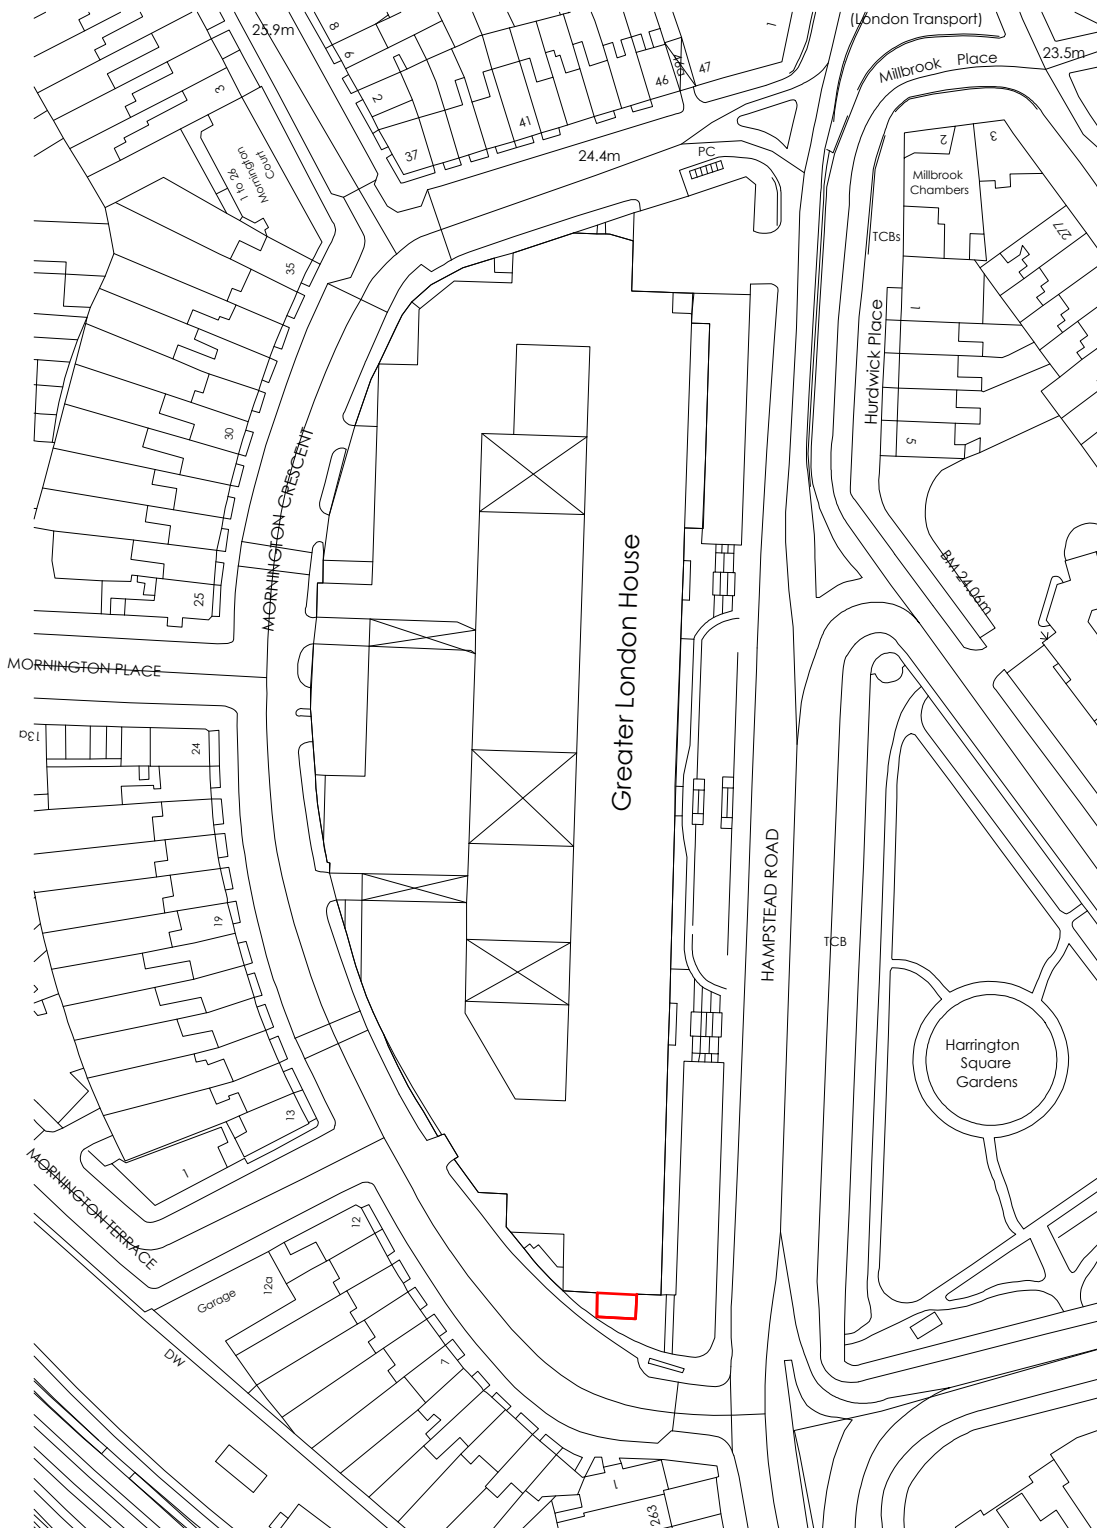


© Crown Copyright 2008. All rights reserved. Licence number 100020449


Red Line Indicates Greater London House Site Area

Plan at 1:1250

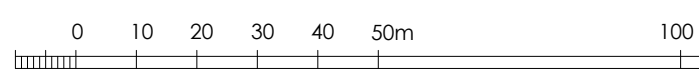

Red Line Indicates proposed terrace (existing flat roof)

Plan at 1:1250

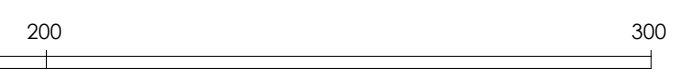

Based on information supplied by others
Do not scale from this drawing

Rev	Drawn Date	Description
-----	------------	-------------

4

Contract
Greater London House
 Hampstead Road
 London NW1 7QX
 Lazari Investments

Drawing Title
Fourth Floor
Roof Terrace (South)
 Location



CDS PROJECTS LTD
 22 Woodbastwick Road, London SE26 5LH
 M 07802 441750

Scales	1/50 (at A3)	Date	November 2020
Drawn	AA	Checked	
Contract No	20/10/Li	Drawing No	P/01
		Revision	-