

NOTES

1. Do not scale from the drawing for clarity. The contractor and architect are responsible for any errors.

2. Report all drawing errors, omissions and discrepancies to the architect.

KASIA WHITEFIELD DESIGN

KASIAWHITEFIELD@GMAIL.COM
TEL: 0785050538
M: 0785050538

JOB


52 HOWITT ROAD
LONDON NW3 4LJ

TITLE

EXISTING SECTION

DATE	SCALE	STATUS
2020.12.18	1:50@A3	SURVEY
PROJECT NO.	DRAWING NO.	REVISION

HR52 EX04

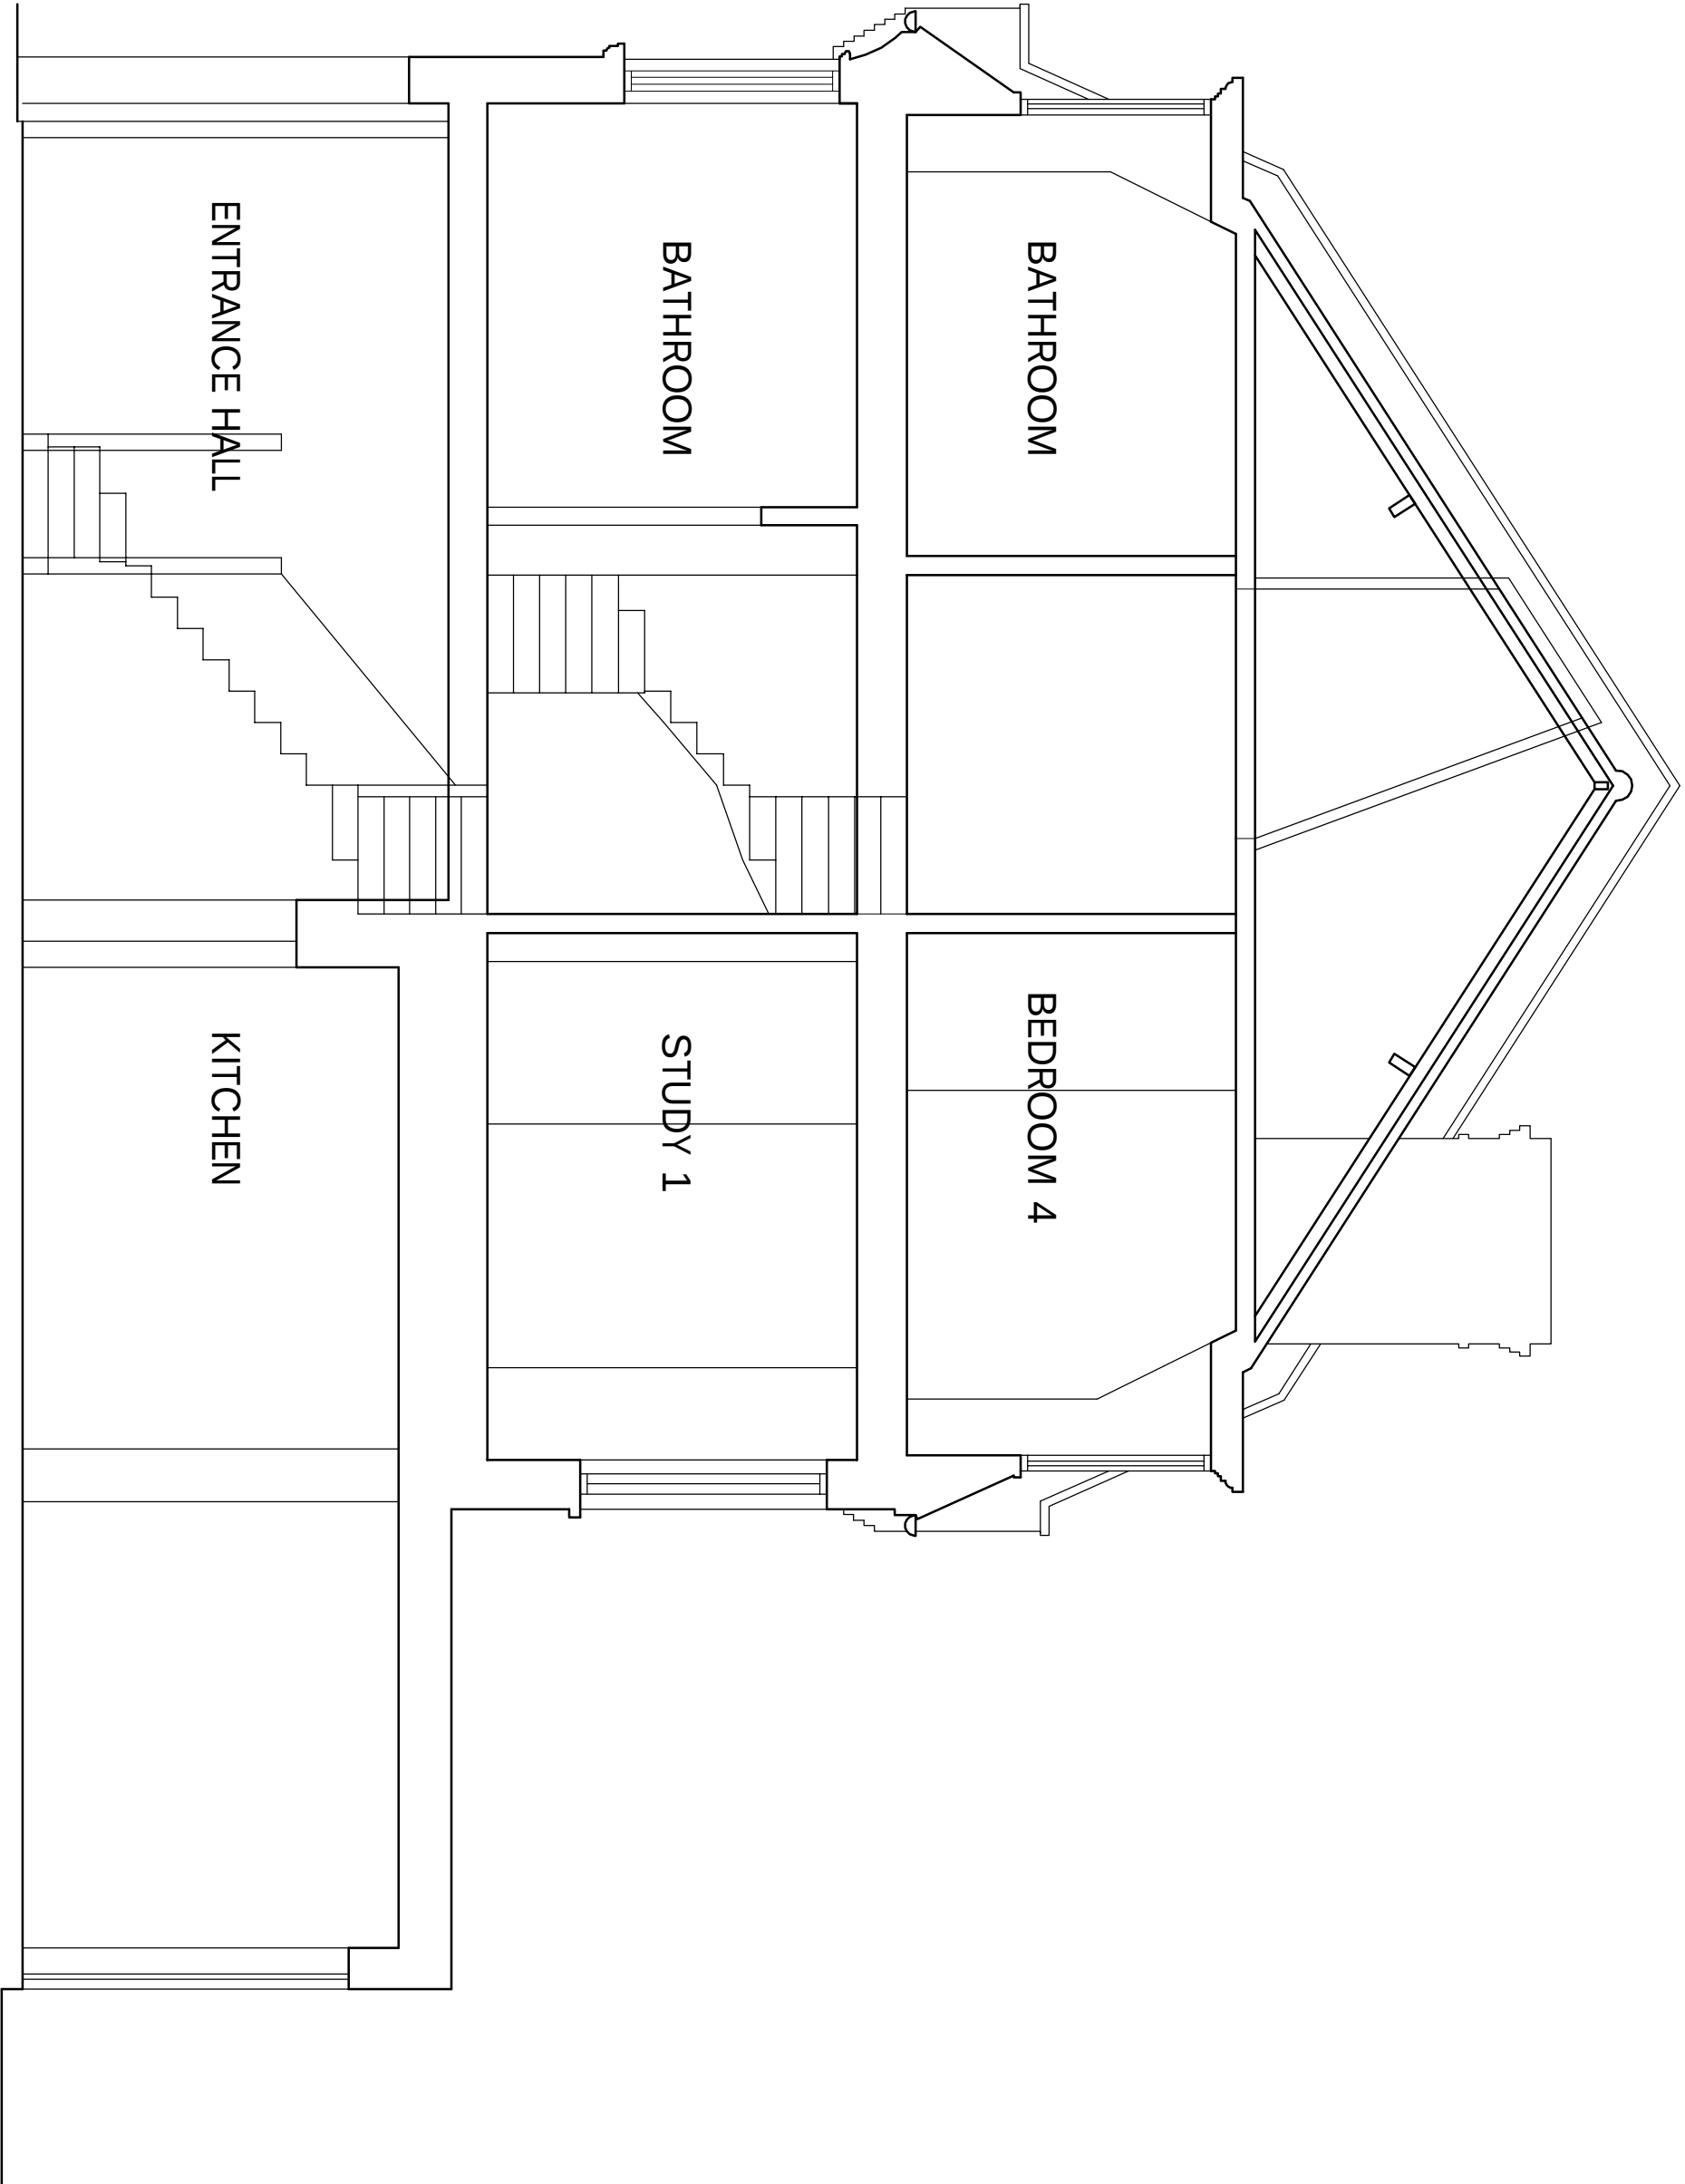

0m 5m