


EXISTING LOWER GROUND FLOOR ENTRANCE DOOR




EXISTING UPPER GROUND FLOOR ENTRANCE DOOR



PROPOSED LOWER GROUND SIDE ENTRANCE DOOR TO MATCH COLOUR (BLUE) OF EXISTING UPPER GROUND FLOOR ENTRANCE DOOR

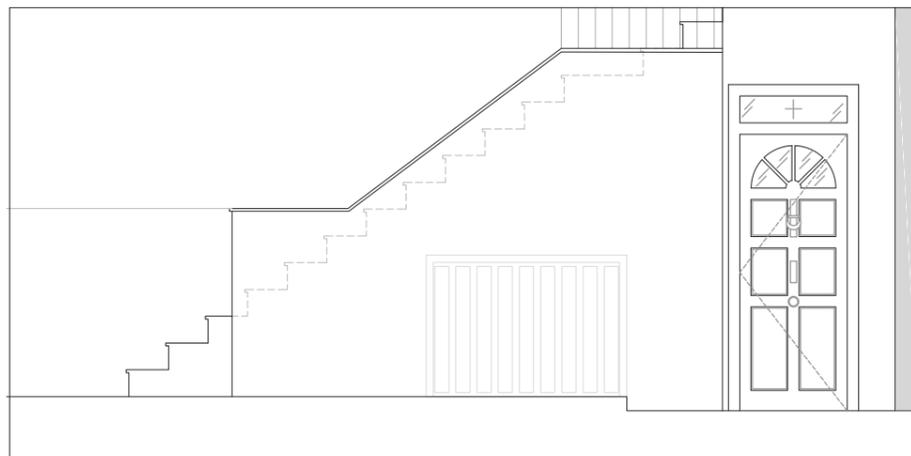

01 EXISTING SIDE ELEVATION – LOWER GROUND FLOOR LEVEL
SCALE: 1:100

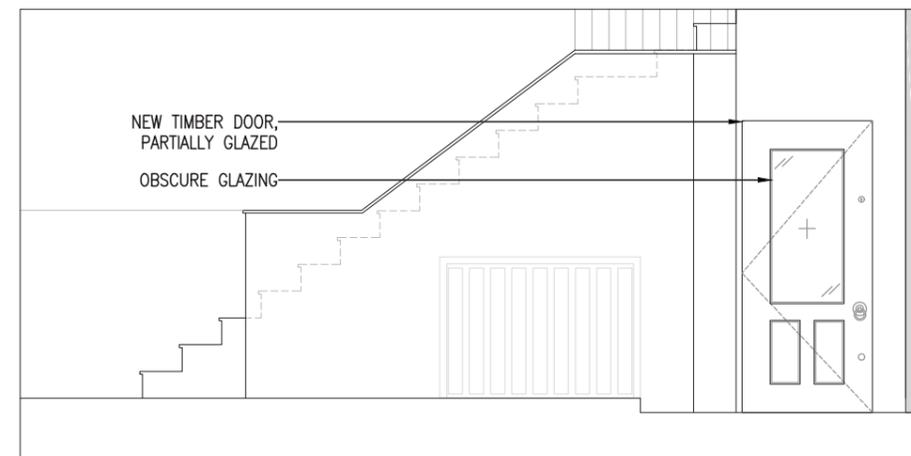

02 PROPOSED SIDE ELEVATION – LOWER GROUND FLOOR LEVEL
SCALE: 1:100



NOTES:
This drawing is copyright. This drawing must not be scaled. Figured dimensions, levels etc. are only to be used. Any inaccuracies, etc. must be notified to the architectural designer. Detail drawings and larger scale drawings take precedence over smaller scaled drawings.

PROJECT ADDRESS:
**29 STEELE'S RD
CAMDEN
LONDON, NW3 4RE
UNITED KINGDOM**

CLIENT:
**Barbara Rauber
Andrei Brasoveanu**
London, UK

NEIHEISER ARGYROS
ARCHITECTURAL DESIGNER
59 Lonsdale Rd
London, W6 6RA, UK
Tel +44 (0) 203 204 0288
www.neiheiserargyros.com

REV. NO.	D.I. NO.	DATE	DOCUMENT ISSUE
00		2020.12.07	Planning Application



DRAWN: **AM** PROJECT #: **ST**
CHECKED: SCALE: **1:100**
DOCUMENT SIZE: **A3** DATE: **2020.12.07**

SHEET:
**EXISTING & PROPOSED
SIDE ELEVATIONS**

A3.0

DOCUMENT #:
--