


Proposed new 1hr
fire resisting wall

New 1hr fire door as
Front door to flat C

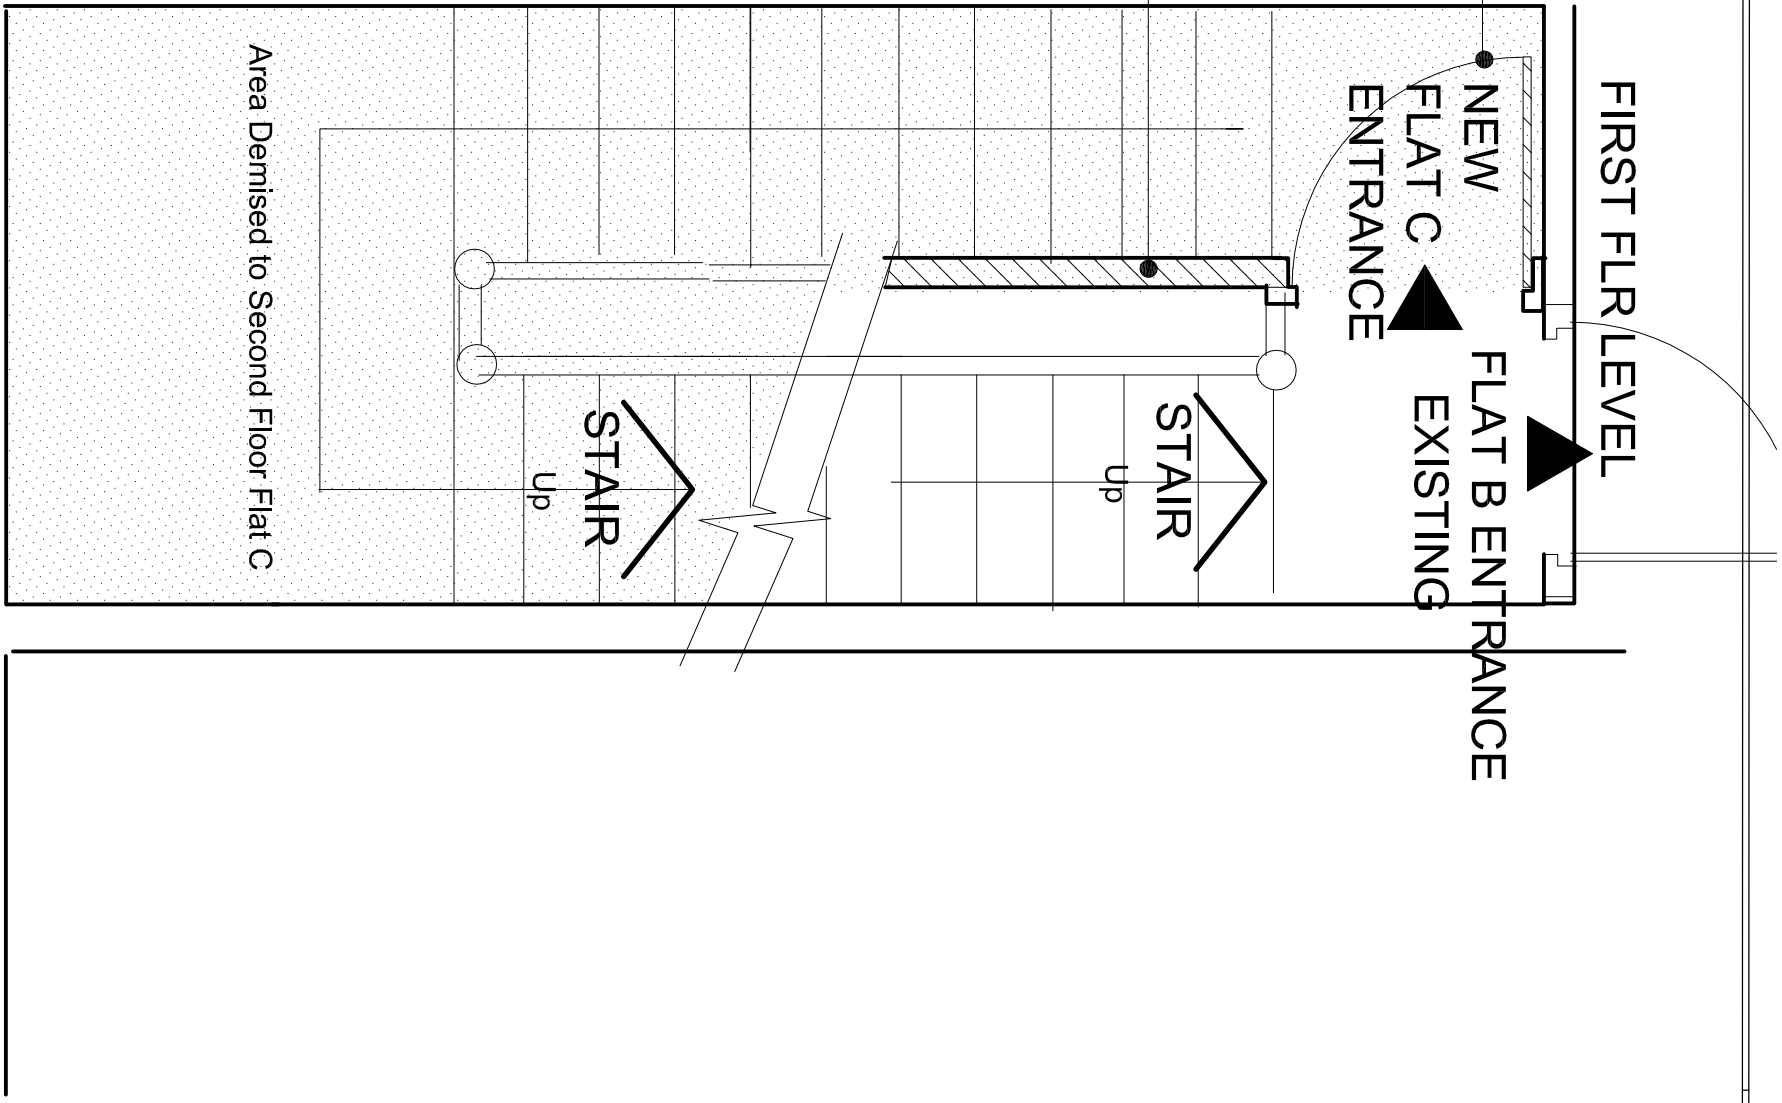

Area Demised to Second Floor Flat C

COMMON PARTS EXISTING

COMMON PARTS PROPOSED