
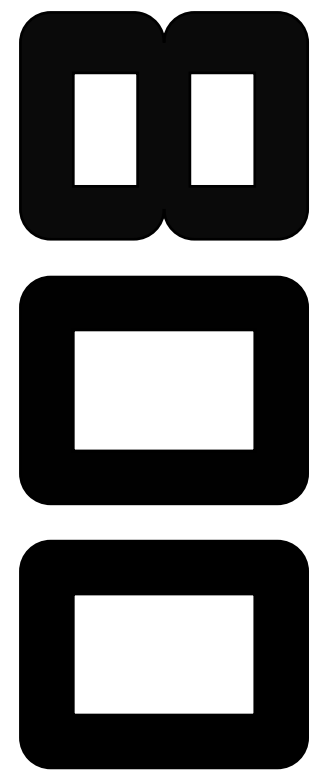
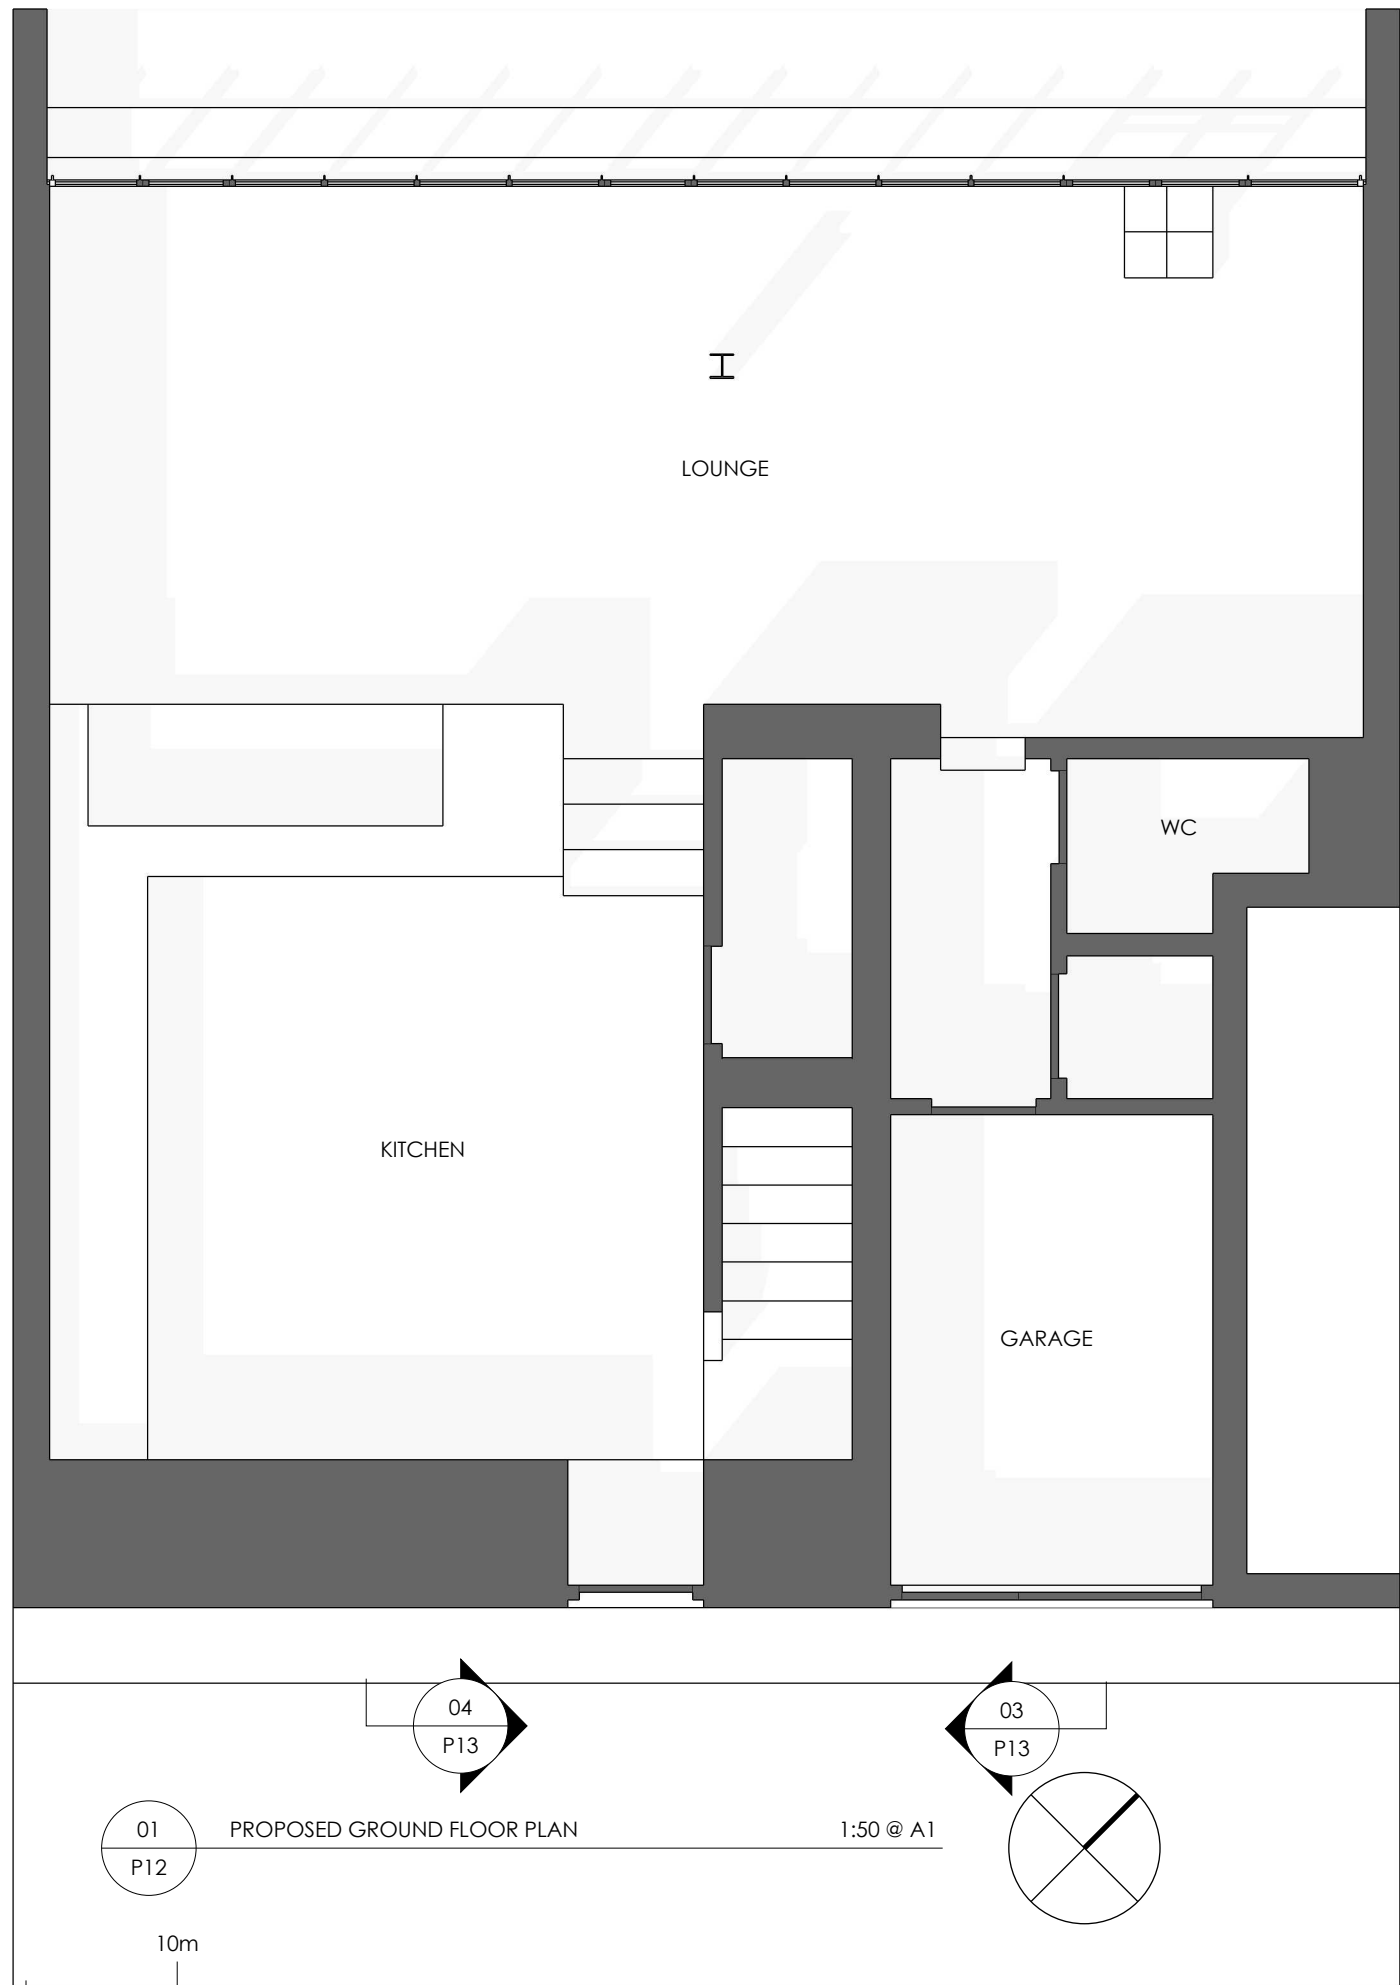


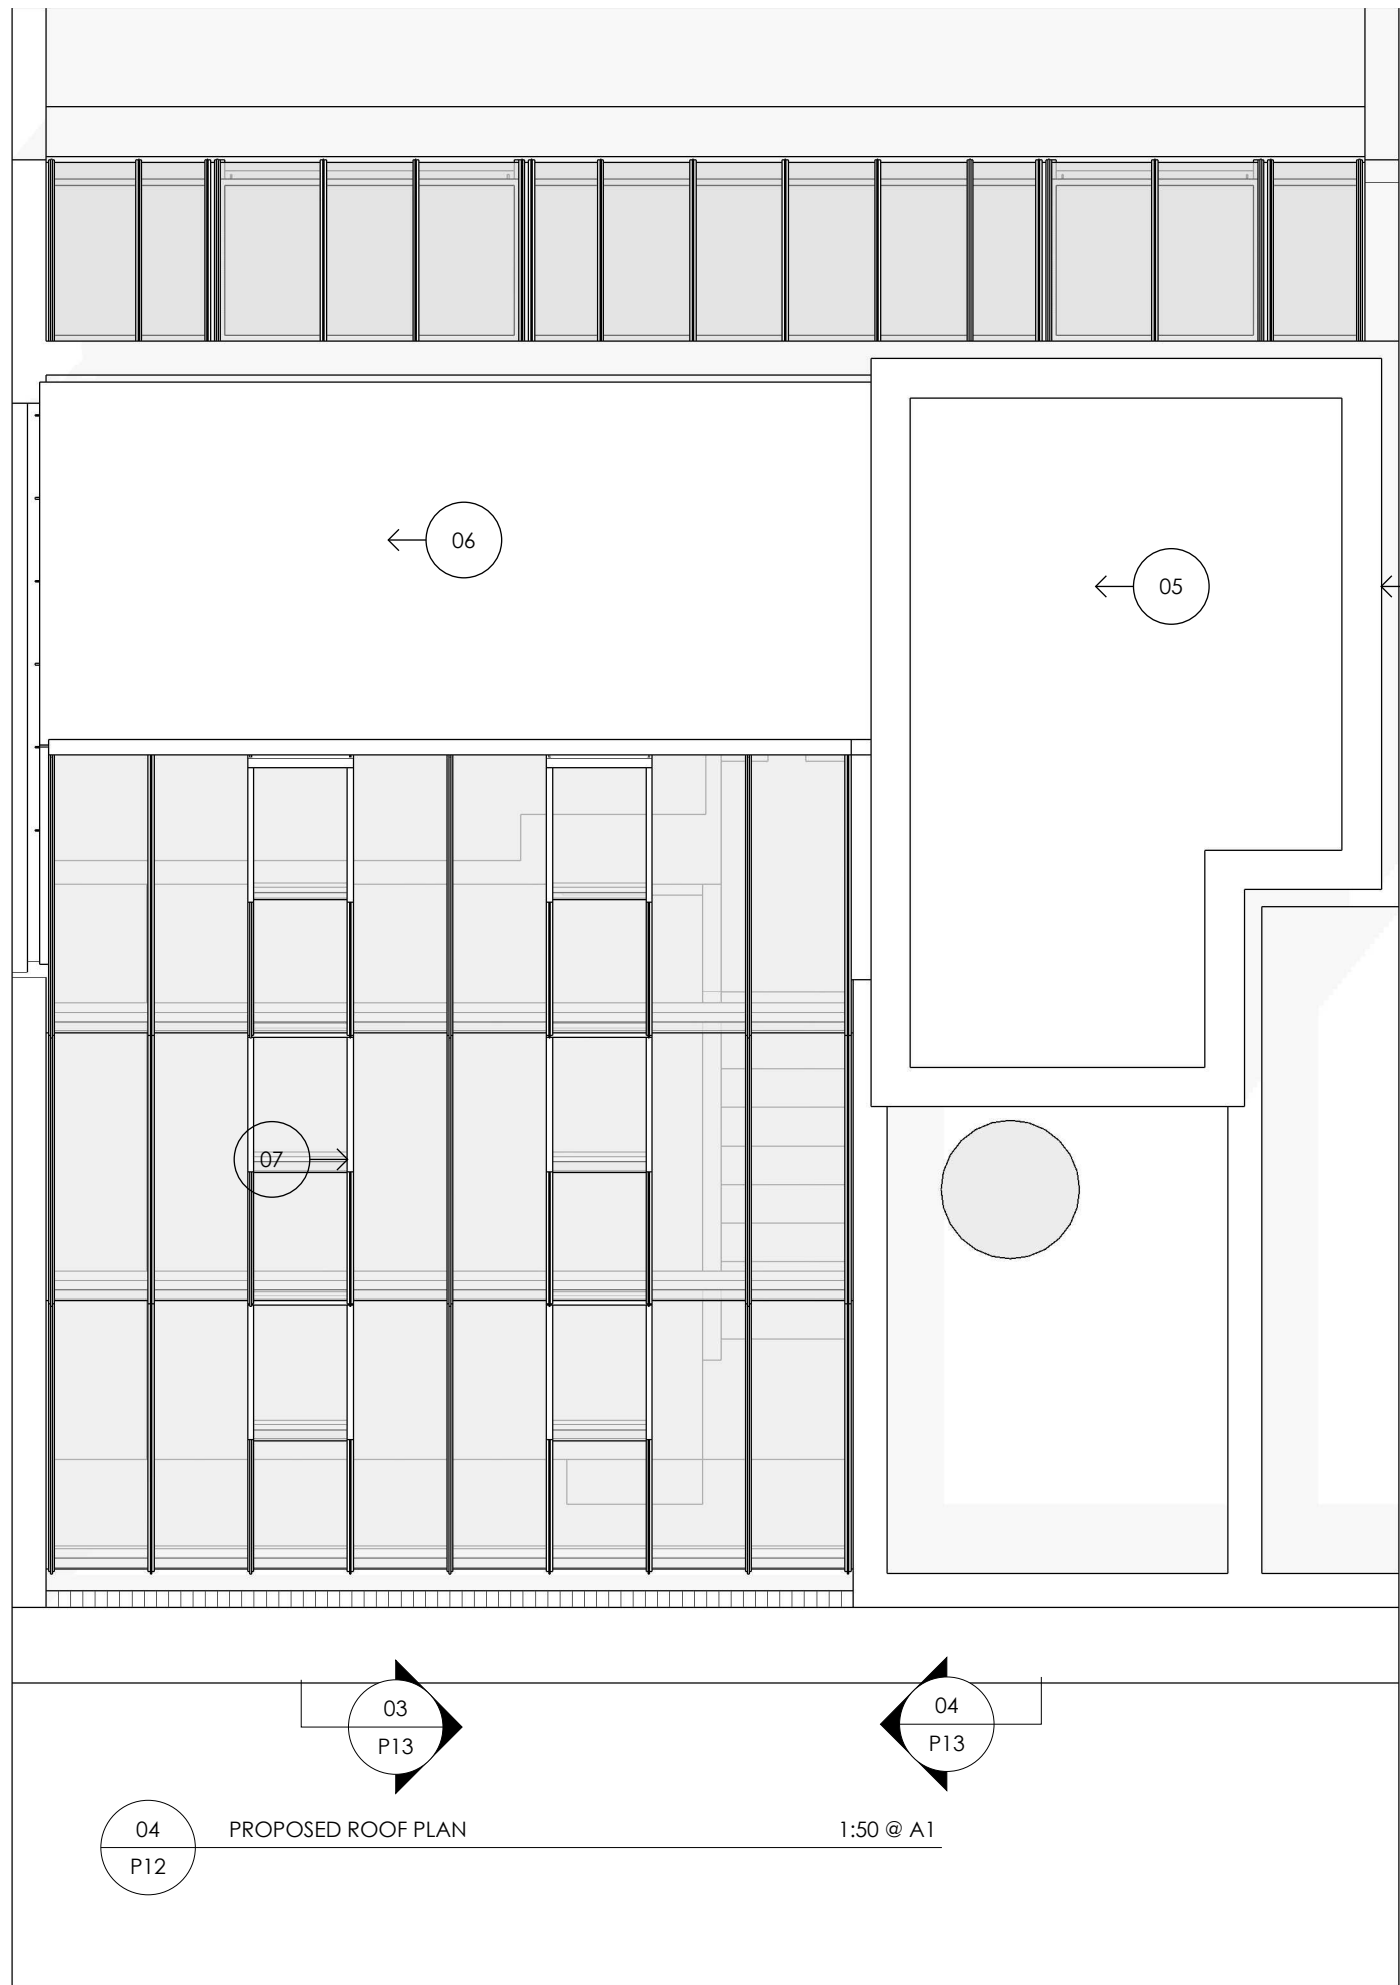

LEGEND

01. PPC aluminium glazing system.
02. PPC louvres.
03. Glazed insulated spandrel panels.
04. PPC aluminium coping.
05. Single ply roofing membrane with white gravel finish.
06. Existing glazing removed (existing glazing bars retained). New insulated solid roof with a liquid membrane roof finish.
07. Renewing the existing diagonal skylight double glazed patent glazing and 6No. openers.

D	22.12.20	GANTRY AND LOUNGED DOOR OMITTED
C	17.12.20	SOLID FLAT ROOF AND RENEWED PATENT GLAZING
B	06.12.12	SPECIFICATION REFERENCES ADDED
A	05.12.12	MINOR AMENDMENTS

Rev Date Comment

Do not scale from this drawing.
All dimensions are to be checked on site.
Architect to be informed of any discrepancies.

copyright 2012
all rights reserved in chapter iv of the copyright design and
patents act 1988 have been generally covered

Client
Mr S Maraveyas

Project
17 Murray Mews
London
NW1 9RH

Drawing
Proposed Plans

Project No. 134
Drawing No. P12
Rev D

Scale 1:50@A1
Date Nov 2012

800 Group
Craneborne Road
Potters Bar
Hertfordshire
EN6 3JN

Telephone

01707 463 075

Facsimile

01707 462 076

VAT Reg No GB 839 3240 20
800 Ltd Reg Office as above. Reg in England No. 05070961