


Door 1 - As Existing



Door 2 - As Existing



Door 3 - As Existing

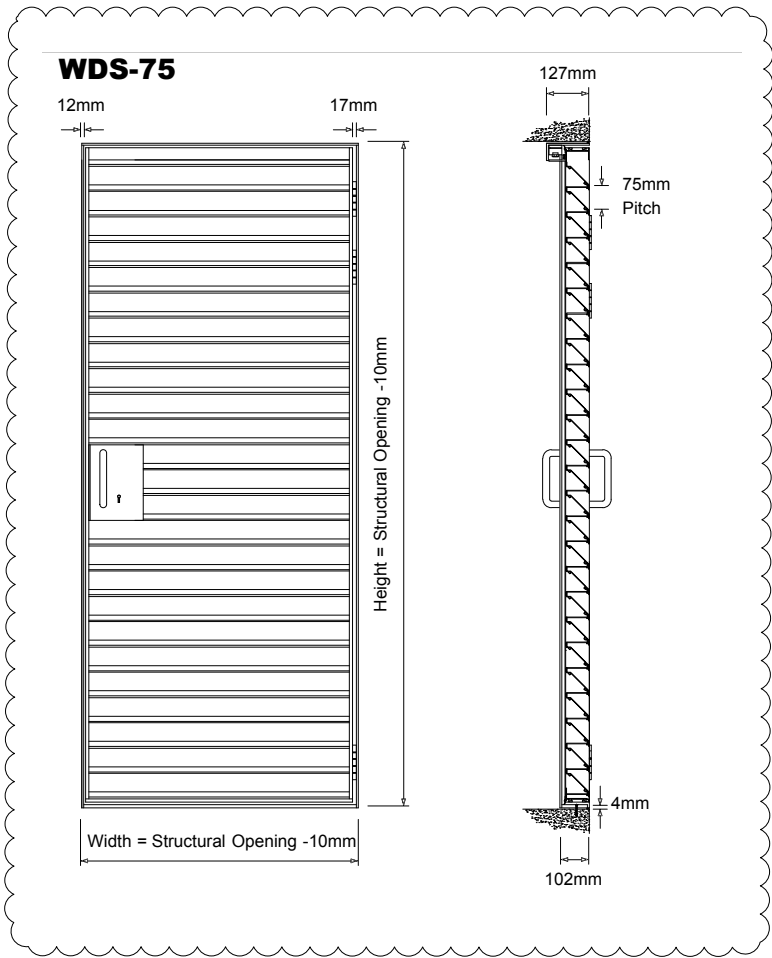

General notes

Copyright owned by **smok**.
Do not scale from this drawing.
All dimensions are to be checked on site prior to commencing the construction of any element of the works or manufacture of any elements.
Any discrepancies between the drawing and site conditions\dimensions , any errors or omissions are to be brought to the attention of the architect for clarification prior to proceeding with construction of the element of work.
All dimensions are in millimeters.
All construction to comply with all current British Standards and Building Regulations requirements.

Drawing notes

Doors will be Gilbert Louver doors ref: WDS-75.

Polyester power coated - Colour: Black. Satin finish.

Doors are installed into retained openings.

Doors are made from Aluminium.

P2	ISSUED FOR PLANNING/ LBC	18 Dec 2020
P1	ISSUED FOR PLANNING/ LBC	09 Jul 2019

REVISION	DESCRIPTION	DATE
----------	-------------	------

DRAWING	Proposed Louvers to existing vault entrances	SCALE 1: 25 @ A3
		DATE Dec 2020

PROJECT	41, Bedford Square London WC1B 3HX	DRAWN CRS
		CADFILE 223_PL_026

CLIENT	EenEnVeertig Limited
---------------	-----------------------------

DRAWING No	223_PL_062	Rev: P2
-------------------	-------------------	-----------------------

STATUS	PLANNING / LBC
---------------	-----------------------

smok

Unit 3, Canonbury Yard, London N1 7BJ
020 3393 3022 office@smok.co.uk