

1 Bedford Avenue Louver - 41 Bedford Square
 PL_026 Scale 1:25 @ A3




General notes
 Copyright owned by smok.
 Do not scale from this drawing.
 All dimensions are to be checked on site prior to commencing the construction of any element of the works or manufacture of any elements.
 Any discrepancies between the drawing and site conditions\dimensions , any errors or omissions are to be brought to the attention of the architect for clarification prior to proceeding with construction of the element of work.
 All dimensions are in millimeters.
 All construction to comply with all current British Standards and Building Regulations requirements.

Drawing notes
 Louver will be Gilbert Louver grille ref: WGC-38
 Polyester power coated - Colour: White. Satin finish.

Louver is installed into retained openings.
 Louver is made from Aluminium.



Louver - As Existing

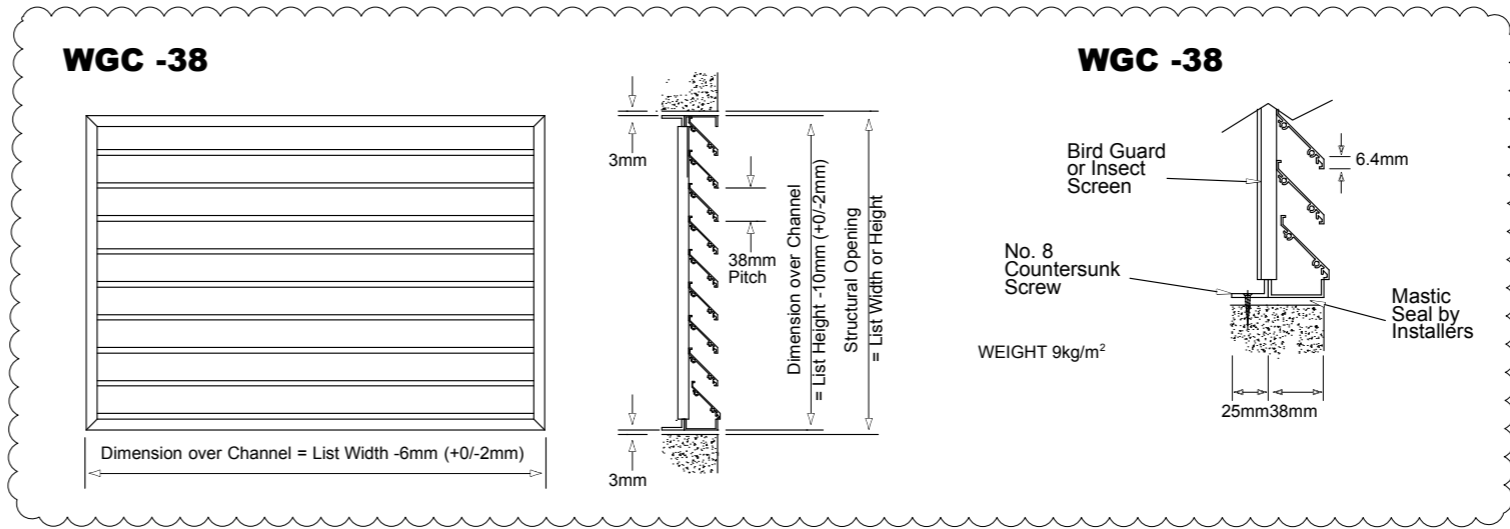

P2	ISSUED FOR PLANNING/ LBC	18 Dec 2020
P1	ISSUED FOR PLANNING/ LBC	09 Dec 2020

REVISION	DESCRIPTION	DATE
DRAWING	Proposed Louvers to Mews external elevation	SCALE 1:25 @ A3 DATE Dec 2020
PROJECT	41, Bedford Square London WC1B 3HX	DRAWN CRS CADFILE 223_PL_026
CLIENT	EenEnVeertig Limited	

DRAWING No 223_PL_060 **Rev:** P2
STATUS PLANNING / LBC

smok

Unit 3, Canonbury Yard, London N1 7BJ
 020 3393 3022 office@smok.co.uk