


APPLICATION TO CAMPDEN FOR PLANNING - STREET KIOSK 79 TOTTENHAM COURT RD

SCALE 1:20 MM
SIDE ELEVATION
B-B
DOOR *
LOCK *
KIOSK

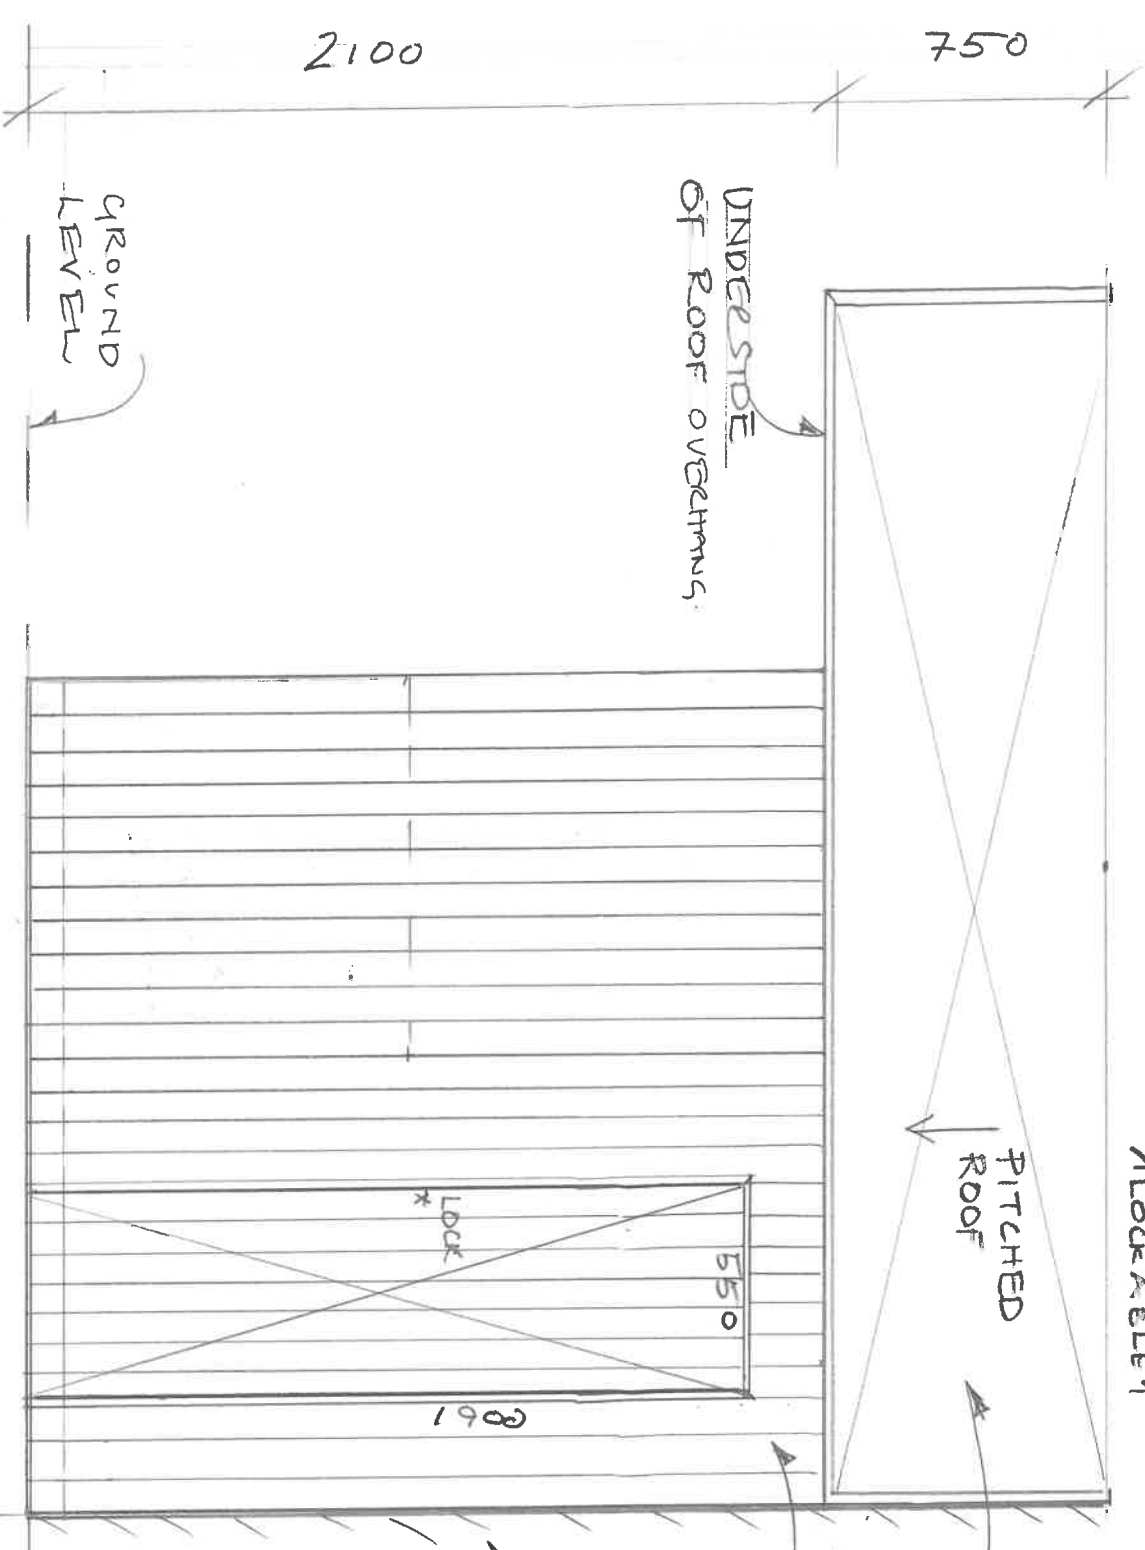

ROOF COVERED IN ROOFING FELT TO PROTECT FROM WEATHER.
WOODEN PANELS USED TO CLAD AS WALLS.
BACK OF KIOSK

SIDE ELEVATION B-B SCALE 1:20