


# Q ARCHITECTURAL DESIGN CONSULTANTS

34 Donovan Court, Drayton Gardens, London SW10 9QT, Tel: 020 7370 2244, Fax: 020 7370 2244, Mobile: 07771 88 00 00

*File Copy*

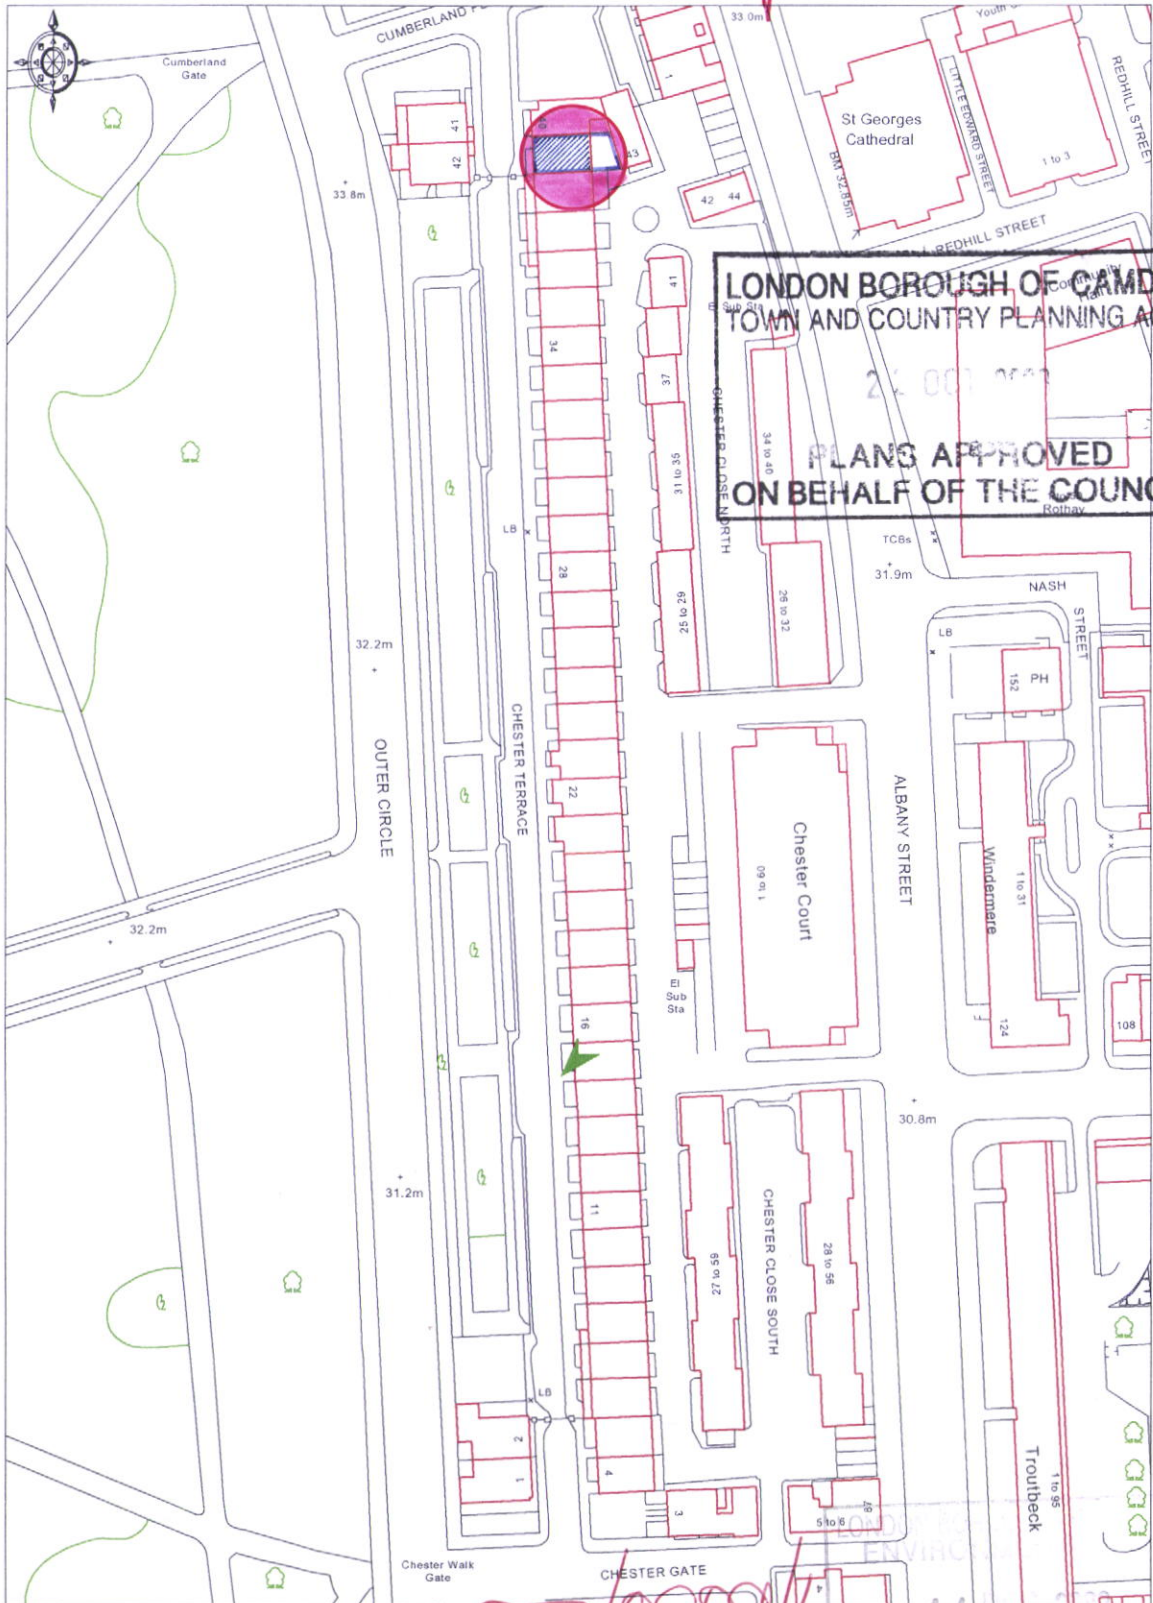

**LONDON BOROUGH OF CAMDEN**  
TOWN AND COUNTRY PLANNING ACTS  
24 003 0000  
**PLANS APPROVED**  
ON BEHALF OF THE COUNCIL

*2003/0809/1*

RECEIVED

**LOCATION MAP**  
39 Chester Terrace, Regents Park, London NW1 [Scott Young Esq]

**PEX0200916**