

219,042 - 11 BRIARDALE GARDENS

SHED-PLAN SH02-Rev1



0-150mm dia / PILES

--- HIDDEN RC G-ROUND BEAM

3 No H16 TOP

3 No H16 BOTTOM

+ HB LINKS AT 200 μm

Shed Plan at 1:25


1

Proposed Shed & Trial Pit / Pile Positions

1 : 25

219042 - 11 BRIARDALE GARDENS

SHED - SECTION SH01-Rev1

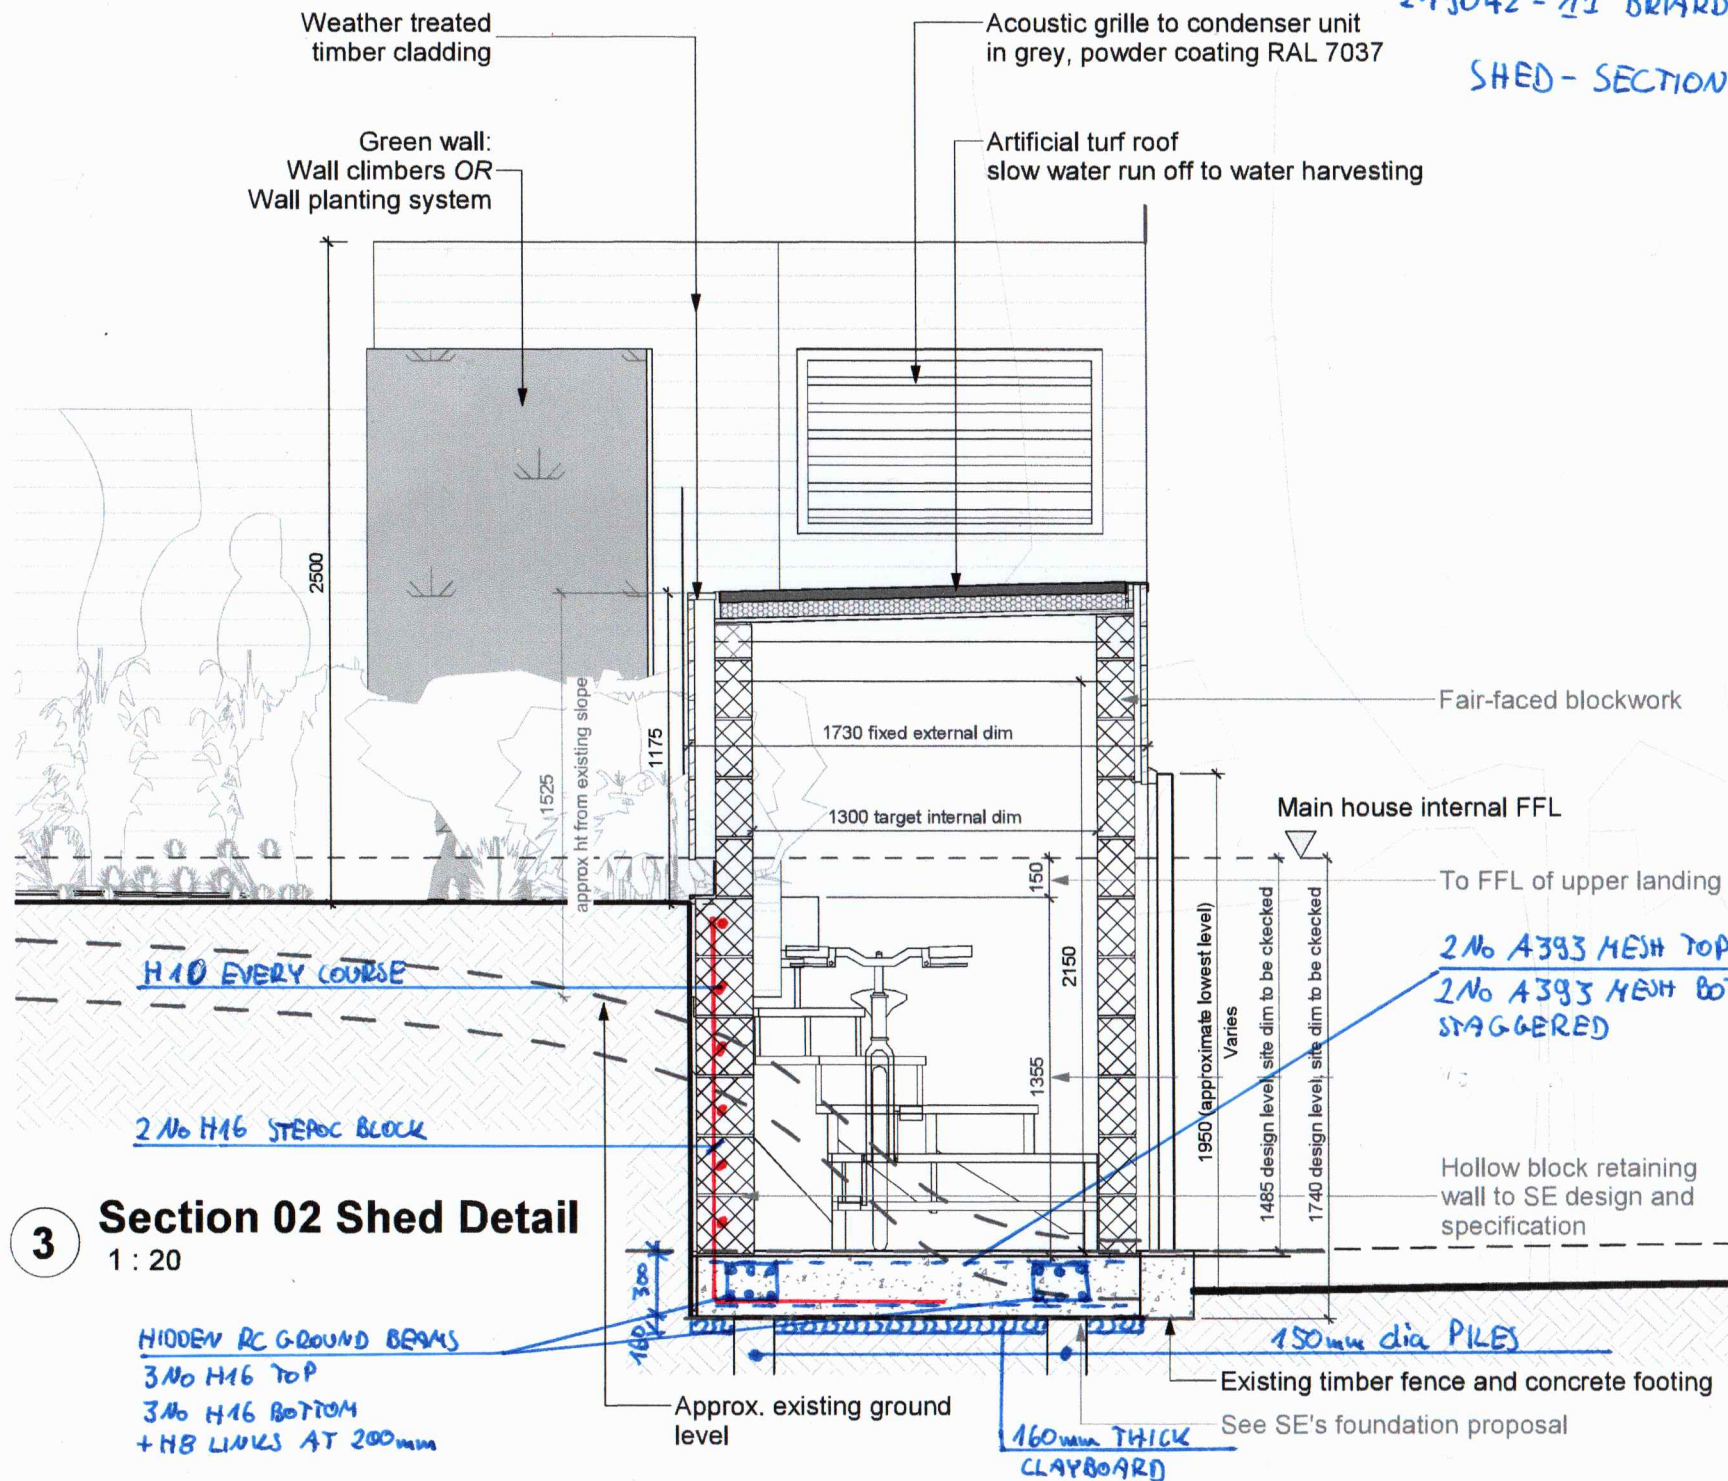

3

Section 02 Shed Detail

1:20