


Q ARCHITECTURAL DESIGN CONSULTANTS

34 Donovan Court, Drayton Gardens, London SW10 9QT, Tel: 020 7370 2244, Fax: 020 7370 2244, Mobile: 07771 88 00 00

File Copy

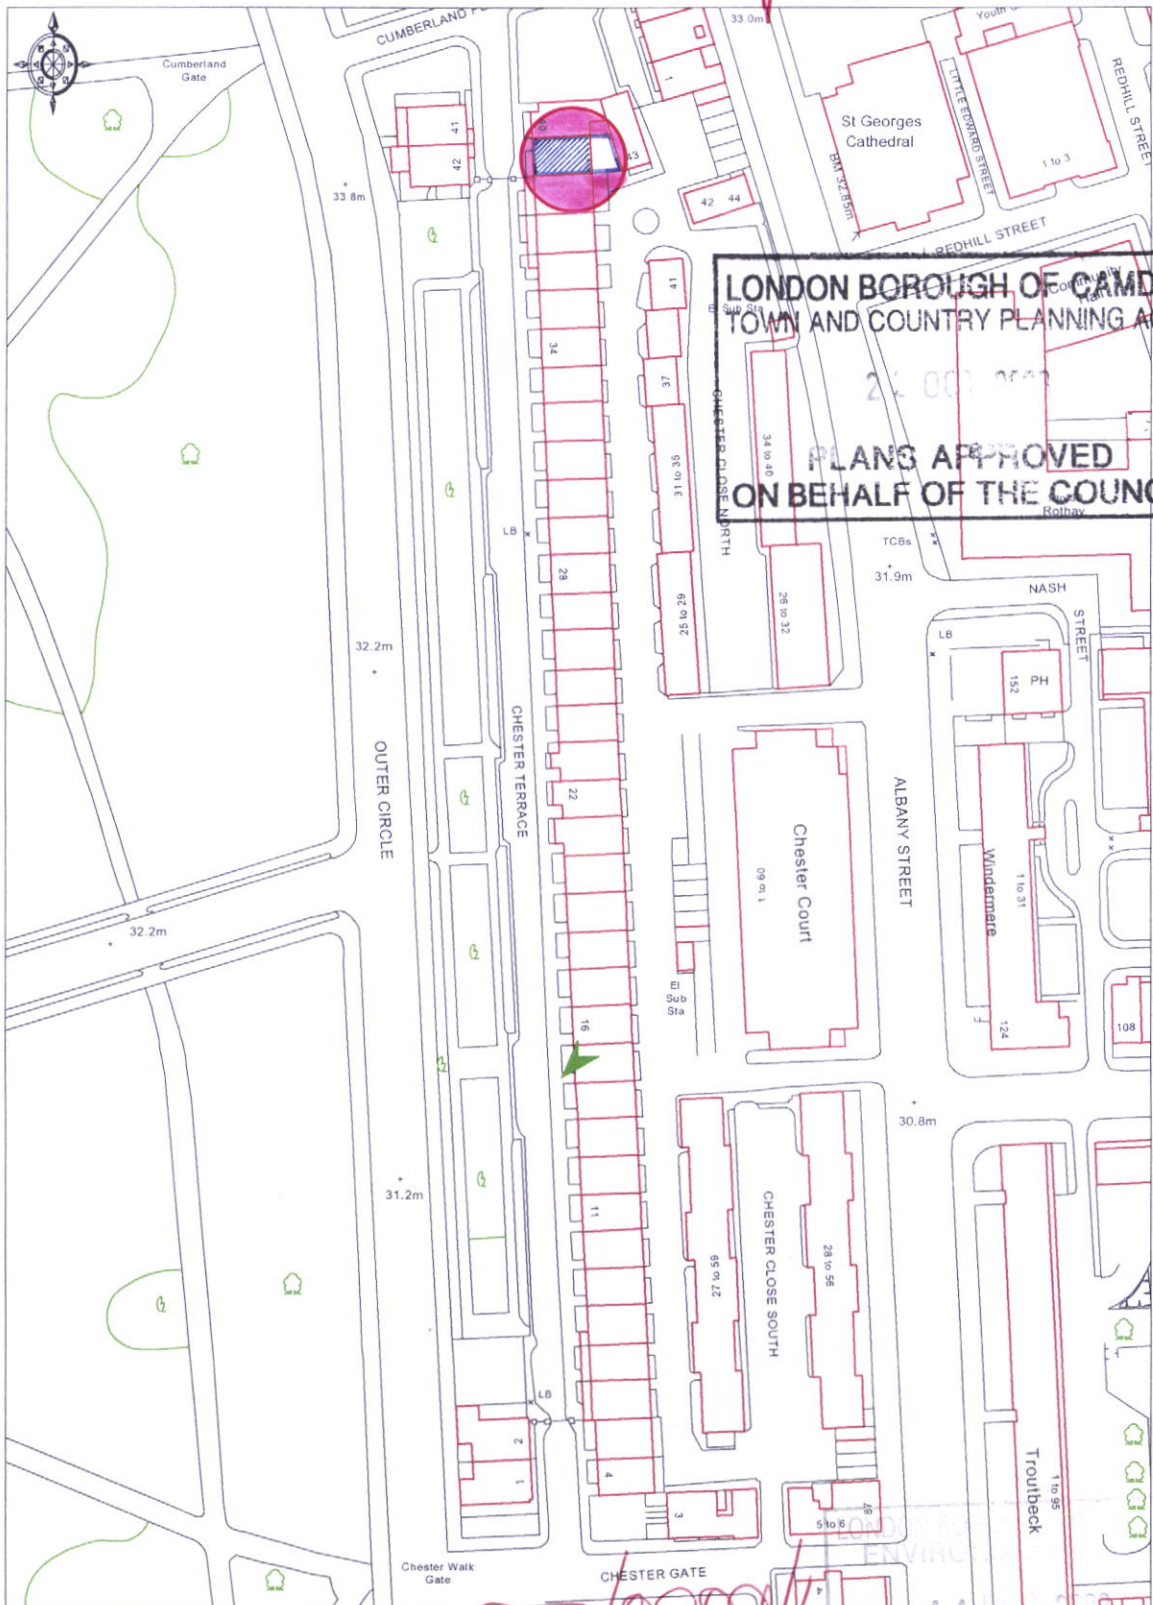

LONDON BOROUGH OF CAMDEN
TOWN AND COUNTRY PLANNING ACTS
21 003 3023
PLANS APPROVED
ON BEHALF OF THE COUNCIL

0003/0809/11



LOCATION MAP
39 Chester Terrace, Regent's Park, London NW1 [Scott Young Esq]

PE X0200916