



COUNTRESS ROAD

- NOTES:
- 1 - COPYRIGHT OF THIS DRAWING IS THE PROPERTY OF THE ARCHITECTS AND MAY NOT BE REPRODUCED WITHOUT THEIR PERMISSION.
- 2 - WRITTEN DIMENSIONS TO BE USED IN PREFERENCE TO SCALED DIMENSIONS AT ALL TIMES.
- 3 - ALL DIMENSIONS AND LEVELS TO BE VERIFIED BY THE CONTRACTOR ON SITE AND ANY DISCREPANCIES REPORTED TO THE ARCHITECTS.
- 4 - DRAWINGS ARE BASED ON THE ASSUMPTION THAT ADEQUATE LOAD BEARING CAPACITY STRUTUM WILL BE ENCOUNTERED AT THE DEPTHS INDICATED. IF THIS IS FOUND NOT TO BE THE CASE, THE DEPTHS MUST BE INCREASED TO THE SATISFACTION OF THE LOCAL AUTHORITY BUILDING INSPECTOR AND BUILDING REGULATION REQUIREMENTS.
- 5 - ALL STRUCTURAL TIMBER IS TO BE TANALISED OR SIMILARLY TREATED.
- 6 - D.P.C. TO BE PLACED AT ALL CAVITY CLOSURES AND TO BE APPROVED BY THIS OFFICE PRIOR TO INSTALLATION.
- 7 - ALL DIMENSIONS INDICATED ON THIS DRAWING ARE STRUCTURAL DIMENSIONS AND DO NOT ALLOW FOR THICKNESS OF FINISHES.


0 0.5 1 2.5m

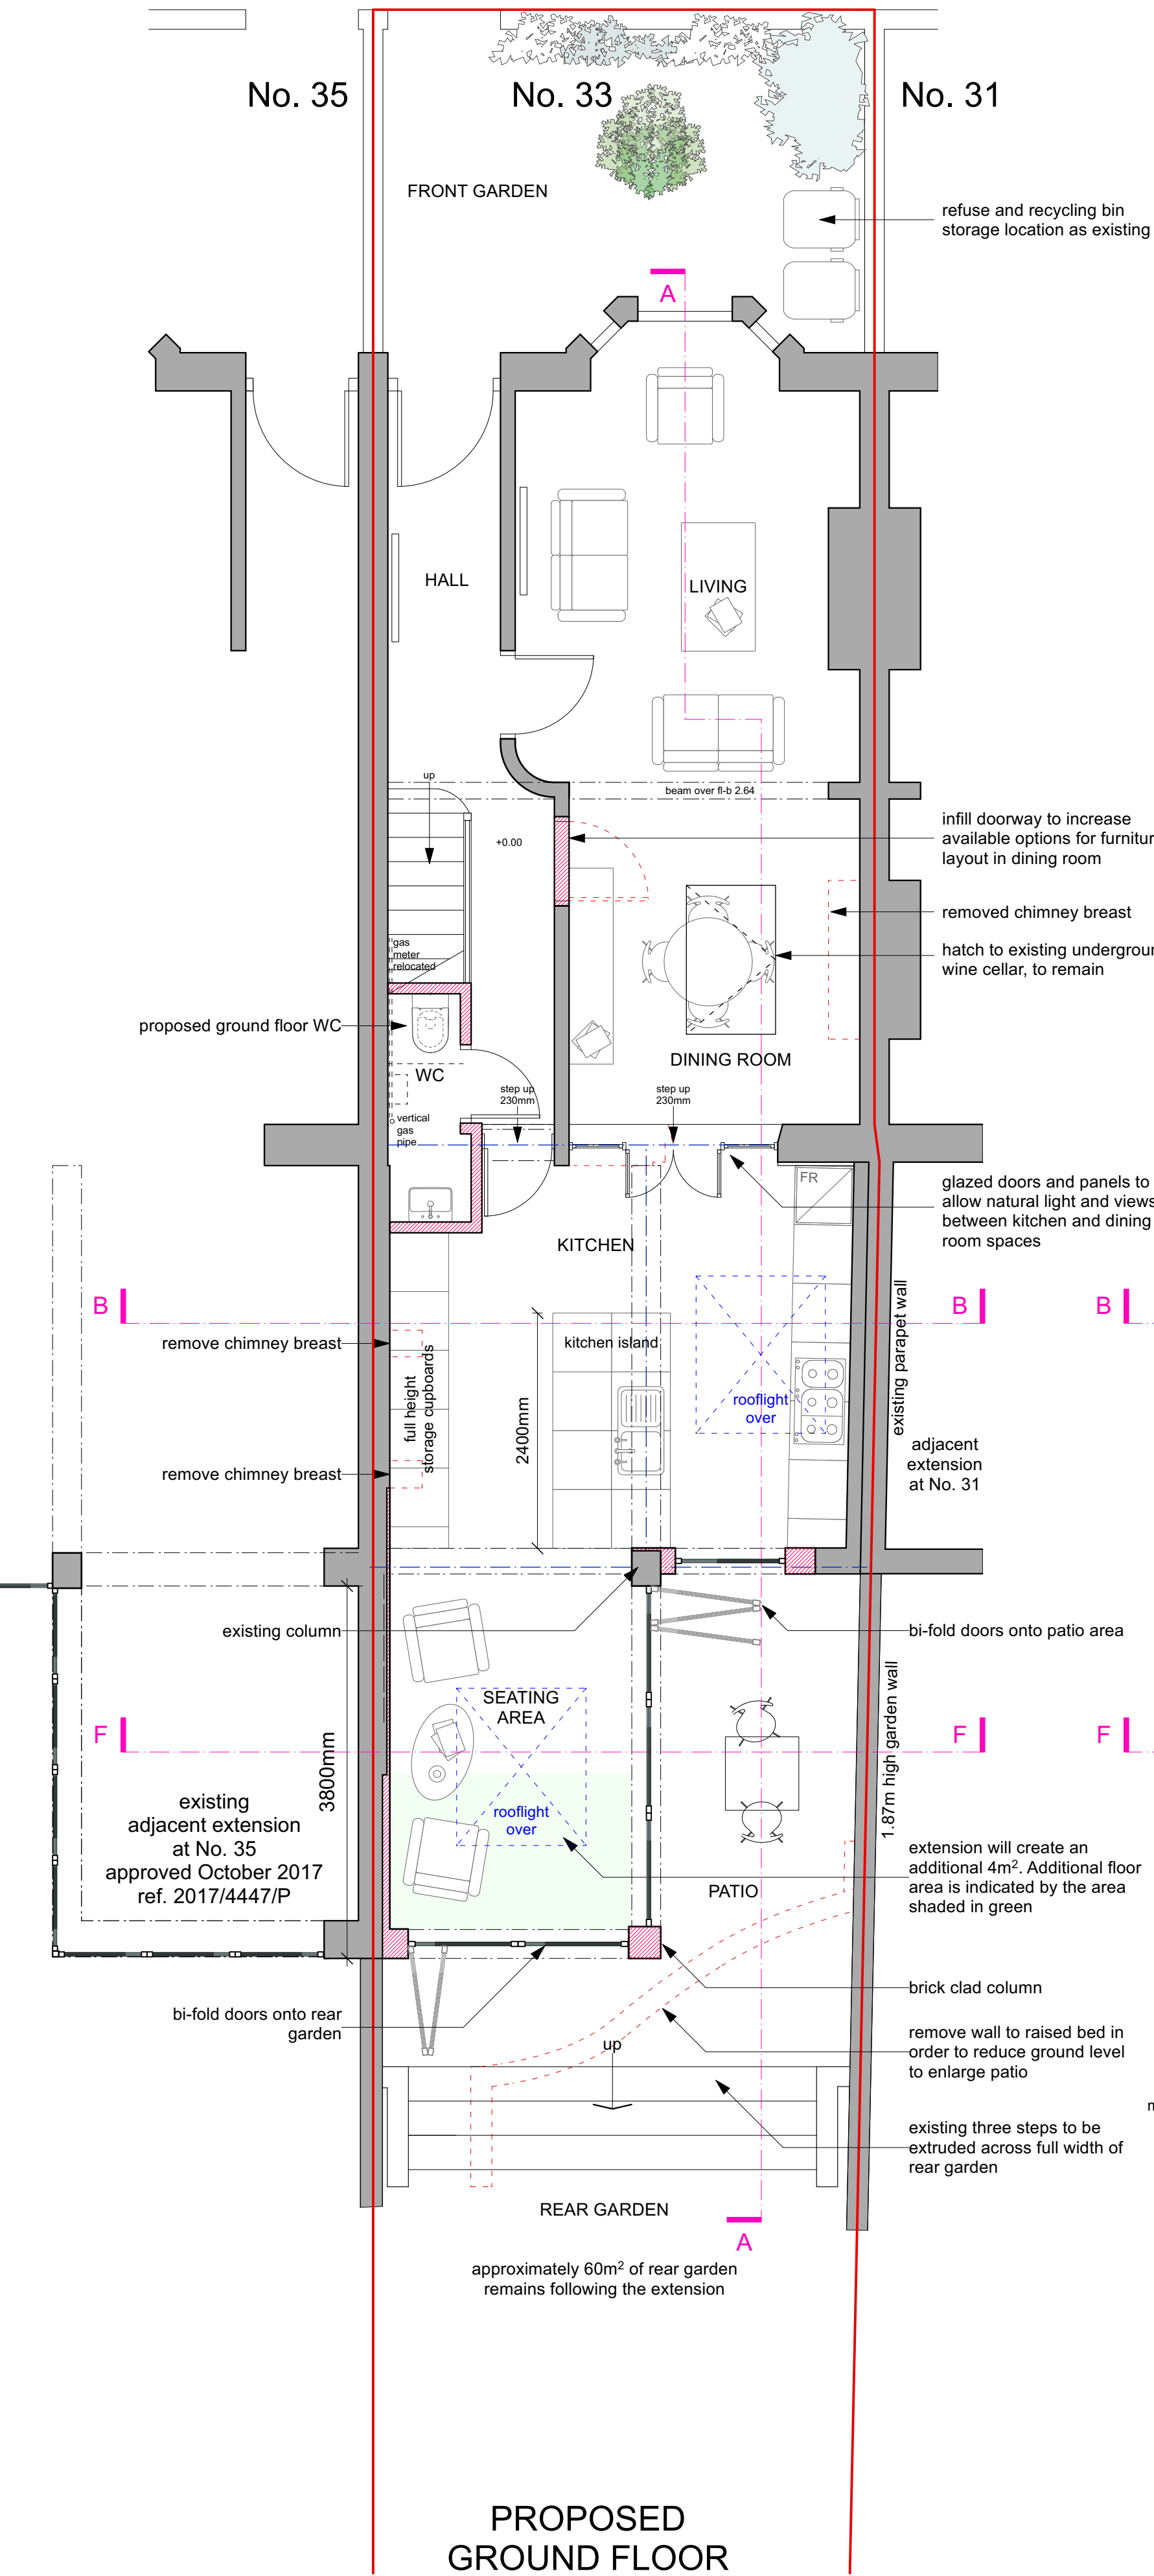


PROPOSED
GROUND FLOOR
PLAN

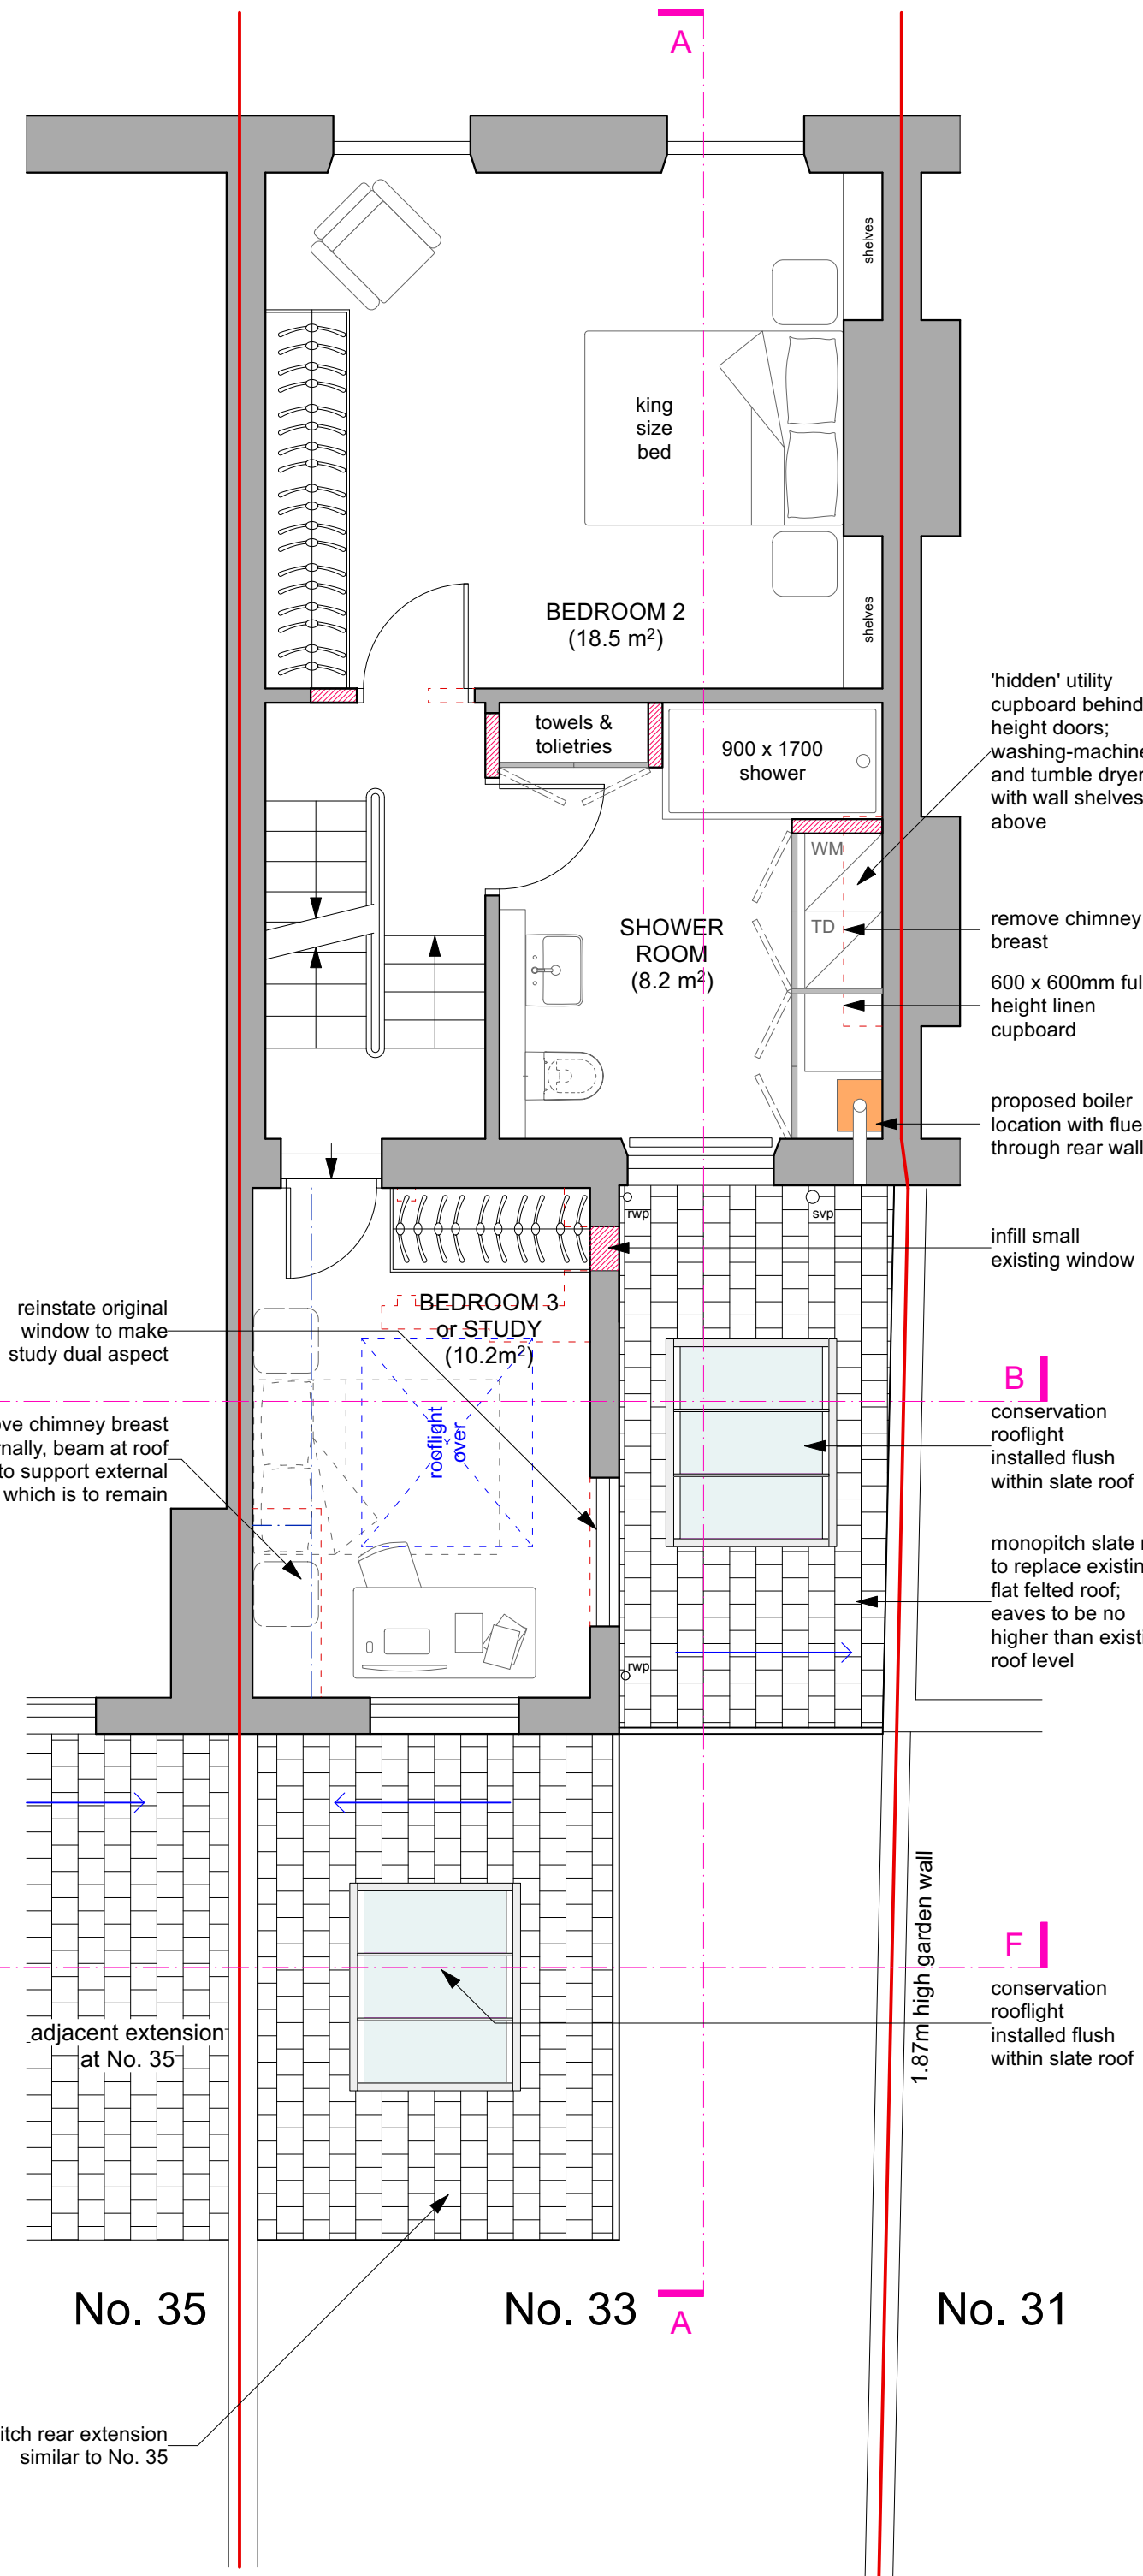

PROPOSED
FIRST FLOOR
PLAN

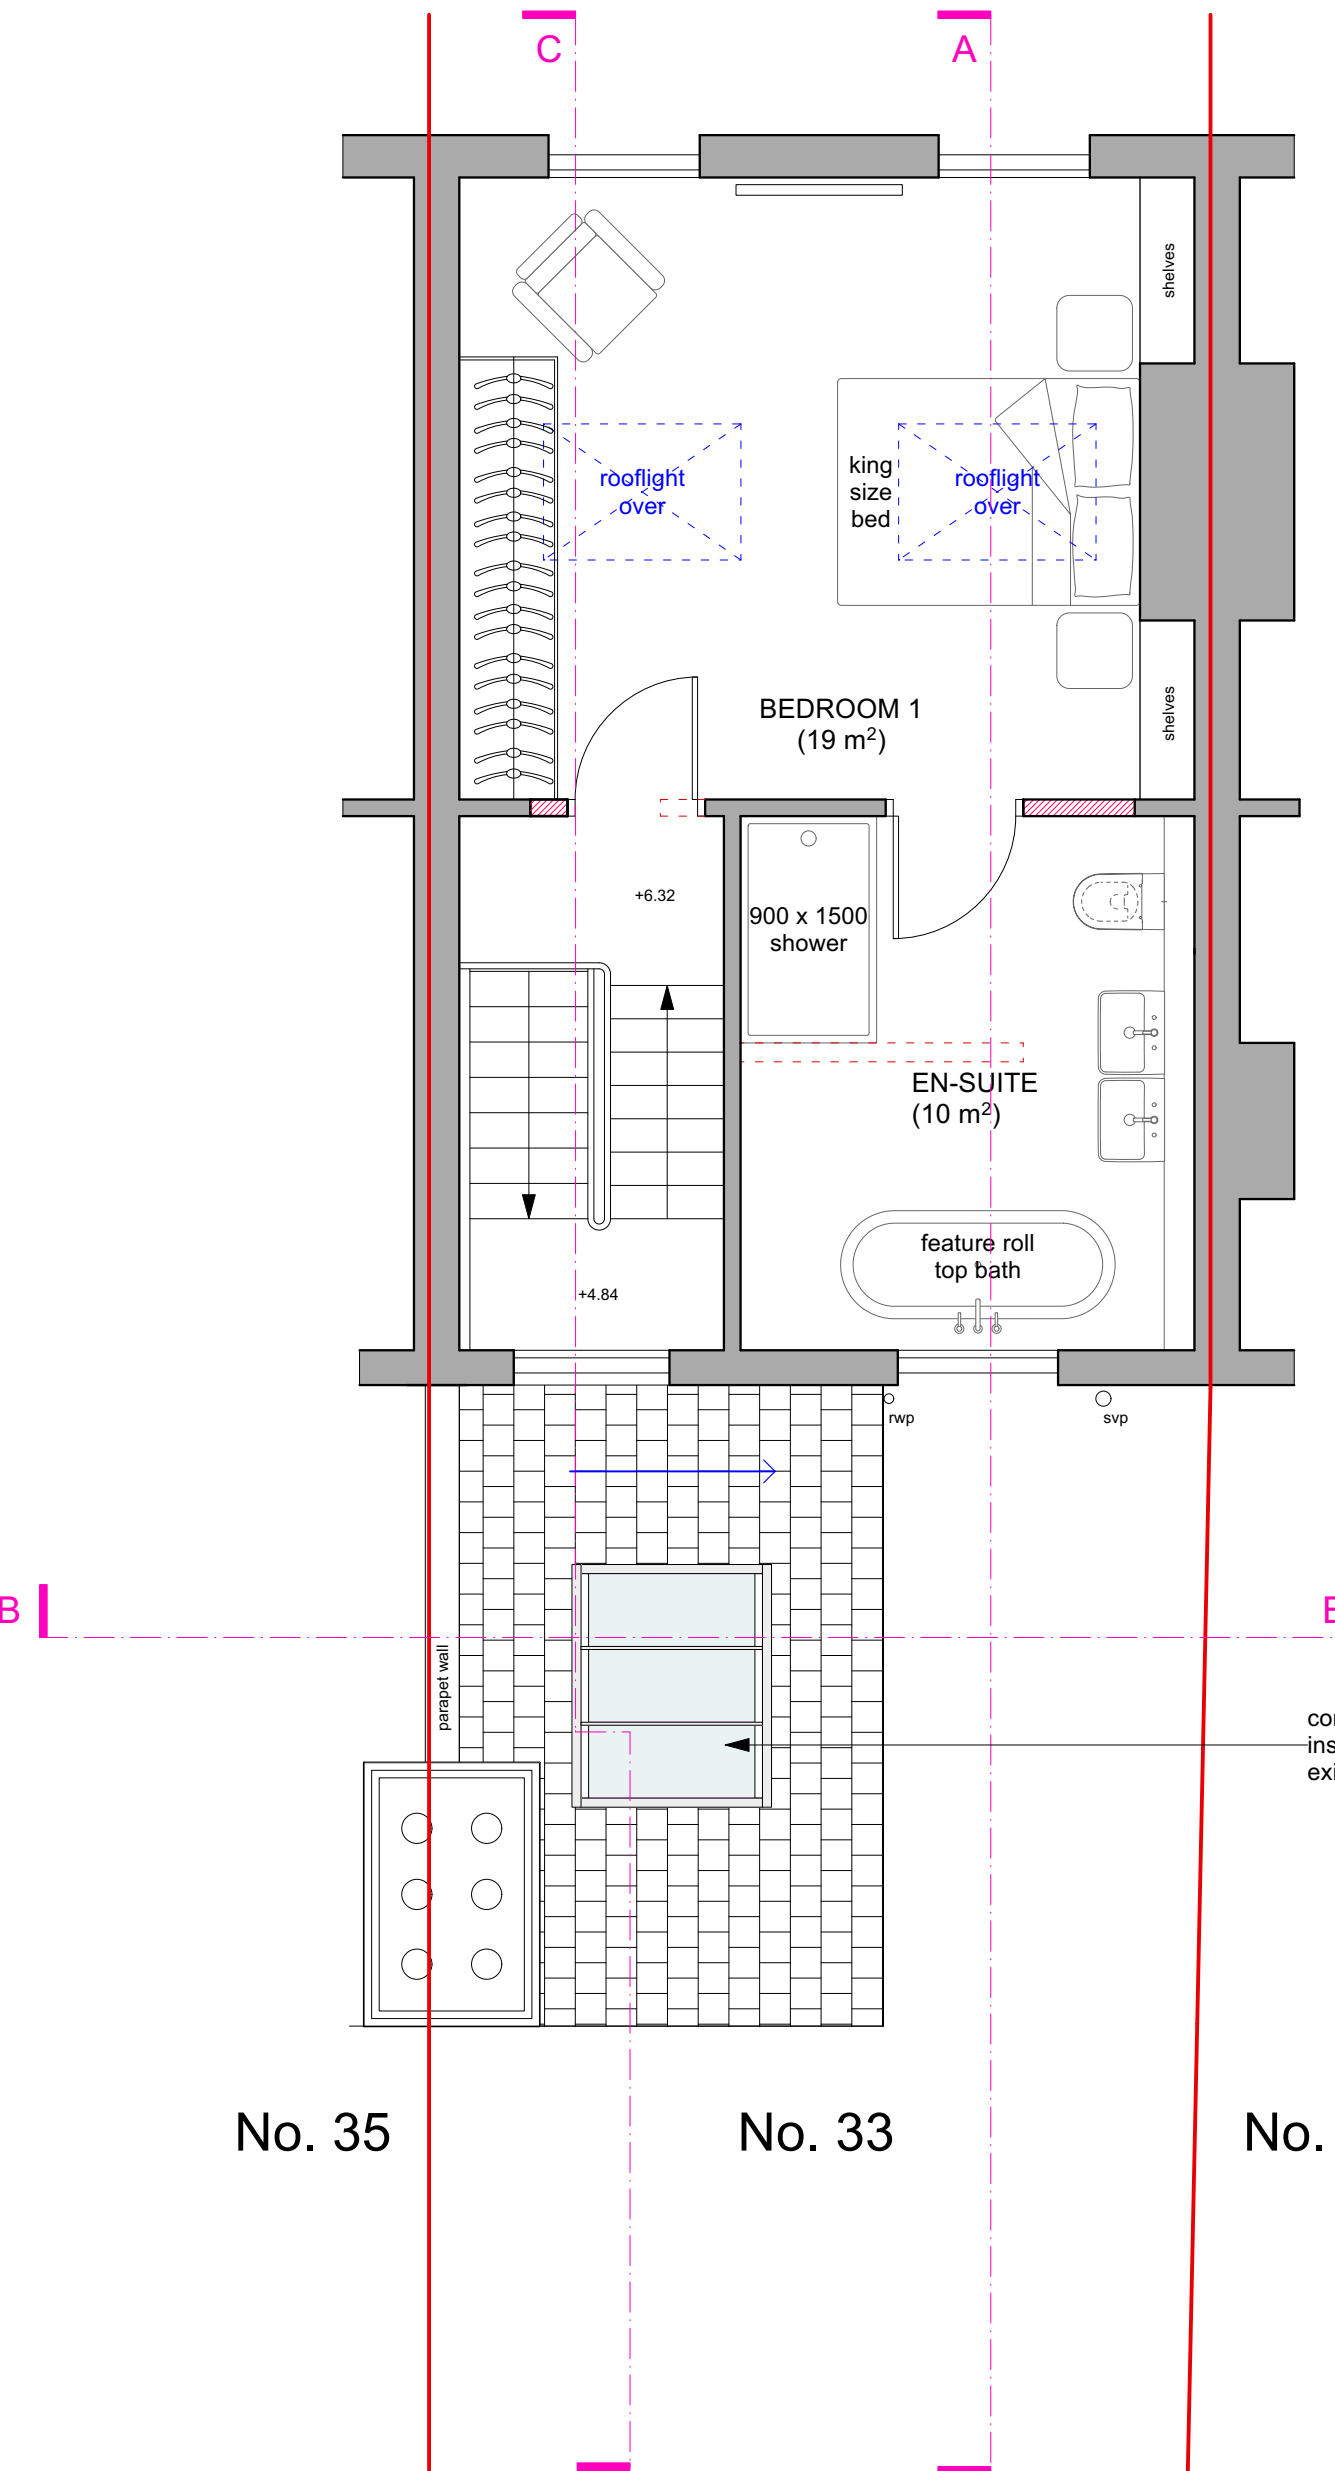

PROPOSED
SECOND FLOOR
PLAN

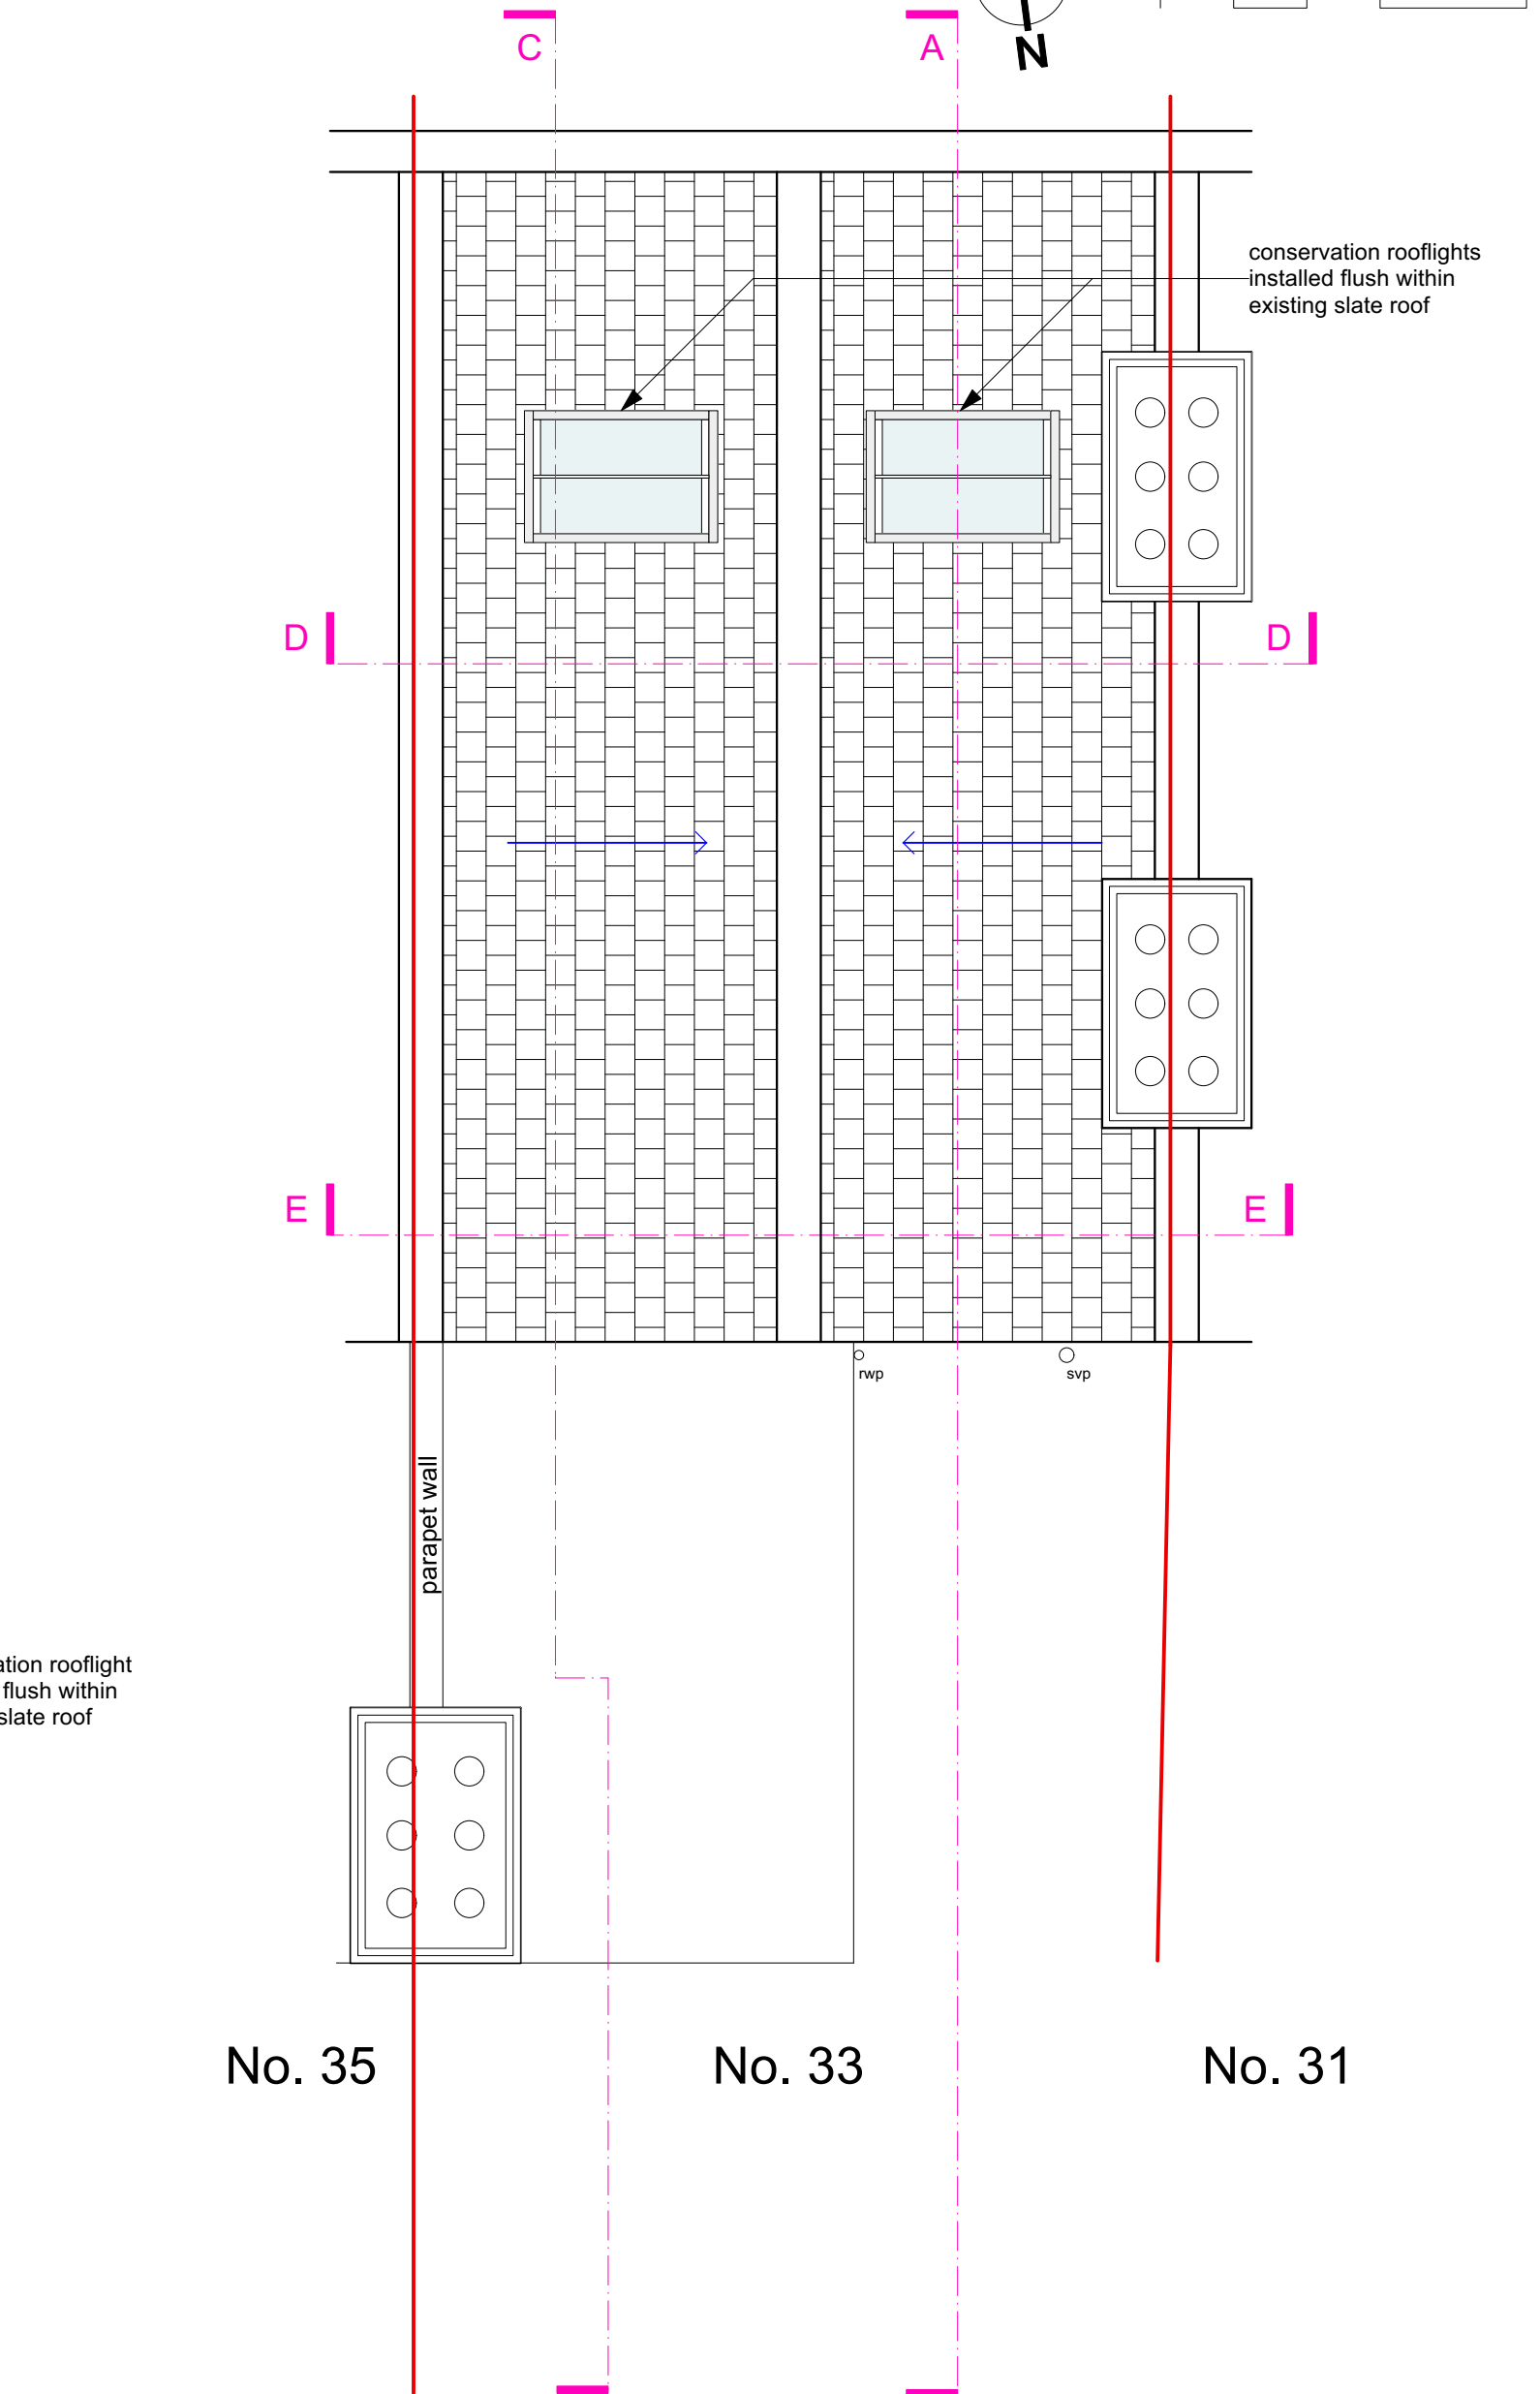

PROPOSED
ROOF
PLAN

B	Revisions for planning.	22/12/2020
A	Removal of rooflights.	01/12/2020
REV	DESCRIPTION	DATE

bellis | architects

London t: 020 7831 2333 www.bellisarchitects.com

CONTRACT

33 Countess Road

Kentish Town

London

NW5 2XH

PROJECT STATUS

Planning

DRAWING TITLE

Proposed Plans

DRAWN BY	DATE	CHECKED
RA	16/09/2020	DB
SCALE	SHEET SIZE	
1:50	ISO A1	
DRAWING No	REV	

0552 - 100.11 B

member of the Royal Institute of British Architects