

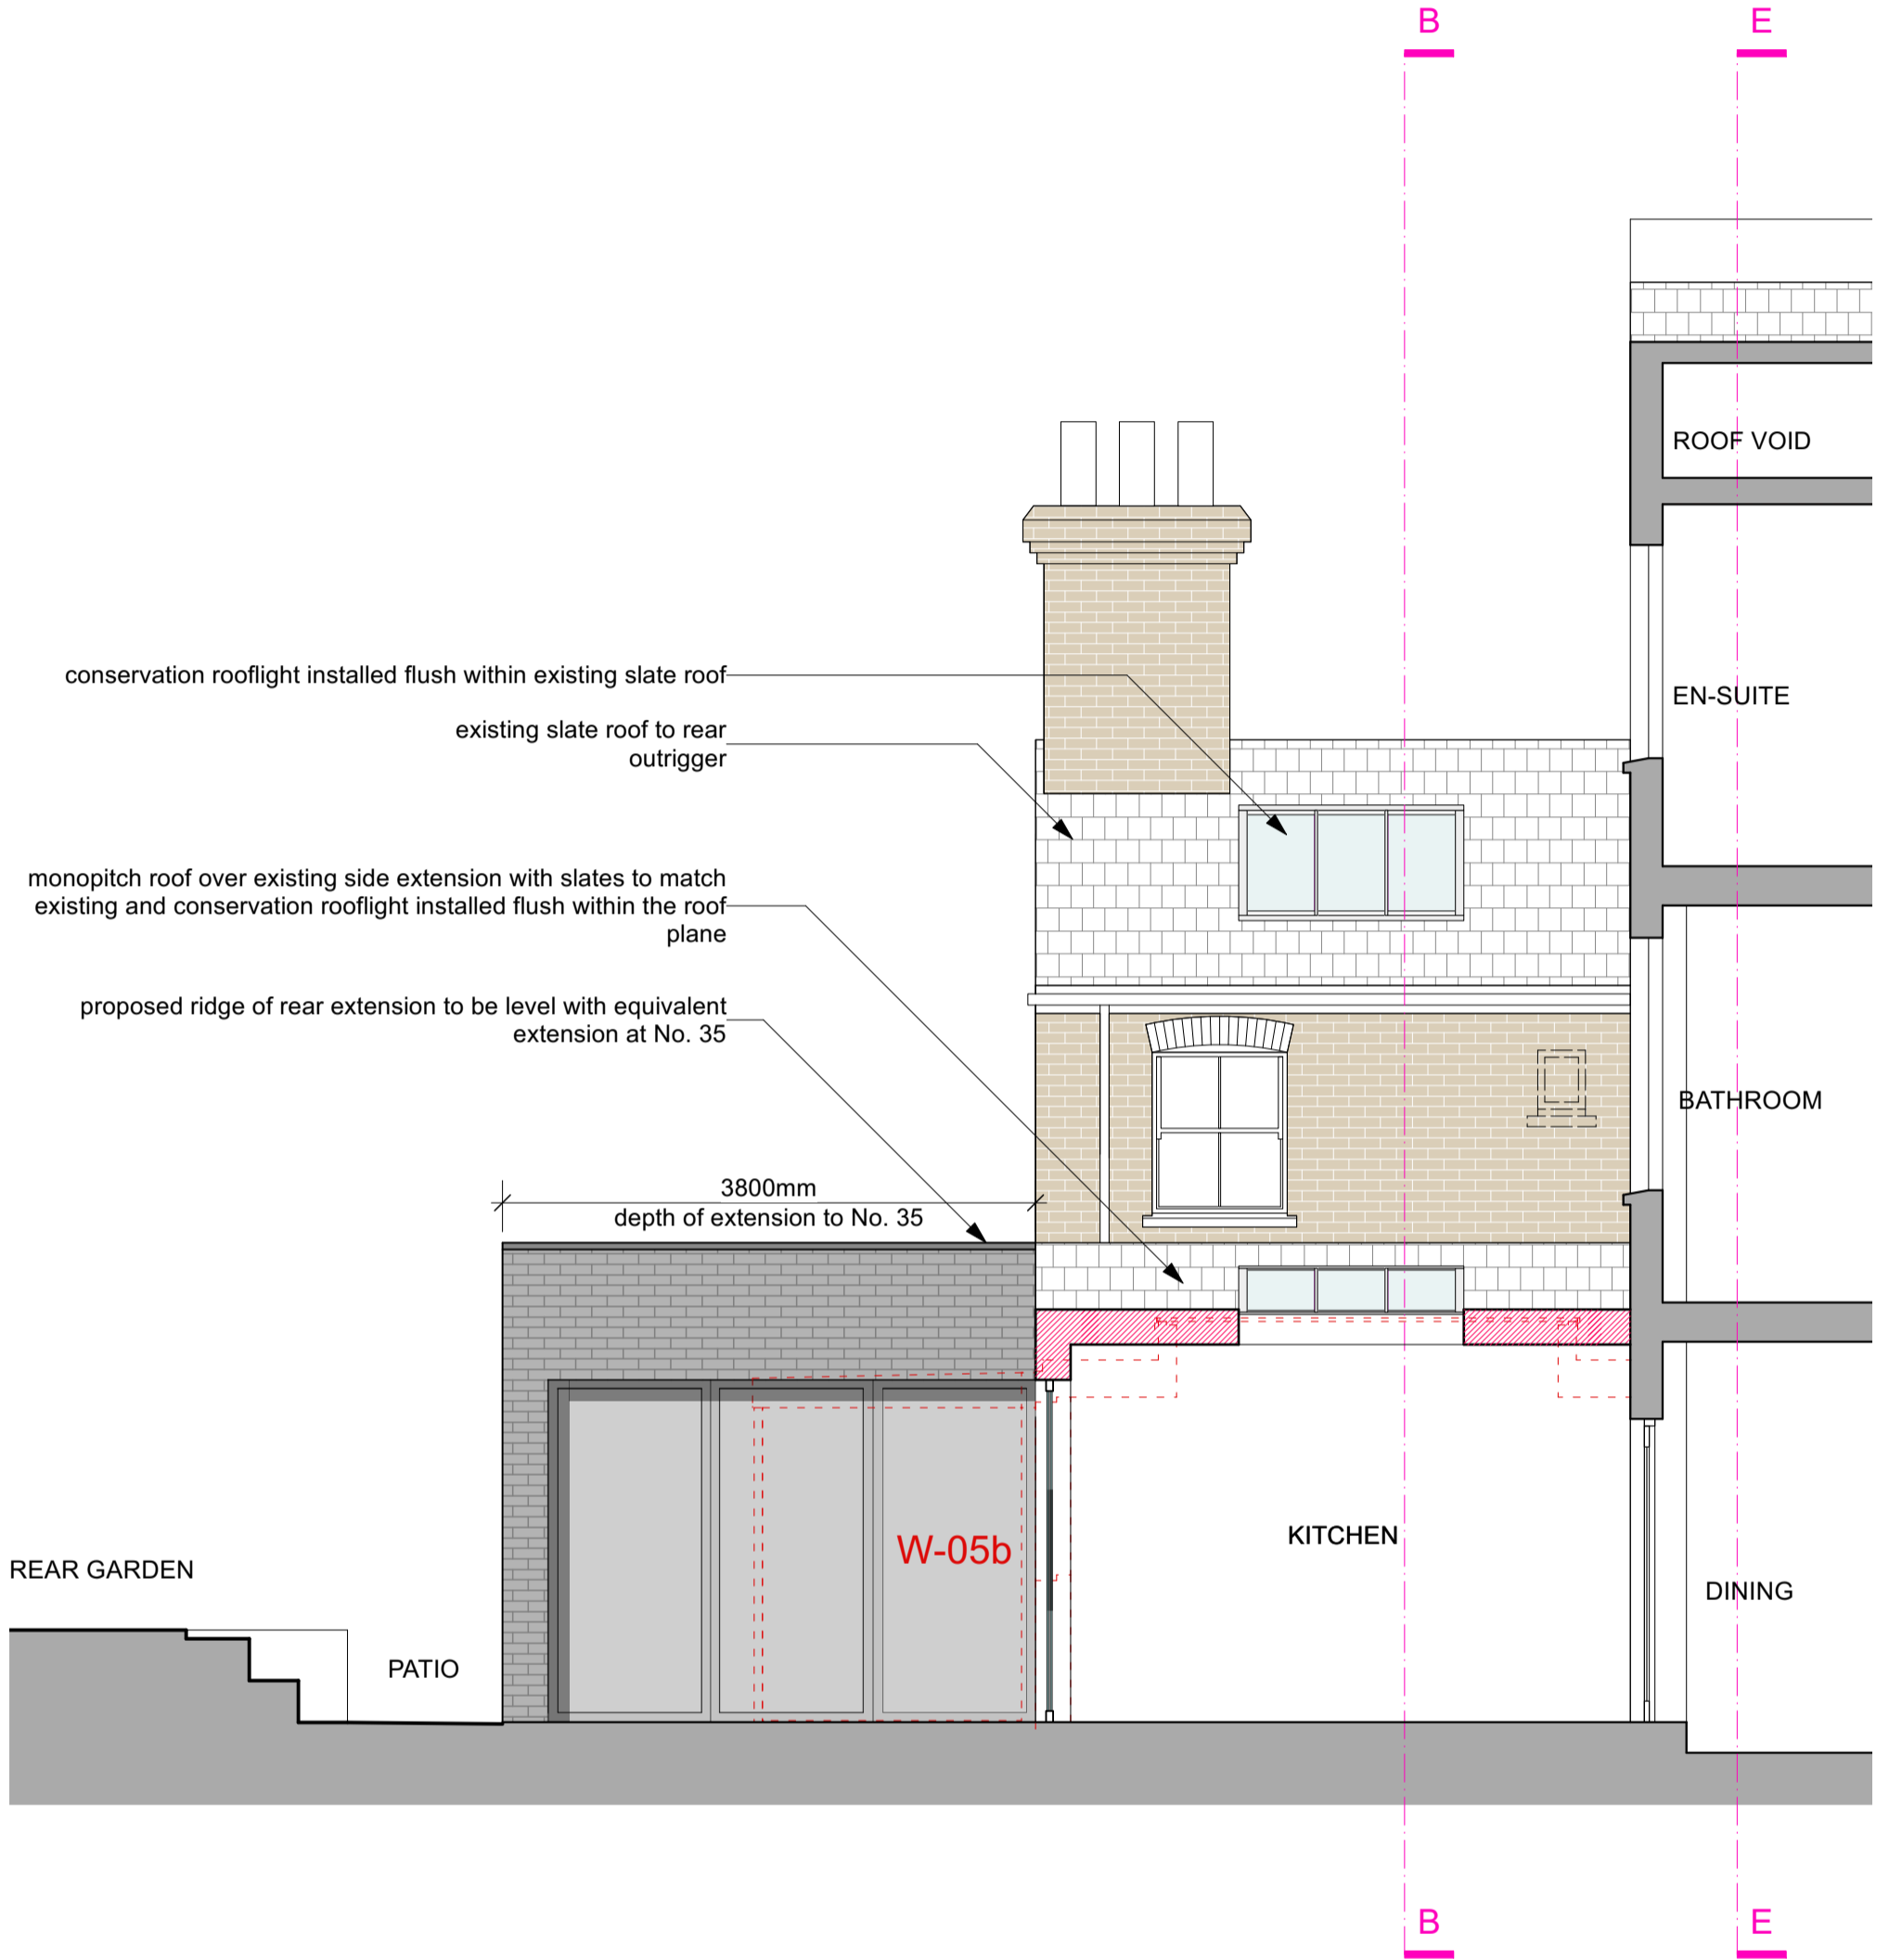


- NOTES:
- 1 - COPYRIGHT OF THIS DRAWING IS THE PROPERTY OF THE ARCHITECTS AND MAY NOT BE REPRODUCED WITHOUT THEIR PERMISSION.
 - 2 - WRITTEN DIMENSIONS TO BE USED IN PREFERENCE TO SCALED DIMENSIONS AT ALL TIMES.
 - 3 - ALL DIMENSIONS AND LEVELS TO BE VERIFIED BY THE CONTRACTOR ON SITE AND ANY DISCREPANCIES REPORTED TO THE ARCHITECTS.
 - 4 - DRAWINGS ARE BASED ON THE ASSUMPTION THAT ADEQUATE LOAD BEARING CAPACITY STRUCTUM WILL BE ENCOUNTERED AT THE DEPTHS INDICATED. IF THIS IS FOUND NOT TO BE THE CASE, THE DEPTHS MUST BE INCREASED TO THE SATISFACTION OF THE LOCAL AUTHORITY BUILDING INSPECTOR AND BUILDING REGULATION REQUIREMENTS.
 - 5 - ALL STRUCTURAL TIMBER IS TO BE TANAISED OR SIMILARLY TREATED.
 - 6 - D.P.C TO BE PLACED AT ALL CAVITY CLOSURES AND TO BE APPROVED BY THIS OFFICE PRIOR TO INSTALLATION.
 - 7 - ALL DIMENSIONS INDICATED ON THIS DRAWING ARE STRUCTURAL DIMENSIONS AND DO NOT ALLOW FOR THICKNESS OF FINISHES.

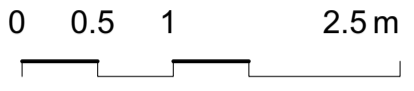

PROPOSED SECTION AA

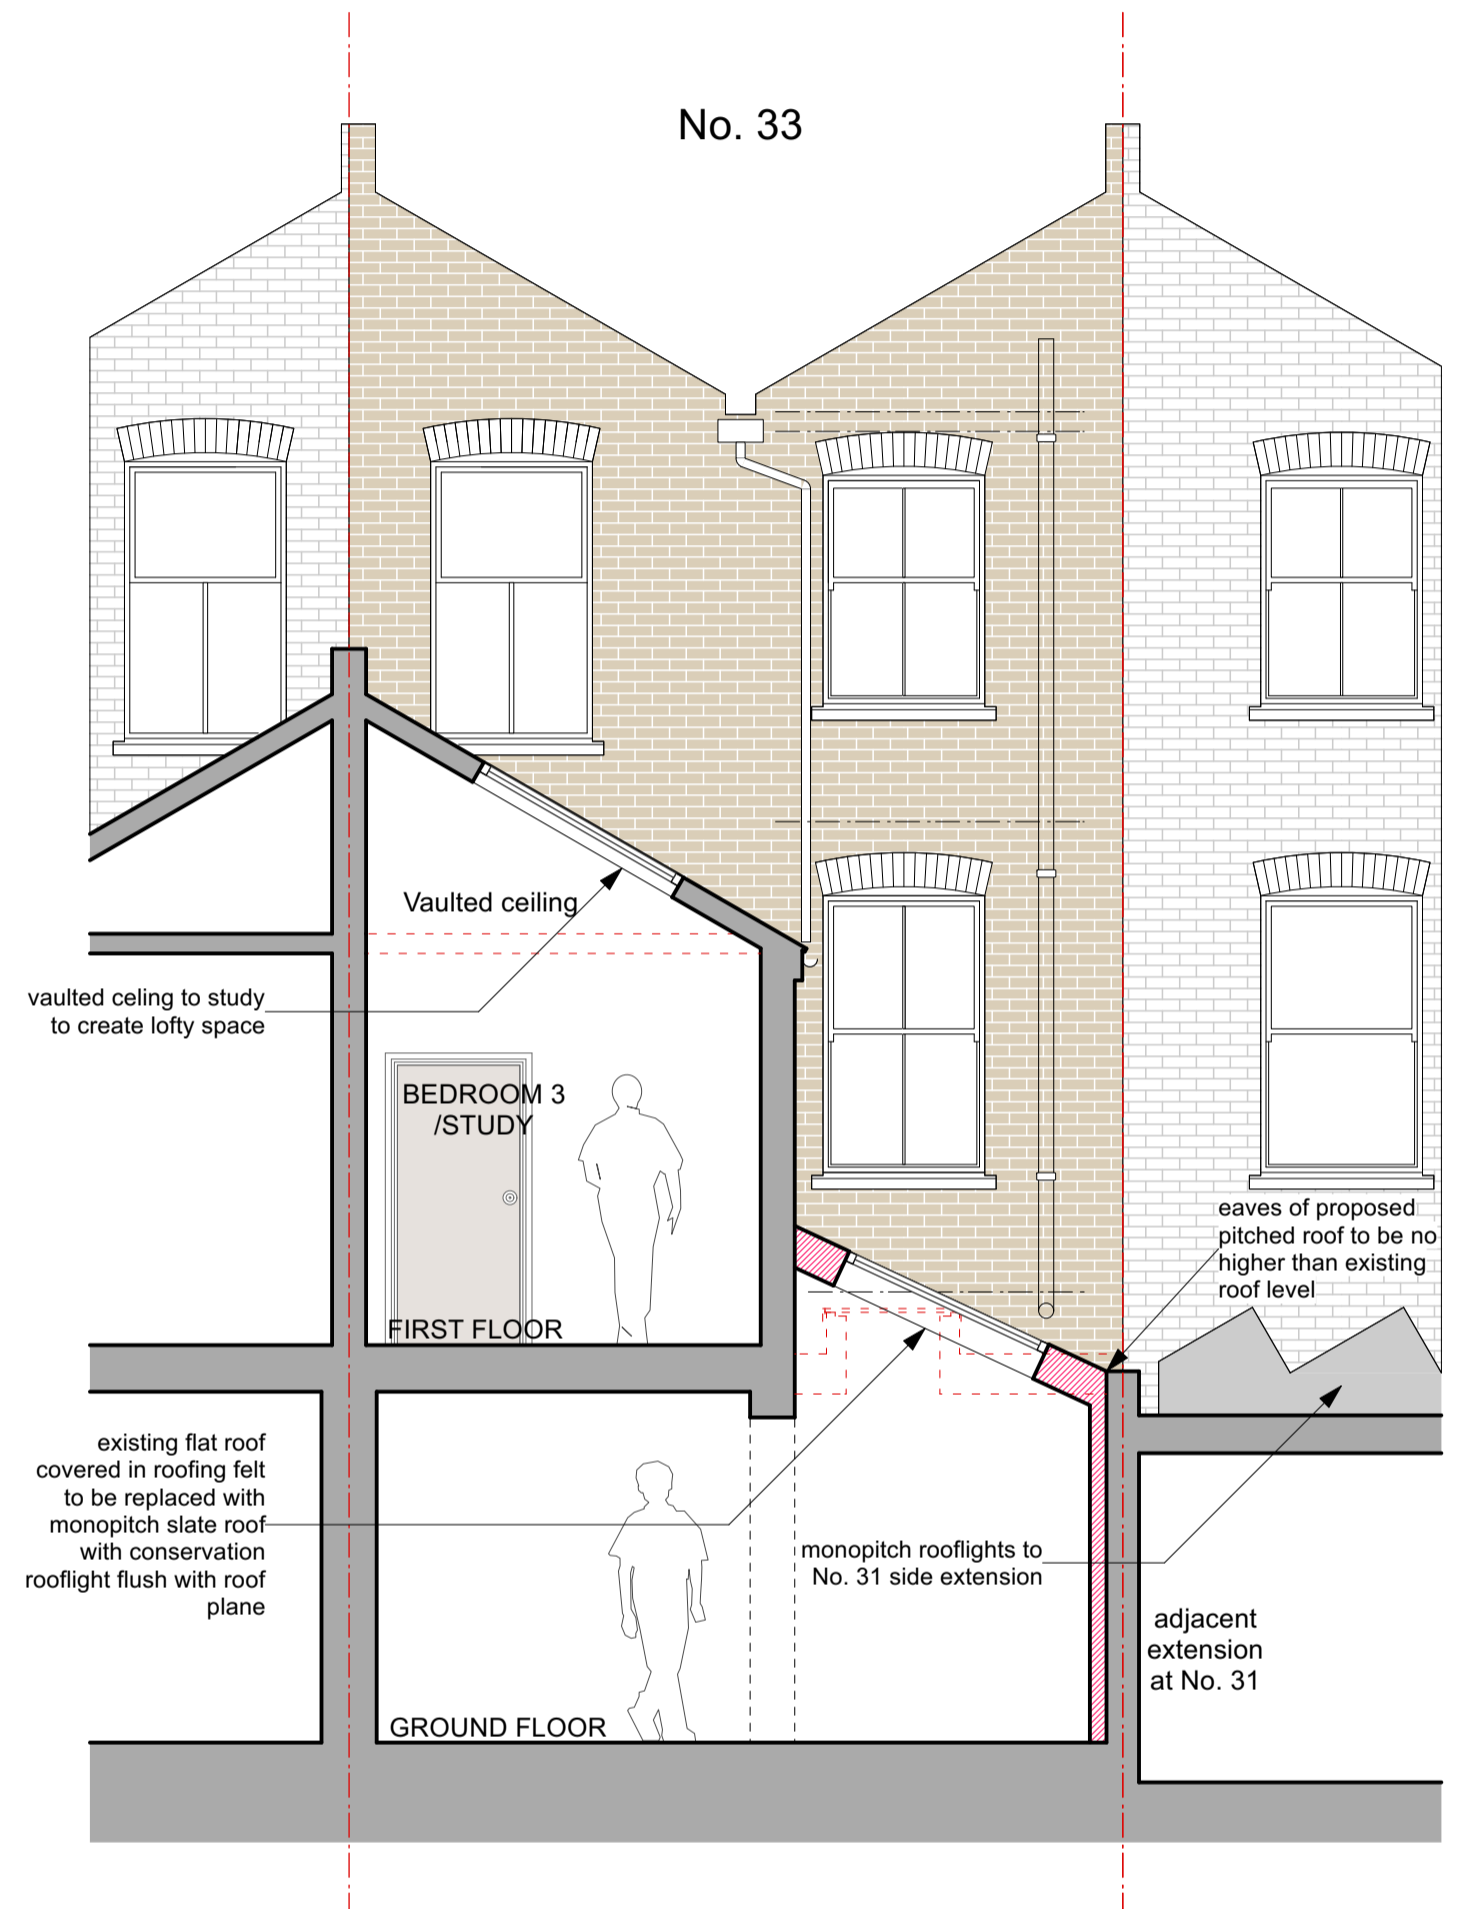

PROPOSED SECTION BB



PROPOSED SECTION FF

REV	DESCRIPTION	DATE
B	Revisions for planning.	22/12/2020
A	Removal of rooflights.	18/12/2020

bellis | architects

London t: 020 7831 2333 www.bellisarchitects.com

CONTRACT

33 Countess Road
 Kentish Town
 London
 NW5 2XH

PROJECT STATUS

Planning
 DRAWING TITLE
Proposed Sections

DRAWN BY	DATE	CHECKED
RA	16/09/2020	DB
SCALE	SHEET SIZE	
1:50	ISO A1	

DRAWING NO: 0552 - 400.11 REV: B