



Lower Ground Floor

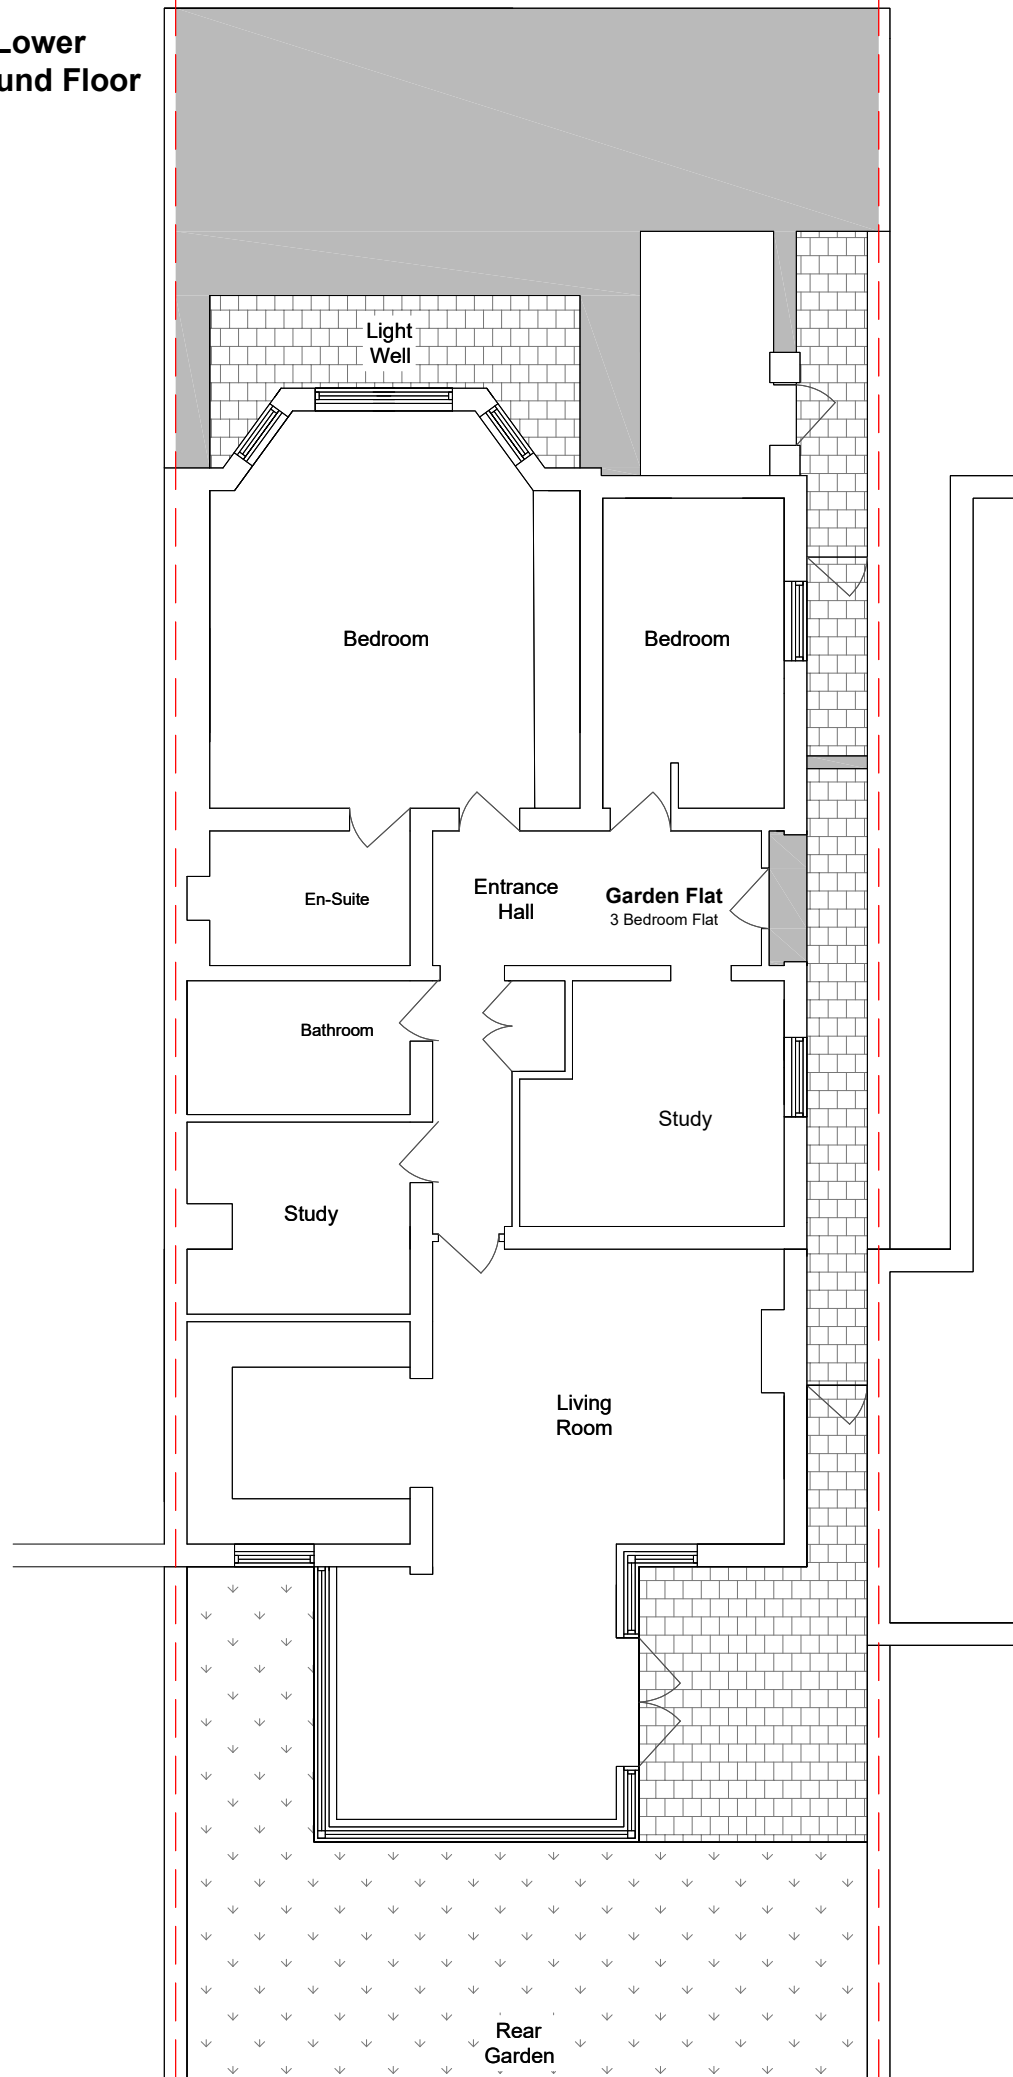


Upper Ground Floor

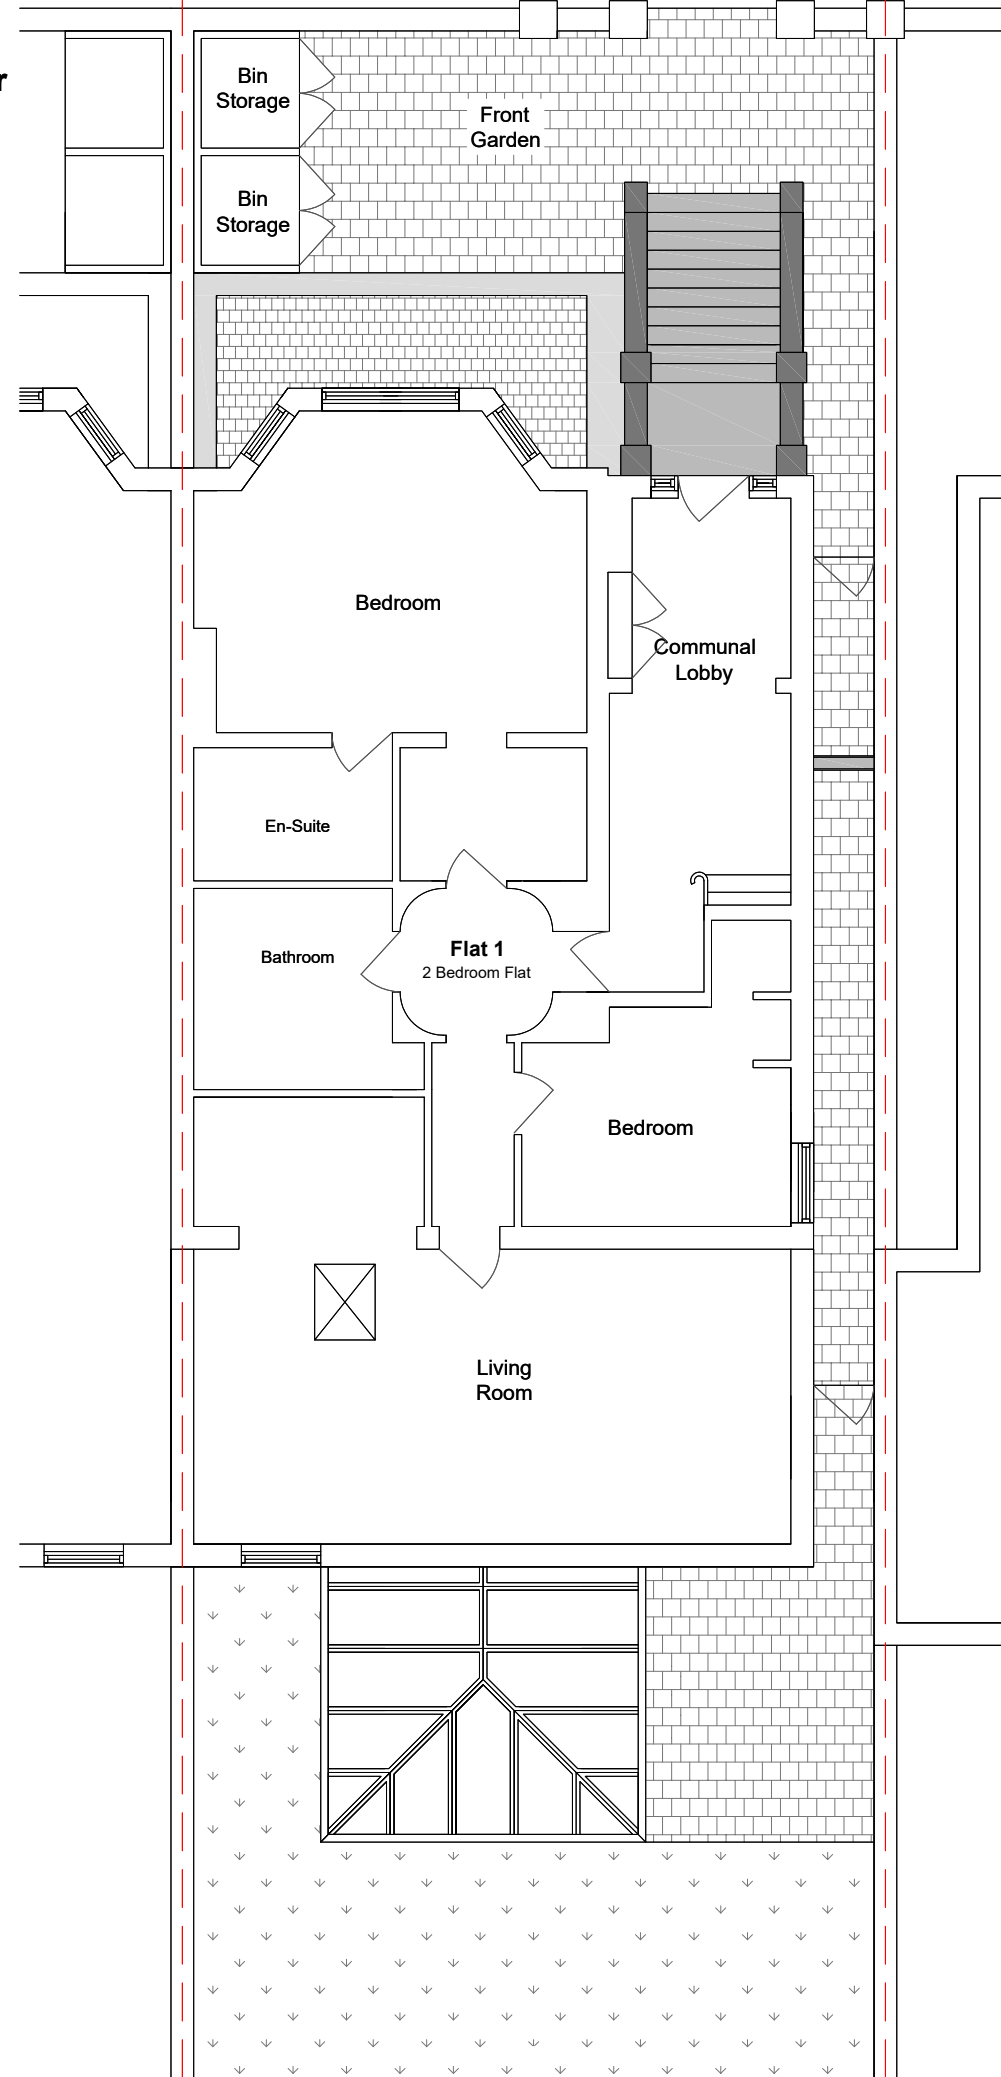

NOTES:

Existing - Plans

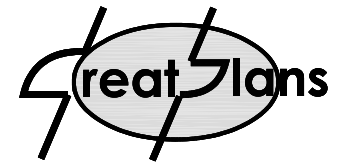

Contacts:

Tel: 07976 928 789

E-Mail: joel.gray@greatplans.co.uk


Client:

Location:

24 Priory Road
London
NW6 4SG

Scale: 1:100 @ A3

0 1M 5M

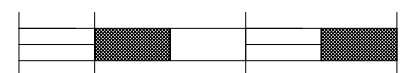

Date:

15-07-20


Drawn By:

Joel Gray


Drg No:

01


First Floor

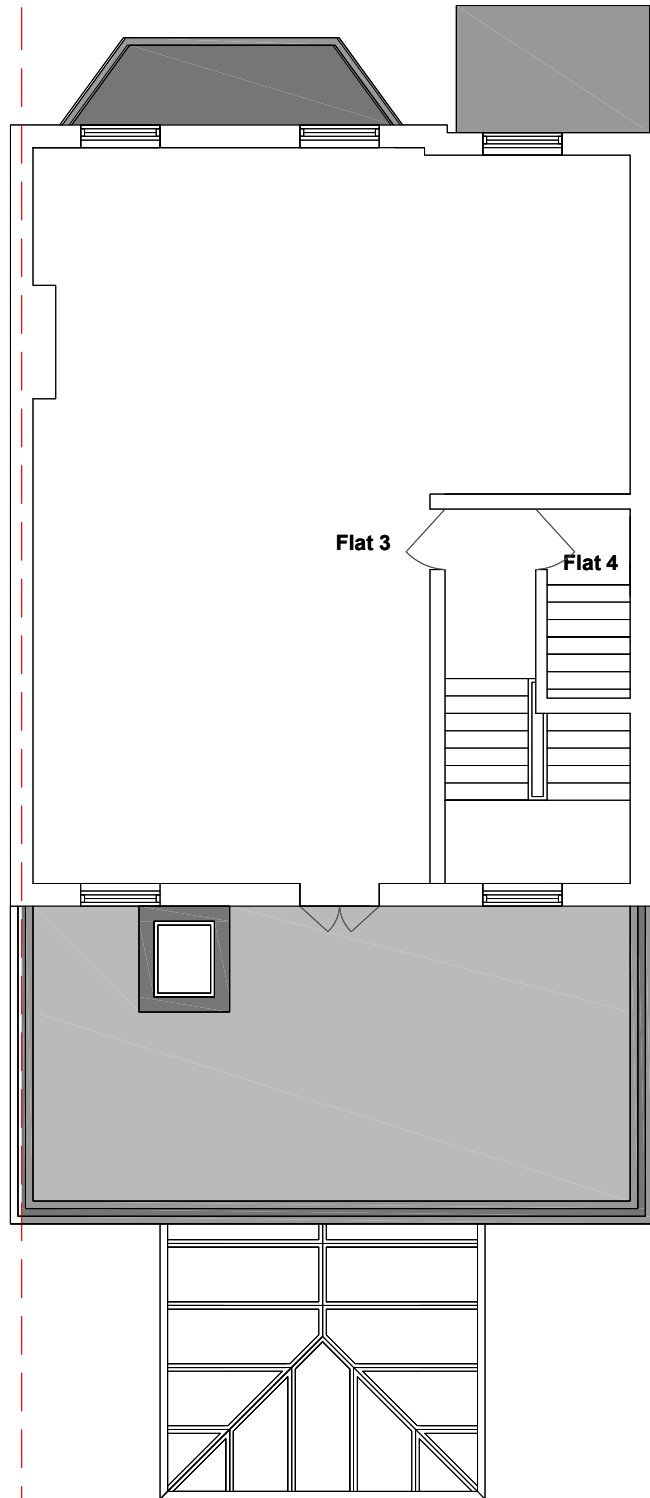

Second Floor

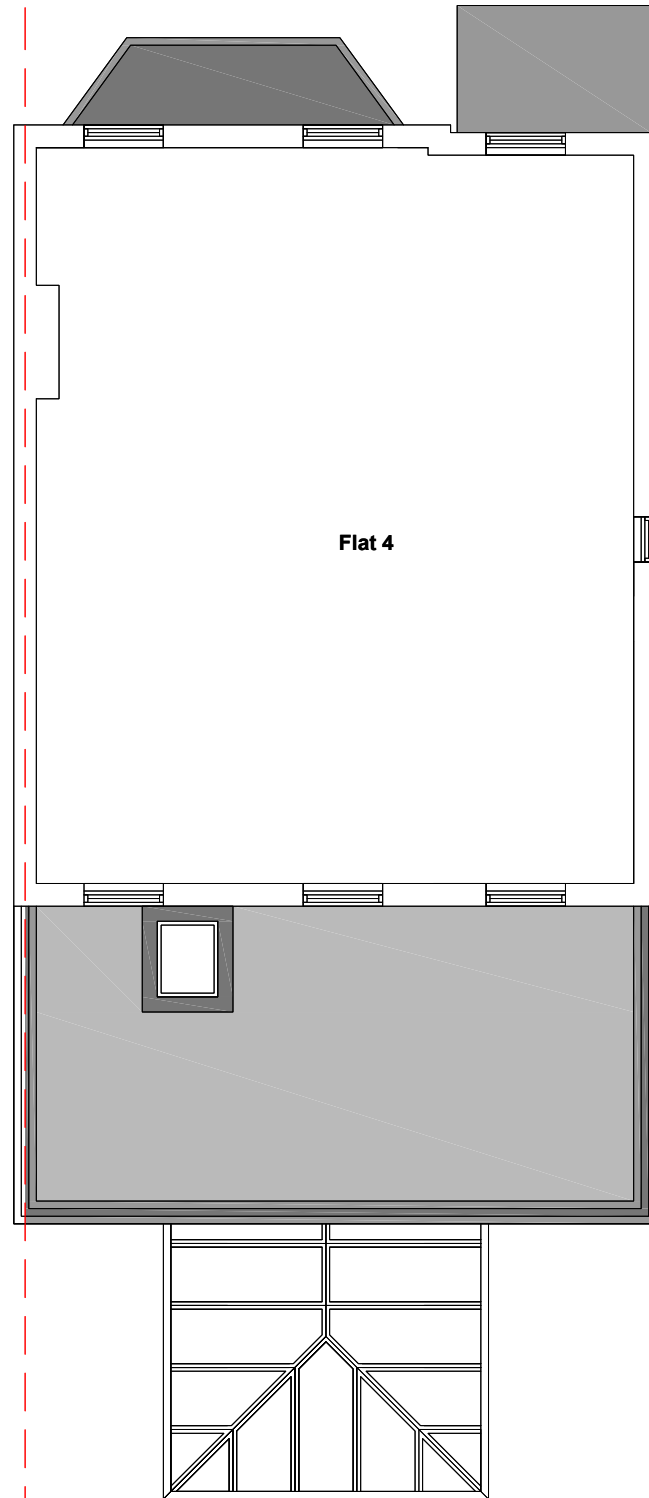


Roof

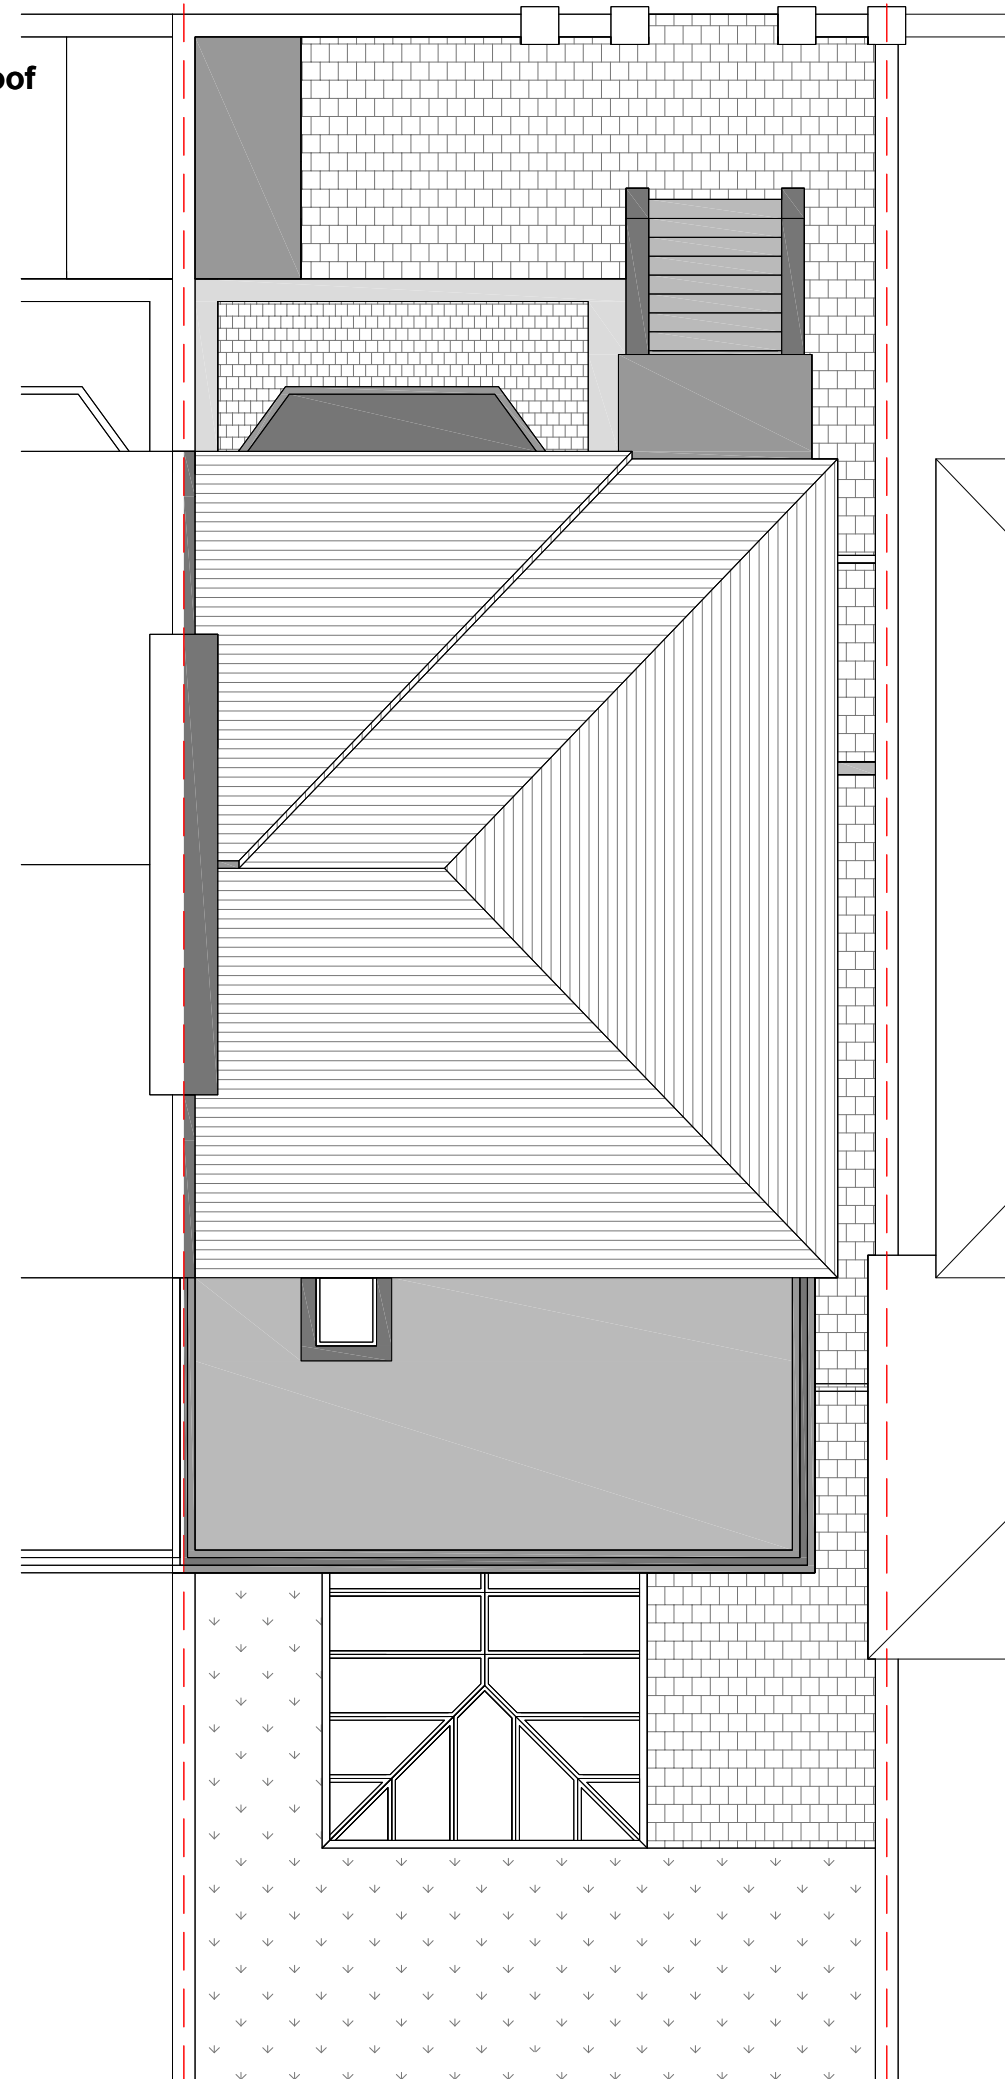

NOTES:

Existing - Plans

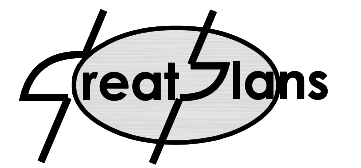

Contacts:

Tel: 07976 928 789


E-Mail: joel.gray@greatplans.co.uk

Client:

Location:

24 Priory Road
London
NW6 4SG

Scale: 1:100 @ A3

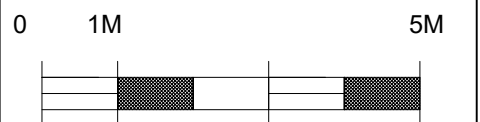

Date:

15-07-20


Drawn By:

Joel Gray

Drg No:

02

Cross Section - Side

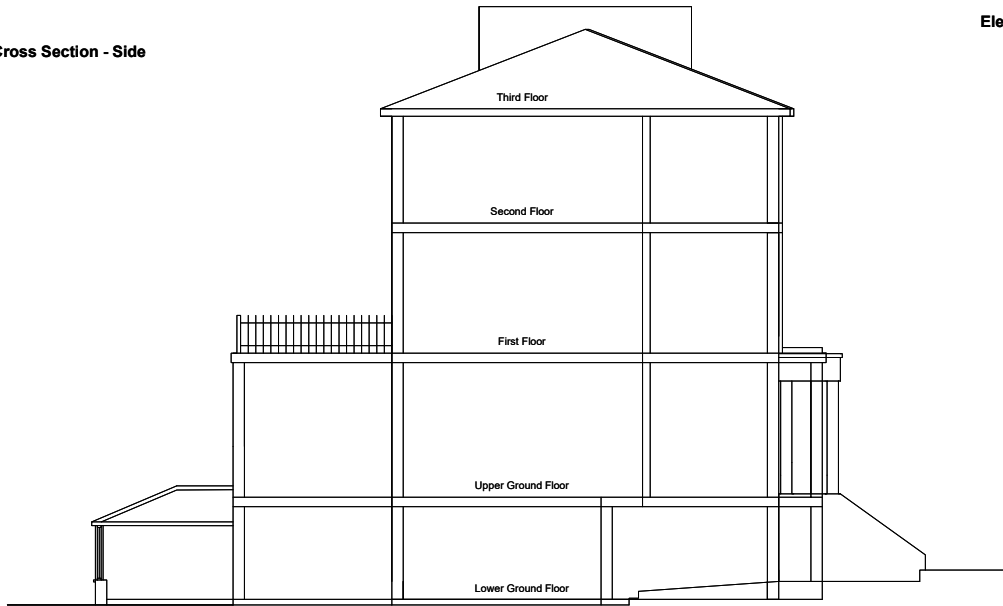

Elevation - Front



NOTES:

Existing - Elevations



Contacts:

Tel: 07976 928 789

E-Mail: joel.gray@greatplans.co

Client:

Location:

24 Priory Road
London
NW6 4SG

Scale: 1:200 @ A4



Date:

15-07-20

Drawn By:

Joel Gray

Drg No:

03


Elevation - Rear




Elevation - Side



Lower Ground Floor

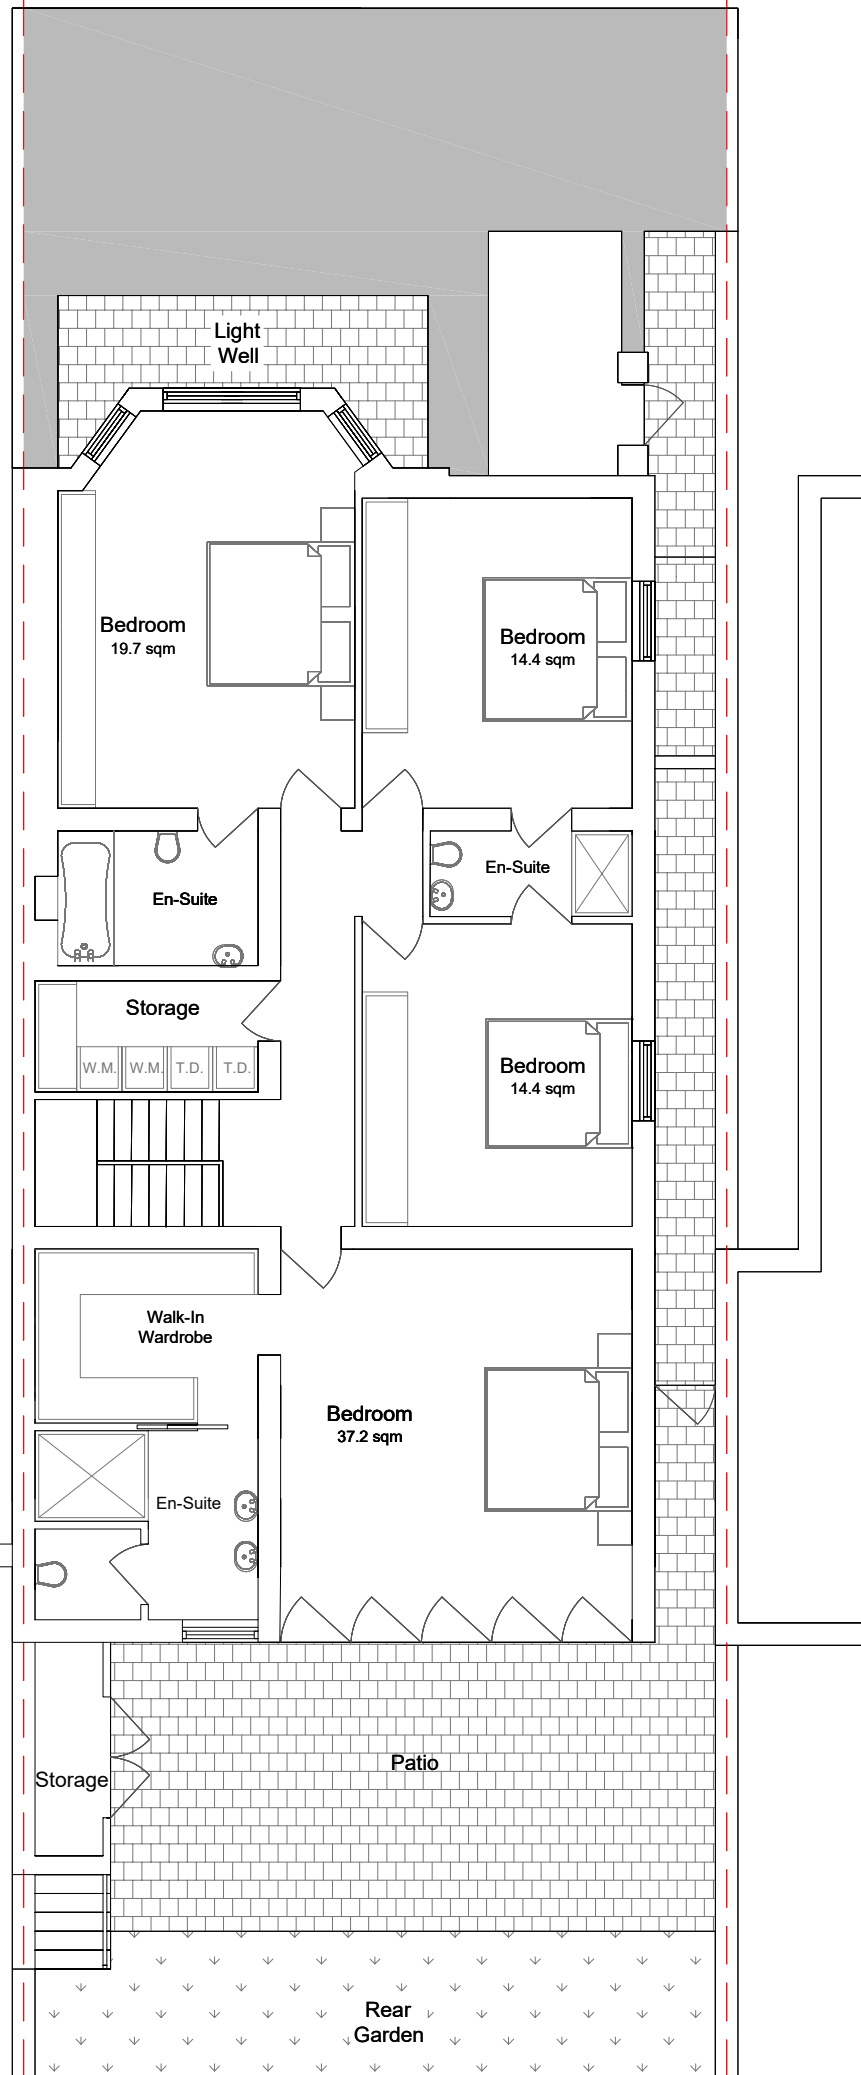


Upper Ground Floor

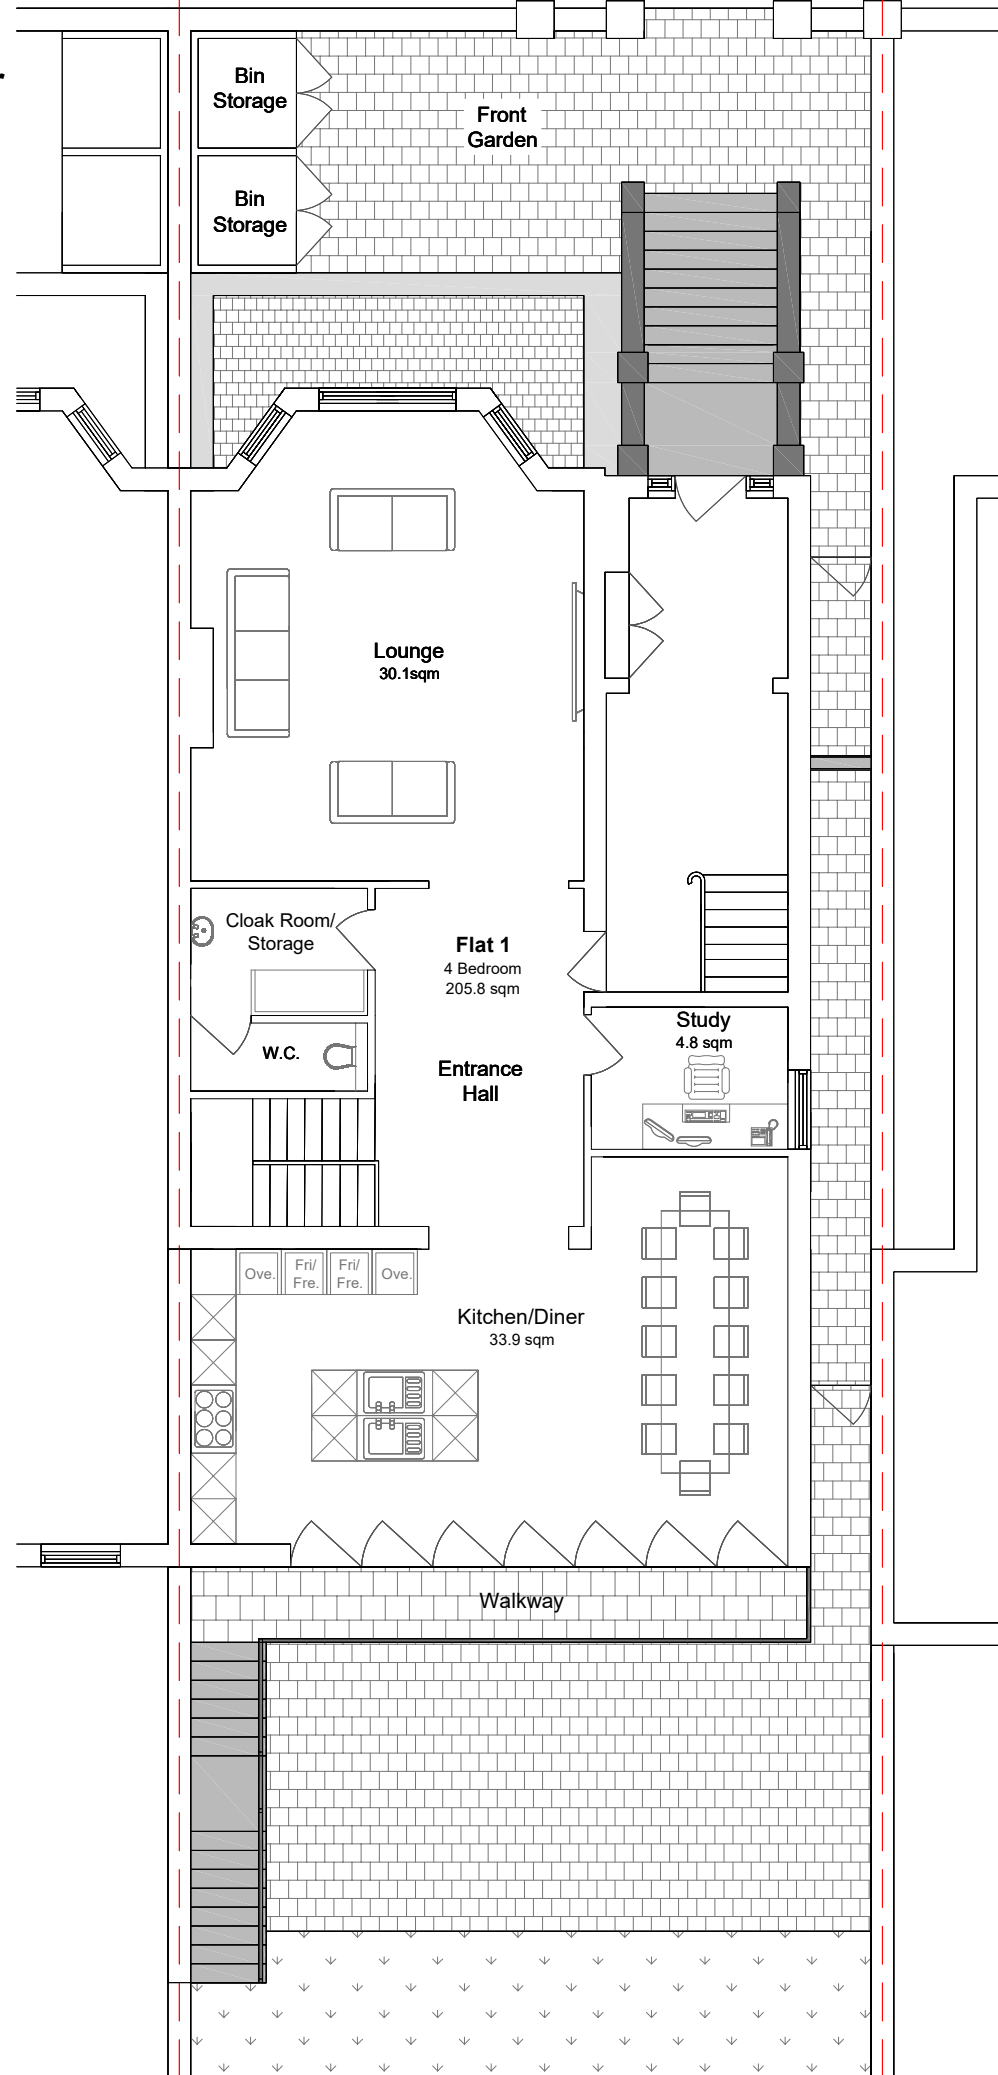

NOTES:

Proposed - Plans

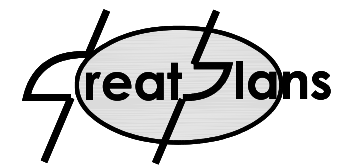

Contacts:

Tel: 07976 928 789

E-Mail: joel.gray@greatplans.co.uk


Client:

Location:

24 Priory Road
London
NW6 4SG

Scale: 1:100 @ A3

0 1M 5M

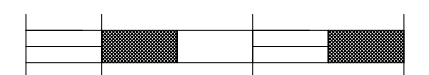

Date:

15-07-20


Drawn By:

Joel Gray


Drg No:

04


First Floor

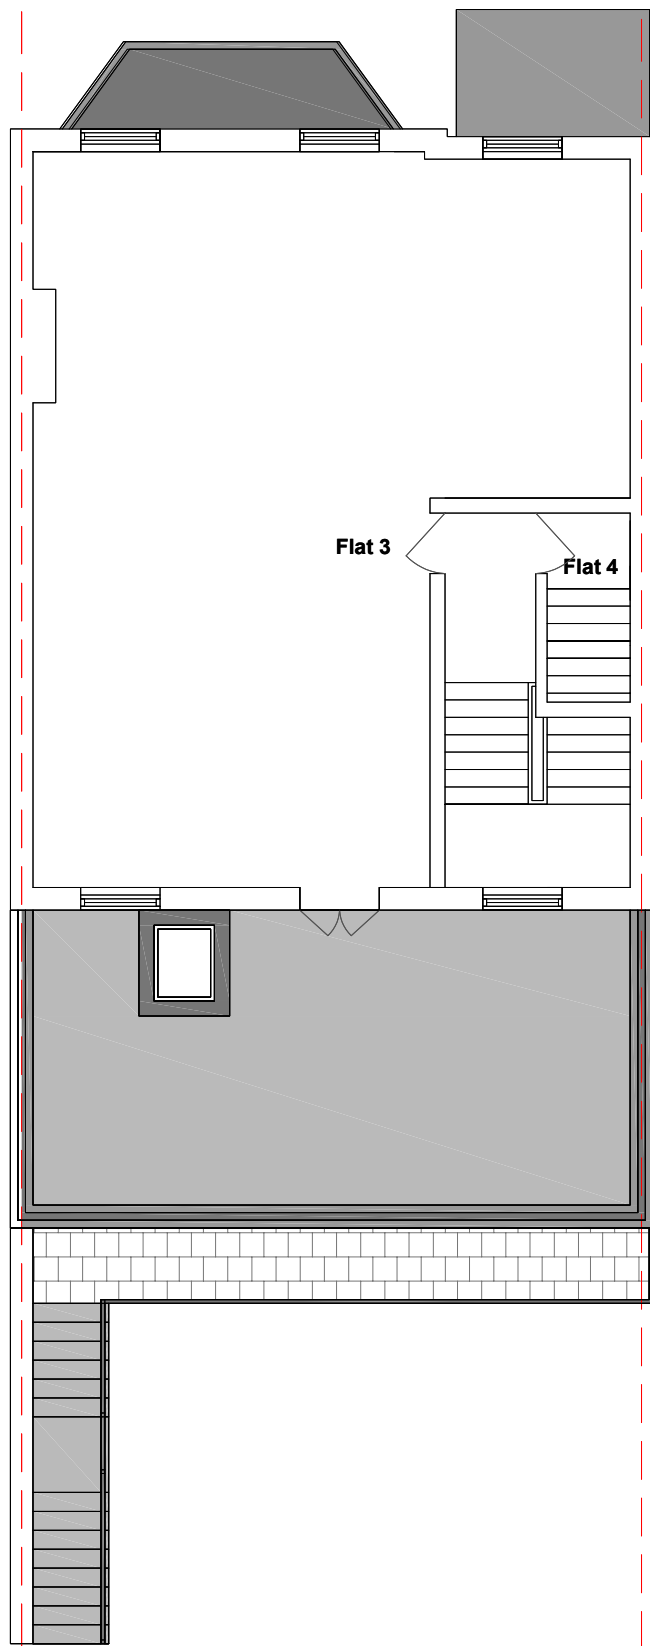

Second Floor

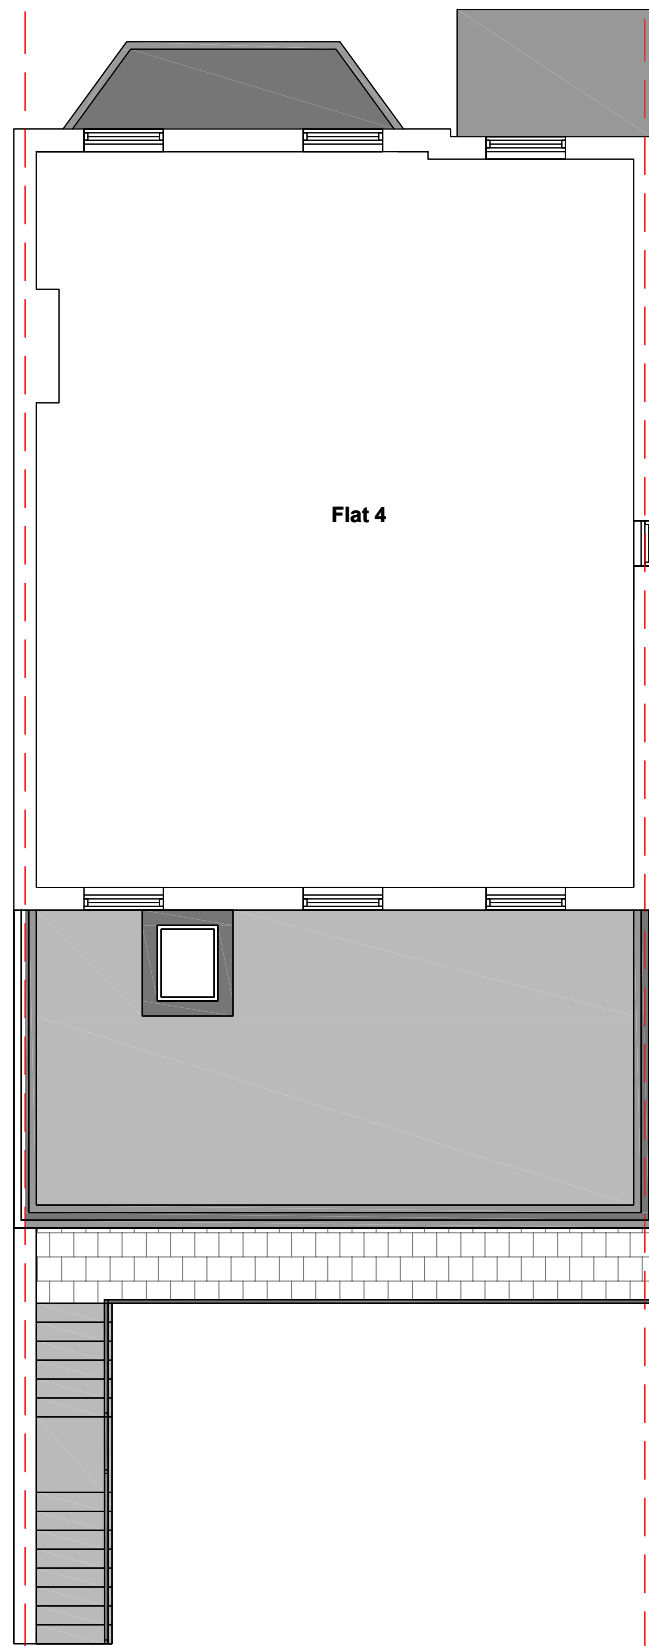


Roof

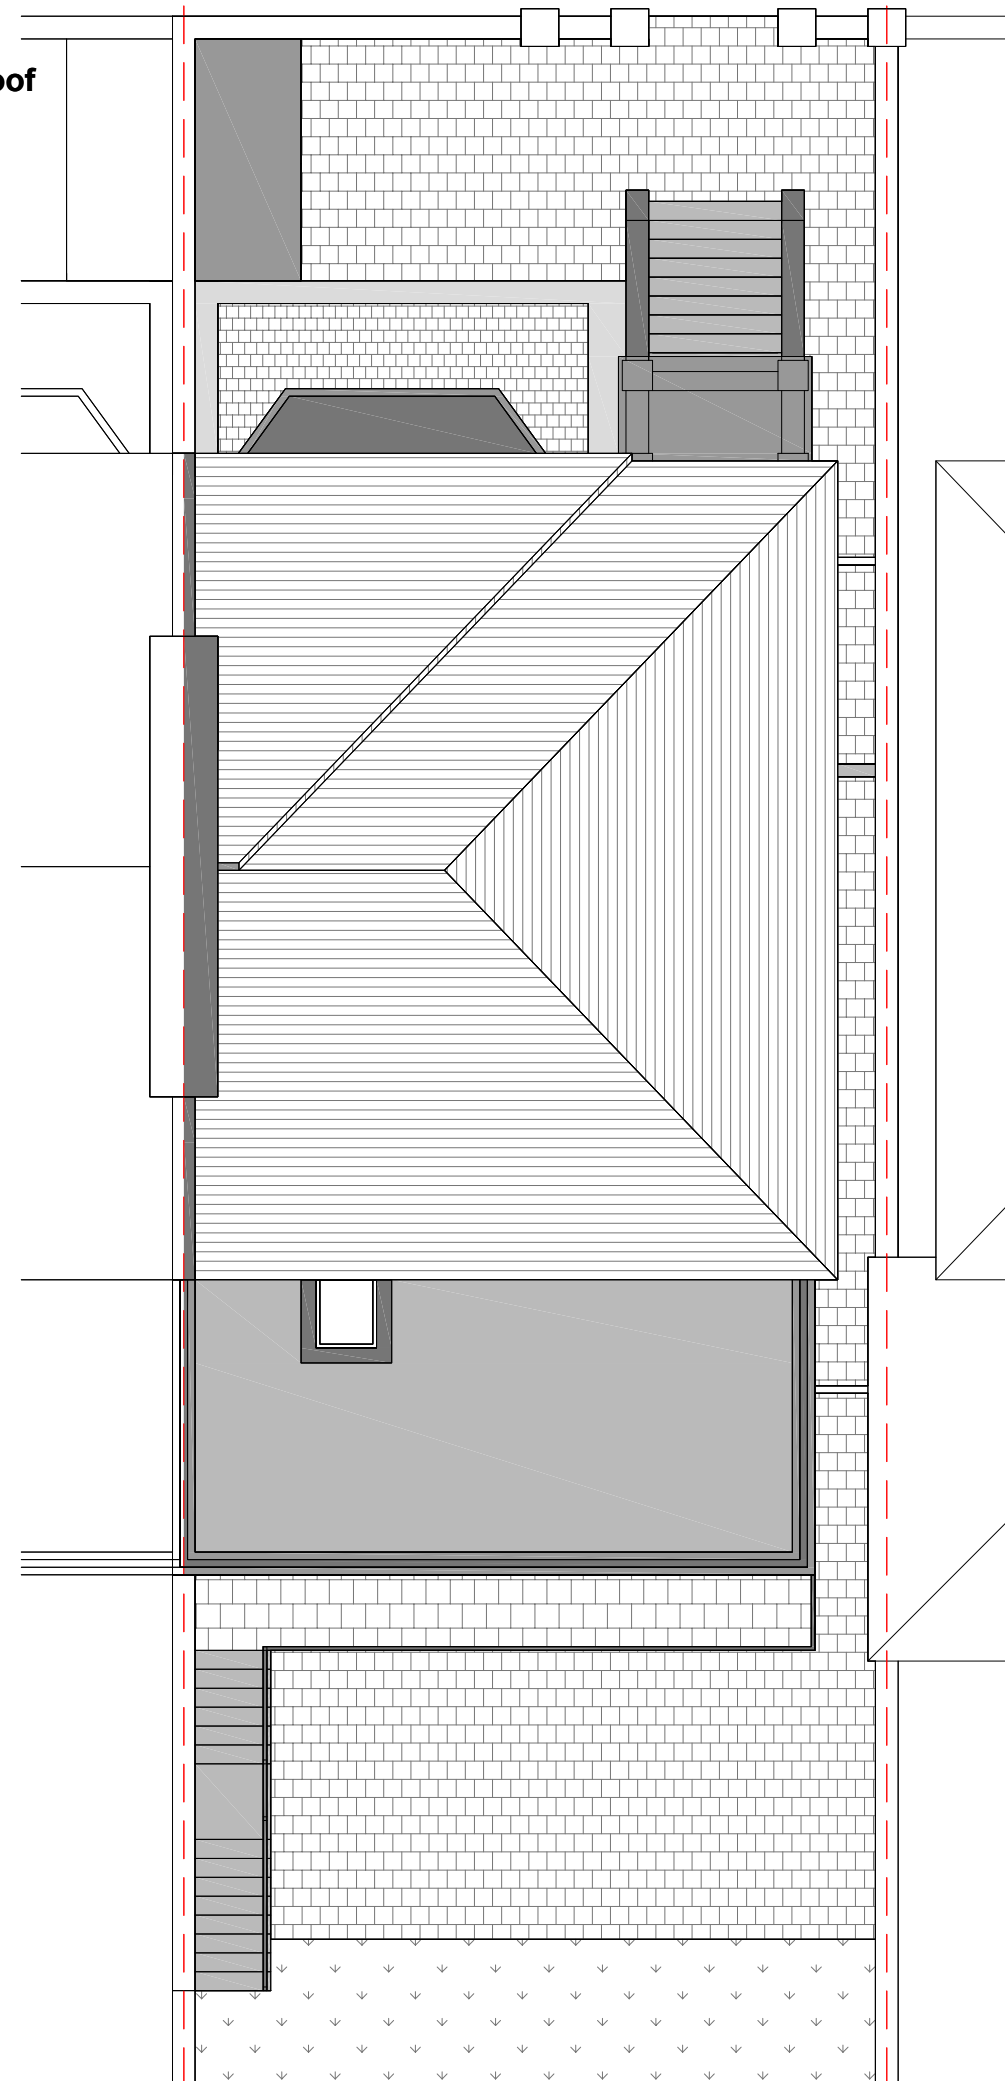

NOTES:

Proposed - Plans

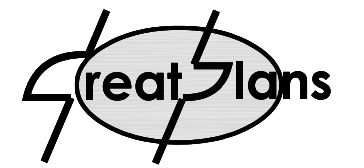

Contacts:

Tel: 07976 928 789

E-Mail: joel.gray@greatplans.co.uk


Client:

Location:

24 Priory Road
London
NW6 4SG

Scale: 1:100 @ A3

0 1M 5M

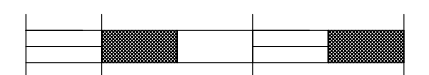

Date:

15-07-20


Drawn By:

Joel Gray

Drg No:

05

Cross Section - Side

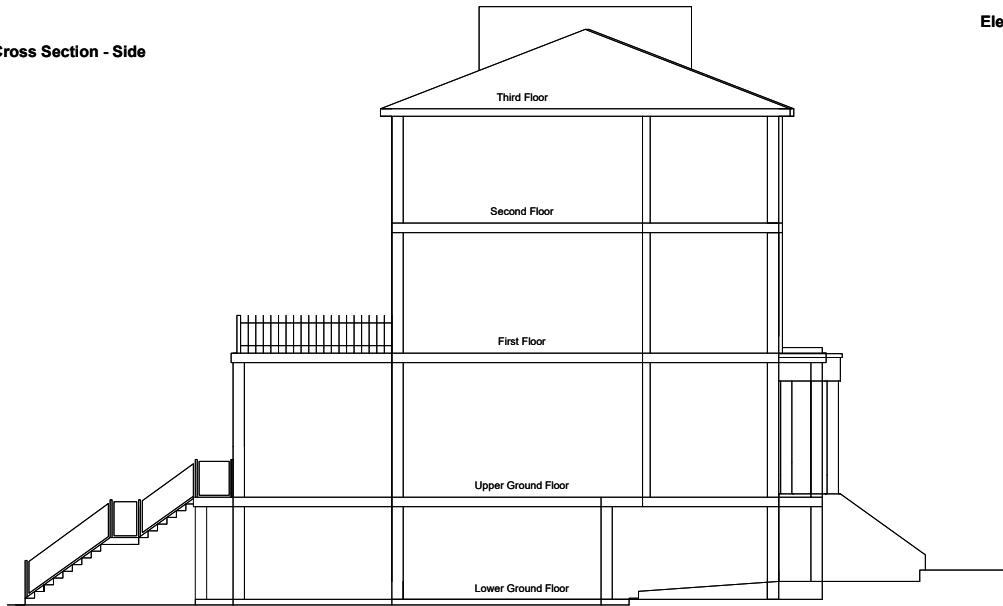

Elevation - Front



NOTES:

Proposed - Elevations



Contacts:

Tel: 07976 928 789

E-Mail: joel.gray@greatplans.co

Client:

Location:

24 Priory Road
London
NW6 4SG

Scale: 1:200 @ A4



Date:

15-07-20

Drawn By:

Joel Gray

Drg No:

06a

Elevation - Rear



Elevation - Side

