


This drawing has been produced for the below named Client for the development of the below named Project and for that application alone and is not intended for use by any other person or for any other purpose. Drawings remain copyright of Arboreal Architecture and may not be reproduced without written consent or licence.

Do not scale off this drawing. All dimensions and levels to be checked on site or measured survey before starting work. Any discrepancies to be reported to architects before execution of relevant works. Read with other drawings and specification.

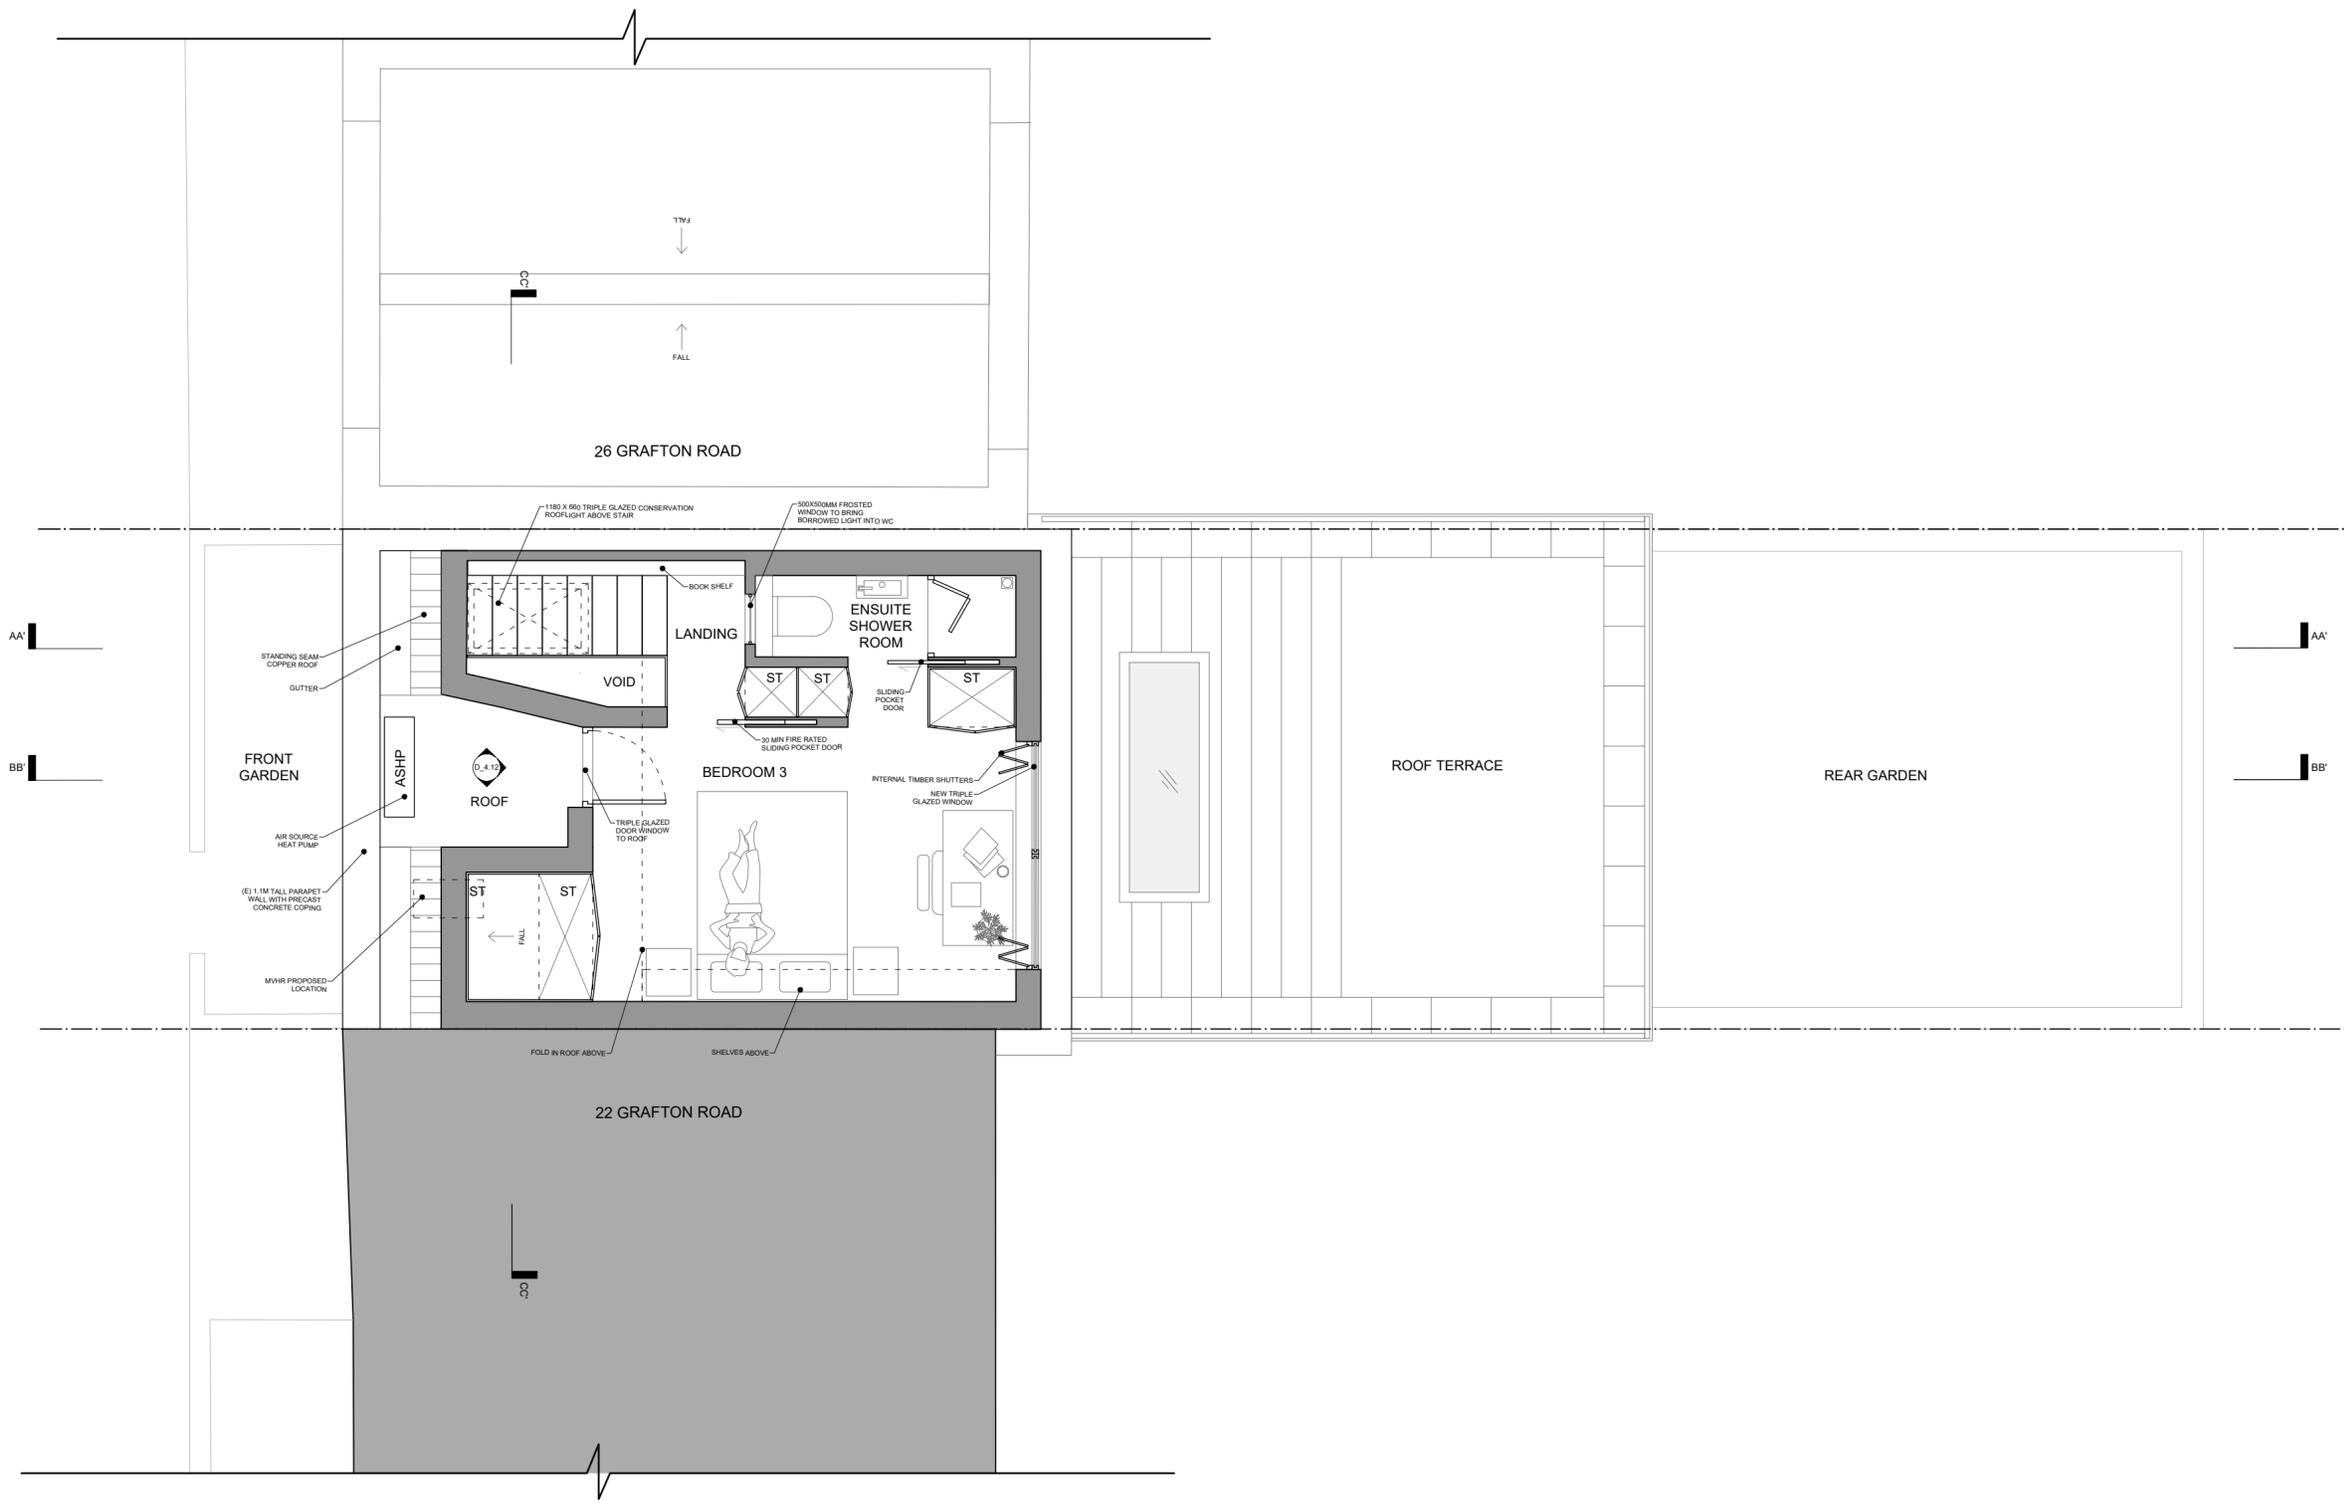

| REV. | DESCRIPTION  | DATE     |
|------|--------------|----------|
| A    | STAGE 2      | 09.07.20 |
| B    | STAGE 3      | 01.12.20 |
| C    | FOR PLANNING | 18.12.20 |

**NOT FOR CONSTRUCTION**

|   |                               |
|---|-------------------------------|
| project name<br><b>GRAFTON</b>                            |                               |
| project number<br>136                                     | client<br>LEFEVRE AND FORNARO |
| project address<br>24 GRAFTON ROAD, KENTISH TOWN, NWS 3DU |                               |
| purpose of issue<br>FOR PLANNING                          | page size<br>A2               |
| drawing title<br><b>EXTENSION PROPOSED</b>                |                               |

|                          |               |
|--------------------------|---------------|
| issue date<br>18.12.2020 | revision<br>C |
|--------------------------|---------------|

drawing number  
**136-2.13**