


This drawing has been produced for the below named Client for the development of the below named Project and for that application alone and is not intended for use by any other person or for any other purpose. Drawings remain copyright of Arboreal Architecture and may not be reproduced without written consent or licence.

Do not scale off this drawing. All dimensions and levels to be checked on site or measured survey before starting work. Any discrepancies to be reported to architects before execution of relevant works. Read with other drawings and specification.

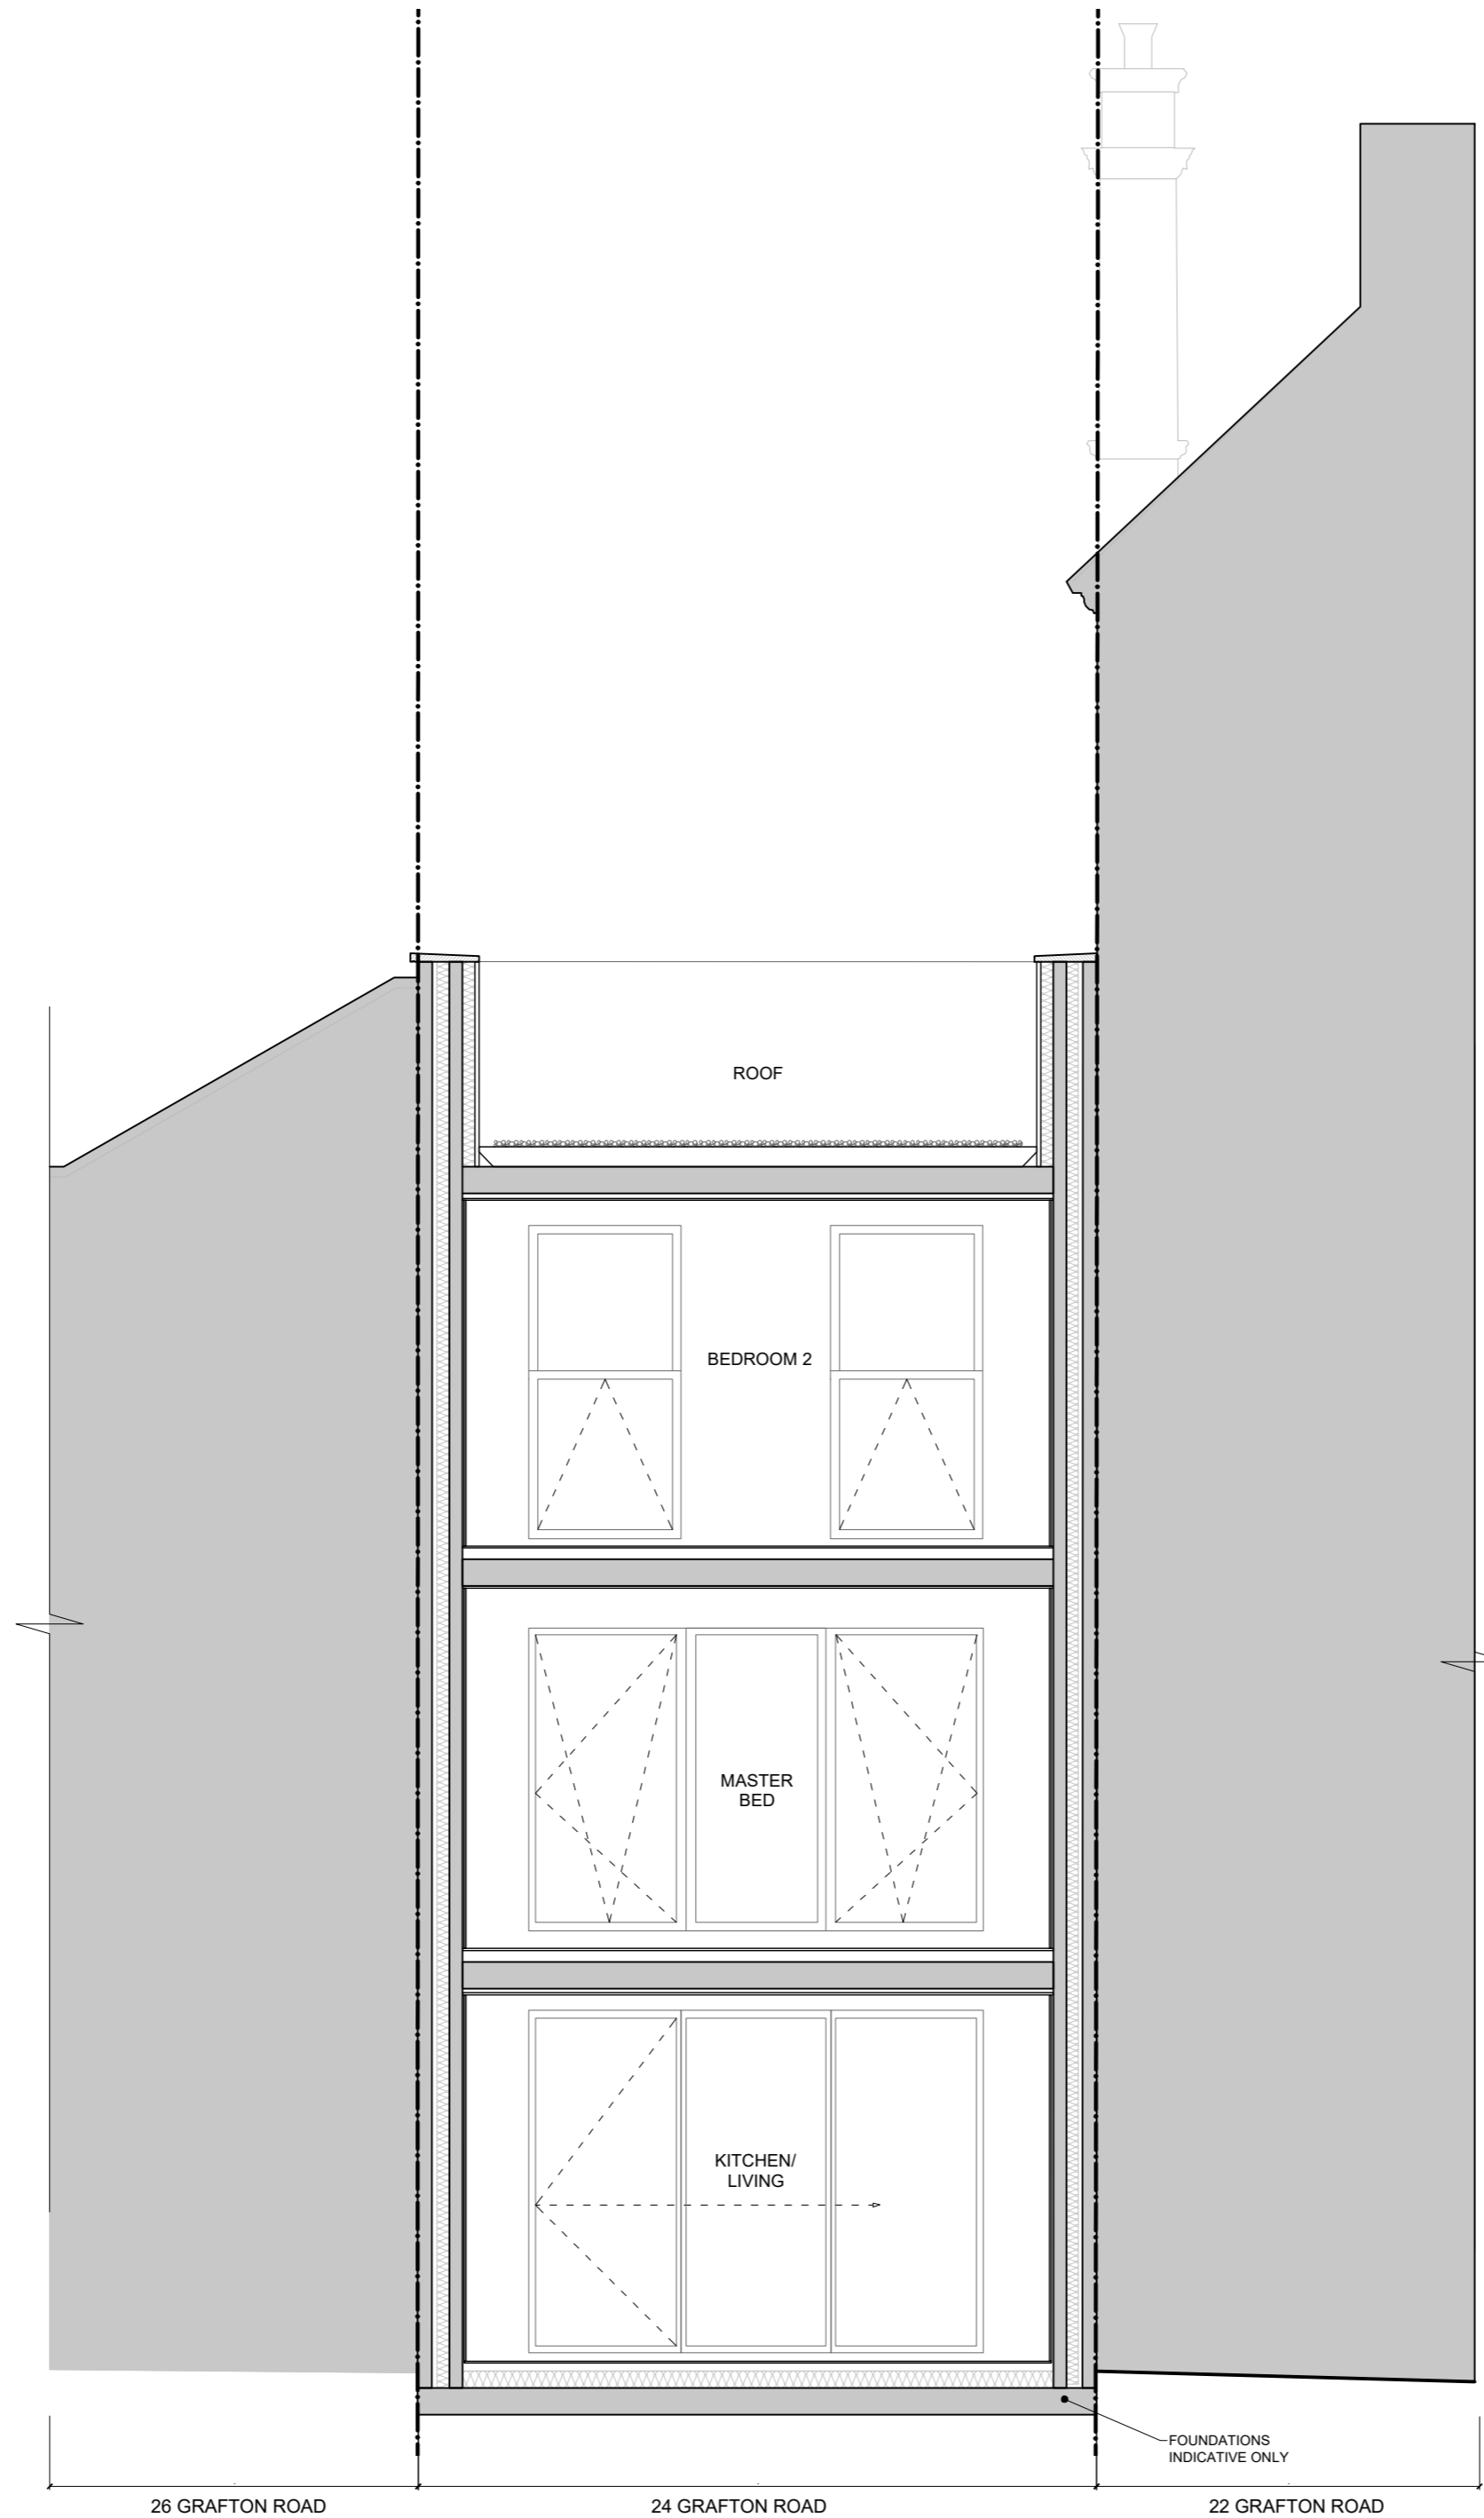

EXISTING SECTION CC'  
 SCALE = 1:50

1

REV.	DESCRIPTION	DATE
A	STAGE 2	09.07.20
B	STAGE 3	01.12.20
C	FOR PLANNING	18.12.20

**NOT FOR CONSTRUCTION**

project name		GRAFTON	
project number	client	LEFEVRE AND FORNARO	
project address			
24 GRAFTON ROAD, KENTISH TOWN, NWS 3DU			
purpose of issue	page size	FOR PLANNING A2	
drawing title			
EXISTING SECTION CC'			
issue date	revision	18.12.2020 C	

136-3.02