


1. No information or designs contained within this document should be copied or reproduced without the specific consent of Gunter & Co Interiors Ltd.
2. Do not scale from this drawing. Any areas, measurements or distances given are approximate only and should be confirmed before design or fabrication.
3. Any drawings, photos, or computer generated images shown are indicative and cannot be guaranteed to represent the complete interiors or exteriors of a scheme.
4. © 2017 Gunter & Co Interiors Ltd. All Rights Reserved

Notes A3

LEGEND

JOINERY THAT REQUIRE FIXINGS TO THE WALL

**NOTE: FOR DESIGN INTENT ONLY.
INFORMATIONS TO BE CHECKED ON
SITE BEFORE CONSTRUCTION.**

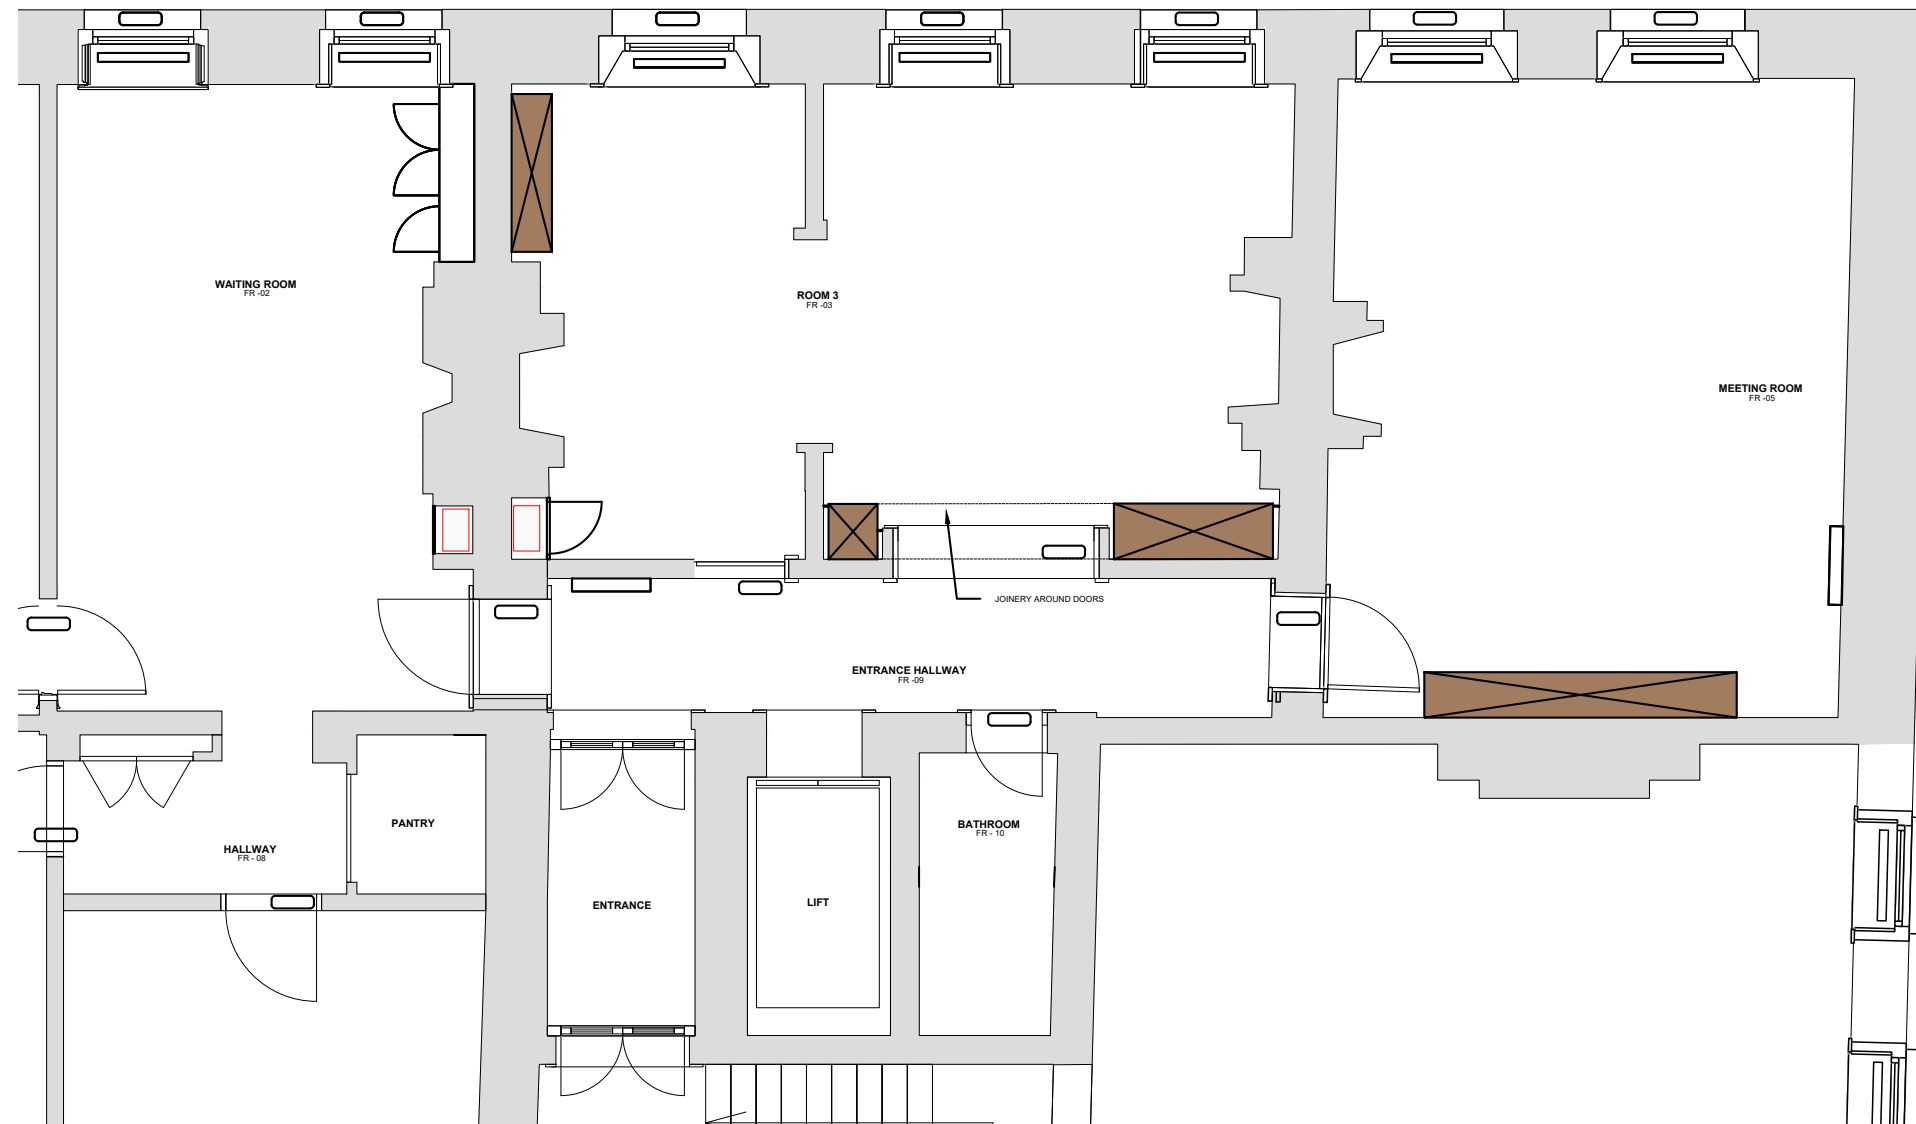

01 GA Layout
scale 1:75 @A3

Rev	Note	Date

Project Title
FALCON

Drawing Title
Joinery Layout

Date 27.11.2020	Scale 1:75 at A3	Drawn By MB
--------------------	---------------------	----------------

Drawing No FL- FF - 101	Rev -
-----------------------------------	----------

.\Gunter&Co_G&_Gunter&Co_black.jpg

Unit 1.23 The Plaza
535 King's Road
London, SW10 0SZ
United Kingdom
+44 (0)20 7993 8583

Gunter&Co_G&_Gunter&Co_black.jpg