


- No information or designs contained within this document should be copied or reproduced without the specific consent of Gunter & Co Interiors Ltd.
- Do not scale from this drawing. Any areas, measurements or distances given are approximate only and should be confirmed before design or fabrication.
- Any drawings, photos, or computer generated images shown are indicative and cannot be guaranteed to represent the complete interiors or exteriors of a scheme.
- © 2017 Gunter & Co Interiors Ltd. All Rights Reserved

Notes A3


NOTE:
FOR DESIGN INTENT ONLY.
ALL DIMENSIONS SHOULD
BE CHECKED ON SITE.

NOTE:
FOR WALL FINISHES REFER
TO WALL FINISHES LAYOUT


FOR FLOOR FINISHES REFER
TO FLOOR FINISHES LAYOUT

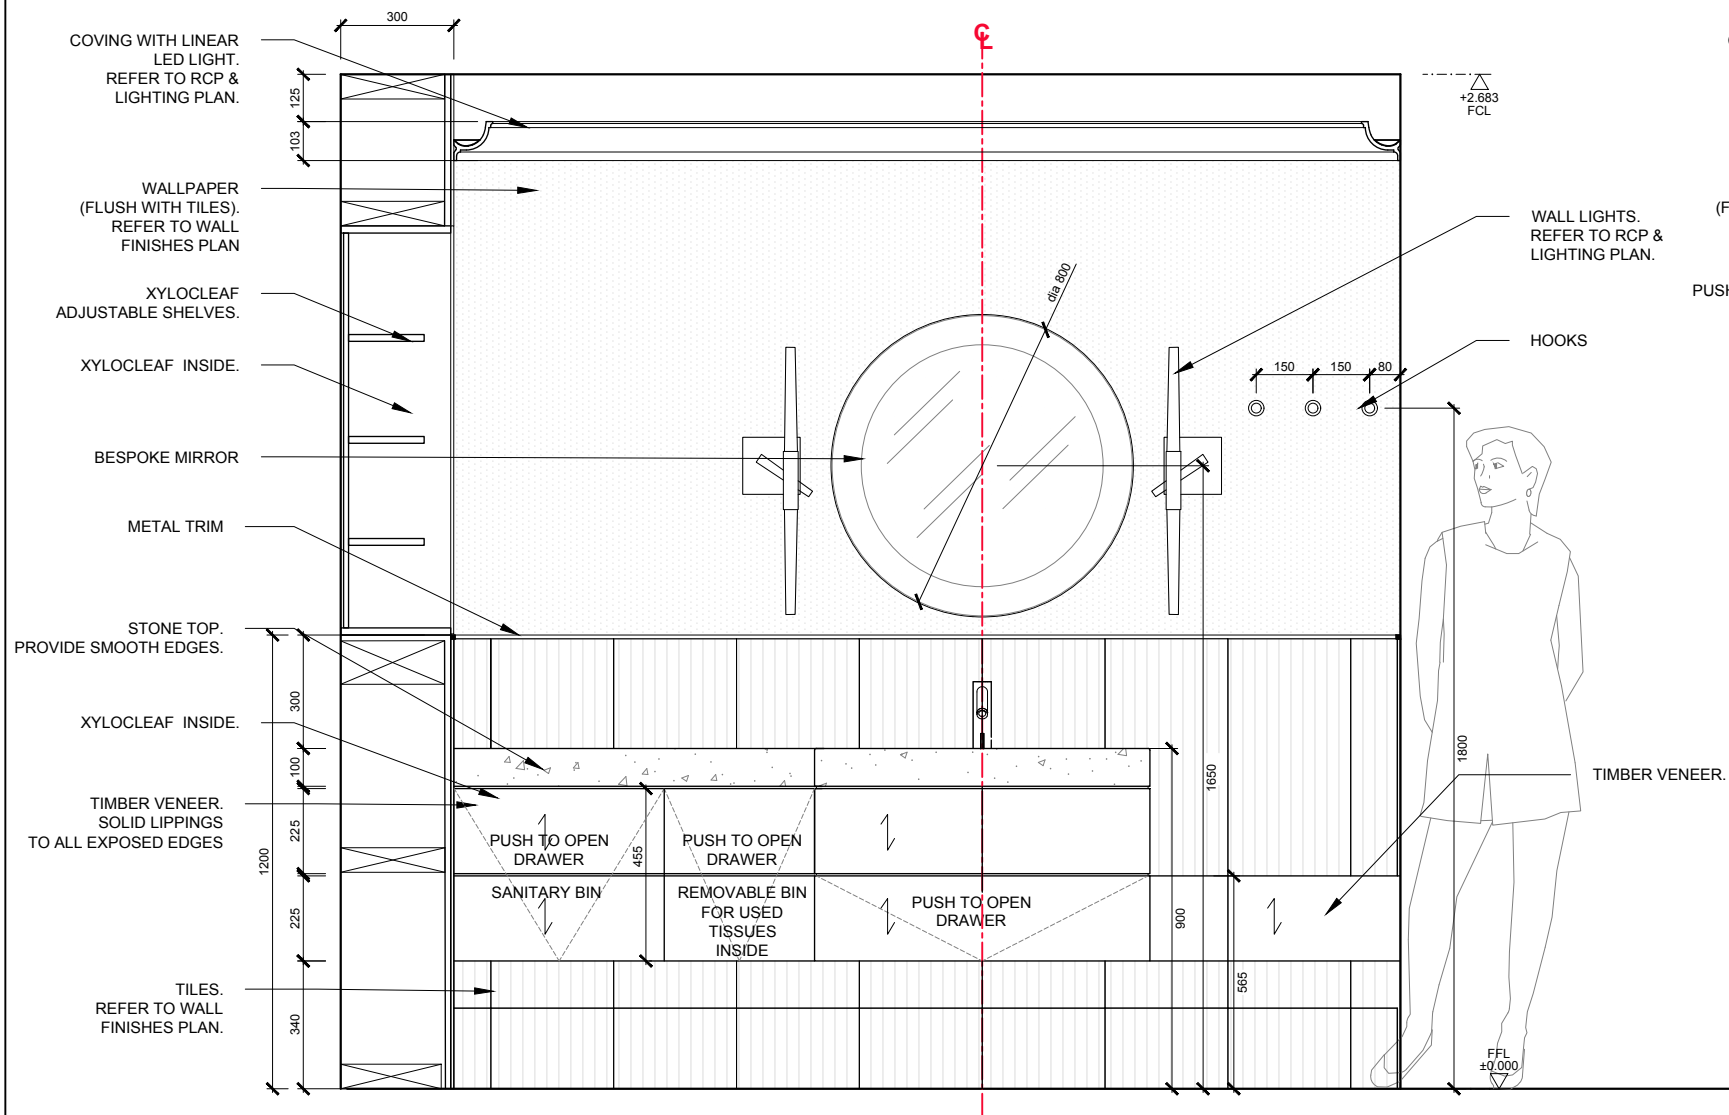


02 Room 10 - Bathroom - Elevation A
scale 1:20 @A3

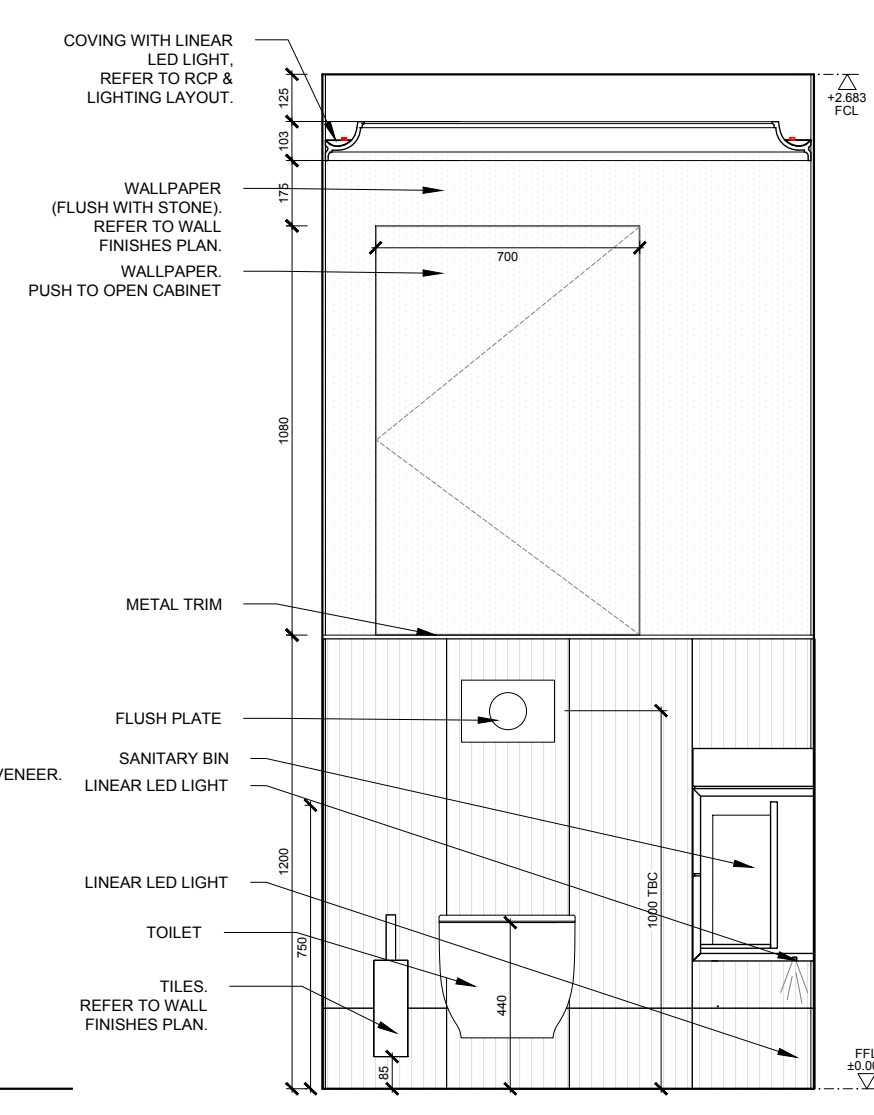


03 Room 10 - Bathroom - Elevation B
scale 1:20 @A3

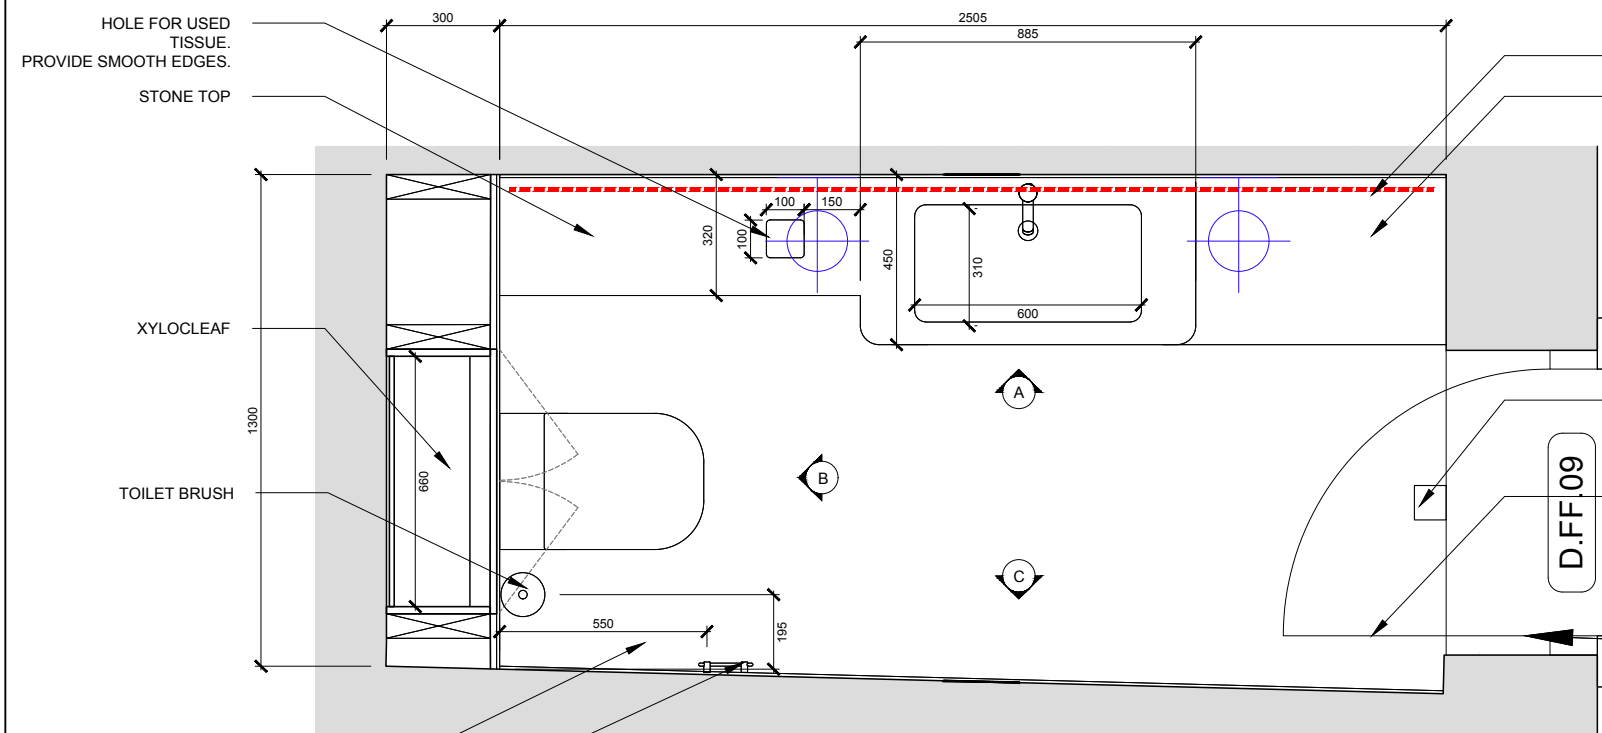


01 Room 10 - Bathroom - Plan
scale 1:20 @A3

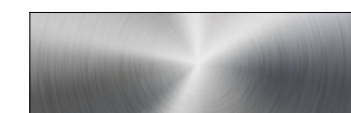


METAL TRIM - Satin Chrome
Sample to be approved by G&CO

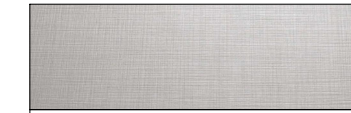

XYLOCLEAF
Lino FA77 - Penelope

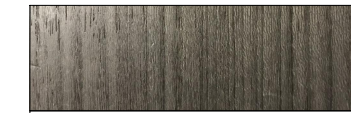

VENEER (VANITY)
to match G&CO sample.

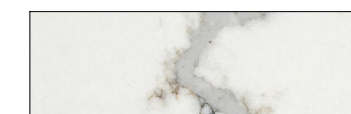

STONE (VANITY)
CRL QUARTZ SURFACES
Calacatta QZ143 Polished -
1600 x 3200 mm
Thickness: 20 mm / 30 mm

Rev	Note	Date

Project Title

FALCON

Drawing Title

**Elevations - Room 10
Bathroom**

Date	Scale	Drawn By
27.11.2020	1:20 at A3	MB

Drawing No	Rev
FL- FF - 300	-

GUNTER & Co. INTERIORS

Unit 1.23 The Plaza
535 King's Road
London, SW10 0SZ
United Kingdom
+44 (0)20 7993 8583

