


1. No information or designs contained within this document should be copied or reproduced without the specific consent of Gunter & Co Interiors Ltd.
2. Do not scale from this drawing. Any areas, measurements or distances given are approximate only and should be confirmed before design or fabrication.
3. Any drawings, photos, or computer generated images shown are indicative and cannot be guaranteed to represent the complete interiors or exteriors of a scheme.
4. © 2017 Gunter & Co Interiors Ltd. All Rights Reserved

Notes

A3

**NOTE:
FOR DESIGN INTENT ONLY.
ALL DIMENSIONS SHOULD
BE CHECKED ON SITE.**

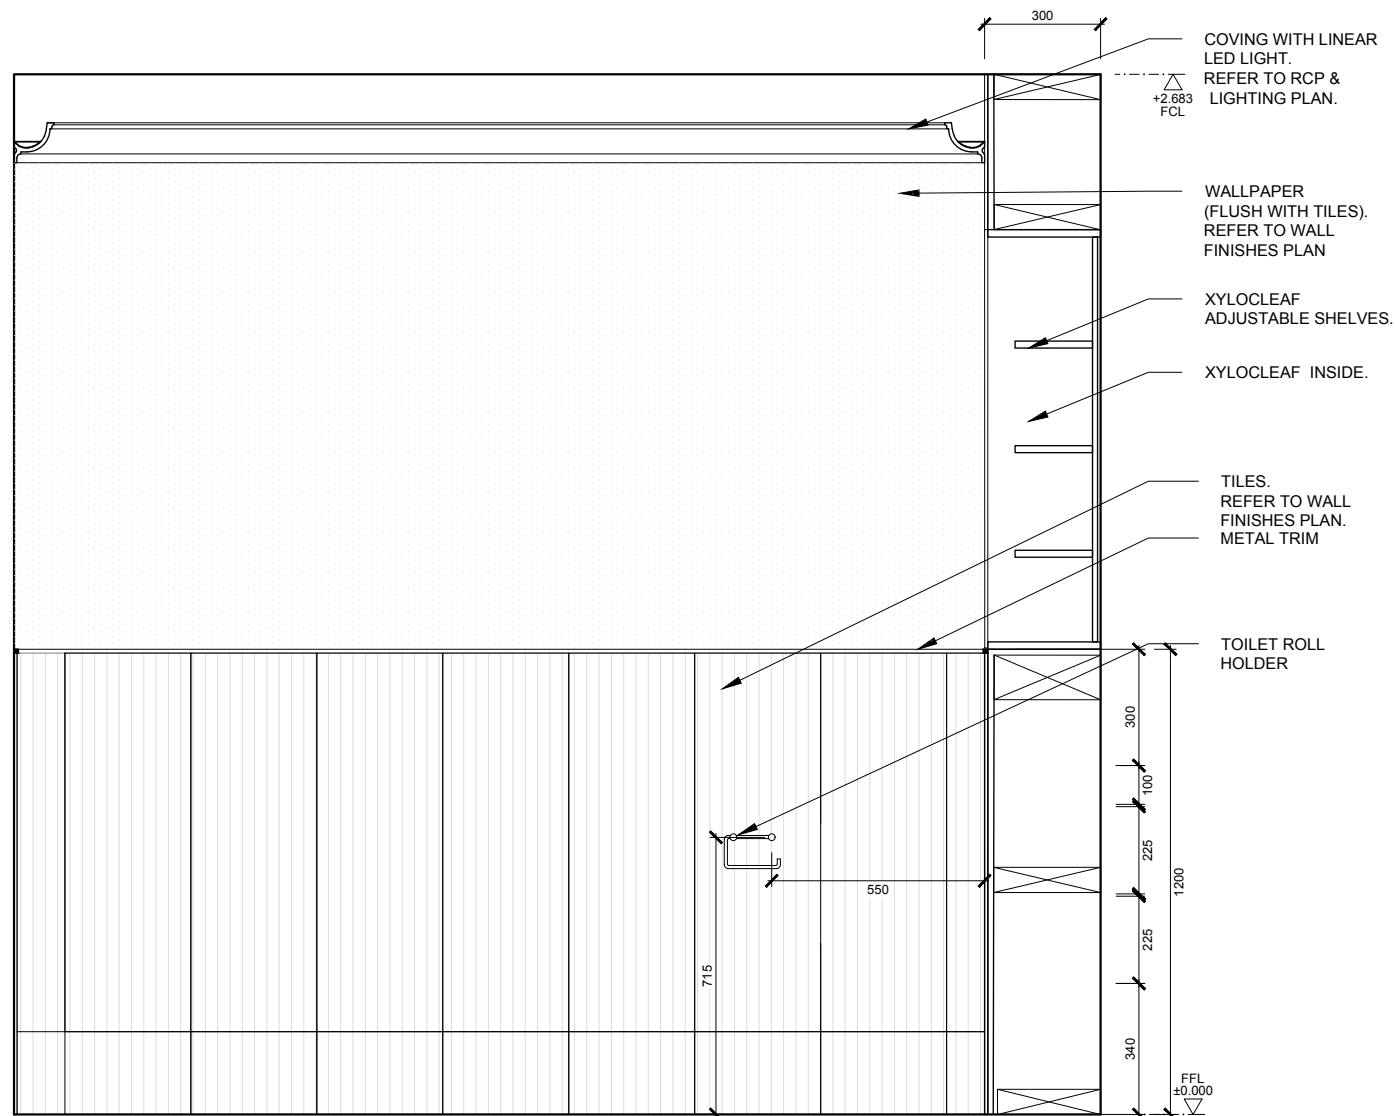

02 Room 10 - Bathroom - Elevation A
scale 1:20 @A3

QBIC WASHROOM
15347 - Airsenz Simple Line Automatic Air Freshener Chrome
Battery Operated - Coverage 30 sqm
Night or day settings - Spray settings from 5 to 25 minute intervals
H220 W91 D84mm



SANITARY BIN
KEISER + KRAFT - AIR-WOLF
Sanitary waste collector with bag dispenser - 8 L, Stainless Steel
WxHxD 220 x 342 x 153 mm



TOILET BRUSH
Profile toilet brush with wall mounting
Matte steel
Material: Steel, plastic.
Size: Height: 43 cm - Width: 11.5 cm.



TOILET ROLL HOLDER
Vola single toilet roll holder T12-BP
T12-BP-16
Chrome



HOOKS
DRUMMONDS - ROBE HOOK
Polished Chrome
H 85 W45 D60 mm



SINK
DURAVIT - Vero Air Vanity 038460
undercounter basin with overflow.
600X310mm



TAP - Finish Chrome
AXOR Starck - 10145000
Electronic basin mixer with temperature pre-adjustment with mains connection 230 V



TOILET
Roca The Gap Rimless Wall Hung Toilet + Compact Soft Close Seat
Part No.: RCGPWC3



AUTOMATIC/ TOUCHLESS FLUSH
Geberit WC Electronic flush Sigma 10
115.907.KN.1
Plate: matt chrome-plated
Design ring: gloss chrome-plated




LINEAR LED LIGHT
REFER TO SECTION
TIMBER VENEER.

AUTOMATIC AIR FRESHNER
POSITION: ON TOP OF THE
DOOR ARCHITRAVE.

60/70 mm DOOR THICKNESS
REQUIRED. SOUNDPROOF.
PROVIDE DOOR SEALING.

D.F.F.09

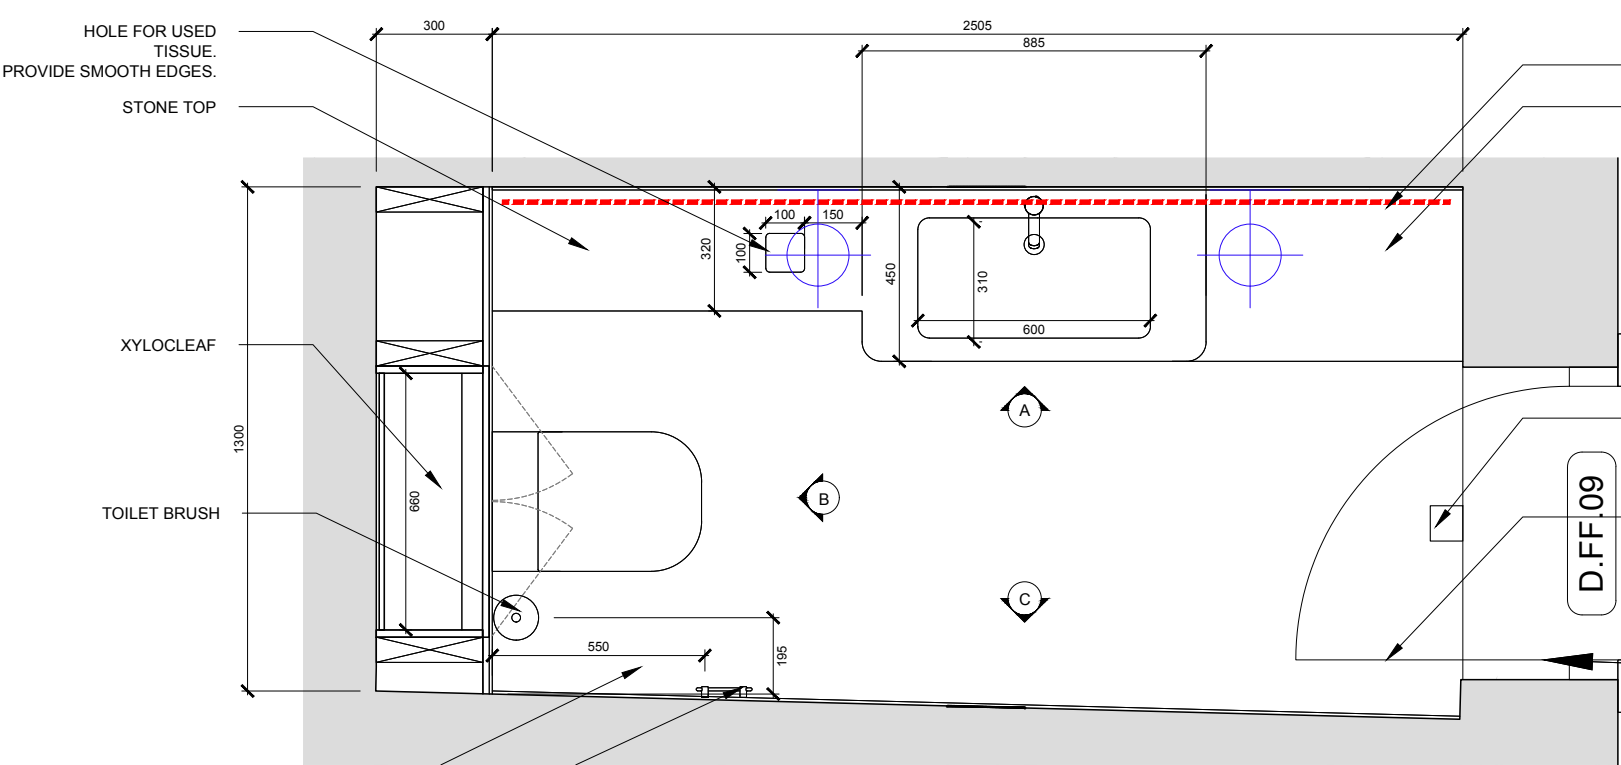

01 Room 10 - Bathroom - Plan
scale 1:20 @A3

| | | |
|---|------------|----------|
| Rev | Note | Date |
| Project Title | | |
| FALCON | | |
| Drawing Title | | |
| Elevations - Room 10 Bathroom | | |
| Date | Scale | Drawn By |
| 20.10.2020 | 1:20 at A3 | MB |
| Drawing No | | Rev |
| FL- FF - 301 | | - |
| GUNTER & Co. INTERIORS | | |
| Unit 1.23 The Plaza 535 King's Road London, SW10 0SZ United Kingdom +44 (0)20 7993 8583 | | |