


1. No information or designs contained within this document should be copied or reproduced without the specific consent of Gunter & Co Interiors Ltd.
2. Do not scale from this drawing. Any areas, measurements or distances given are approximate only and should be confirmed before design or fabrication.
3. Any drawings, photos, or computer generated images shown are indicative and cannot be guaranteed to represent the complete interiors or exteriors of a scheme.
4. © 2017 Gunter & Co Interiors Ltd. All Rights Reserved


Notes

A3

**NOTE:
FOR DESIGN INTENT ONLY.
ALL DIMENSIONS SHOULD
BE CHECKED ON SITE.**

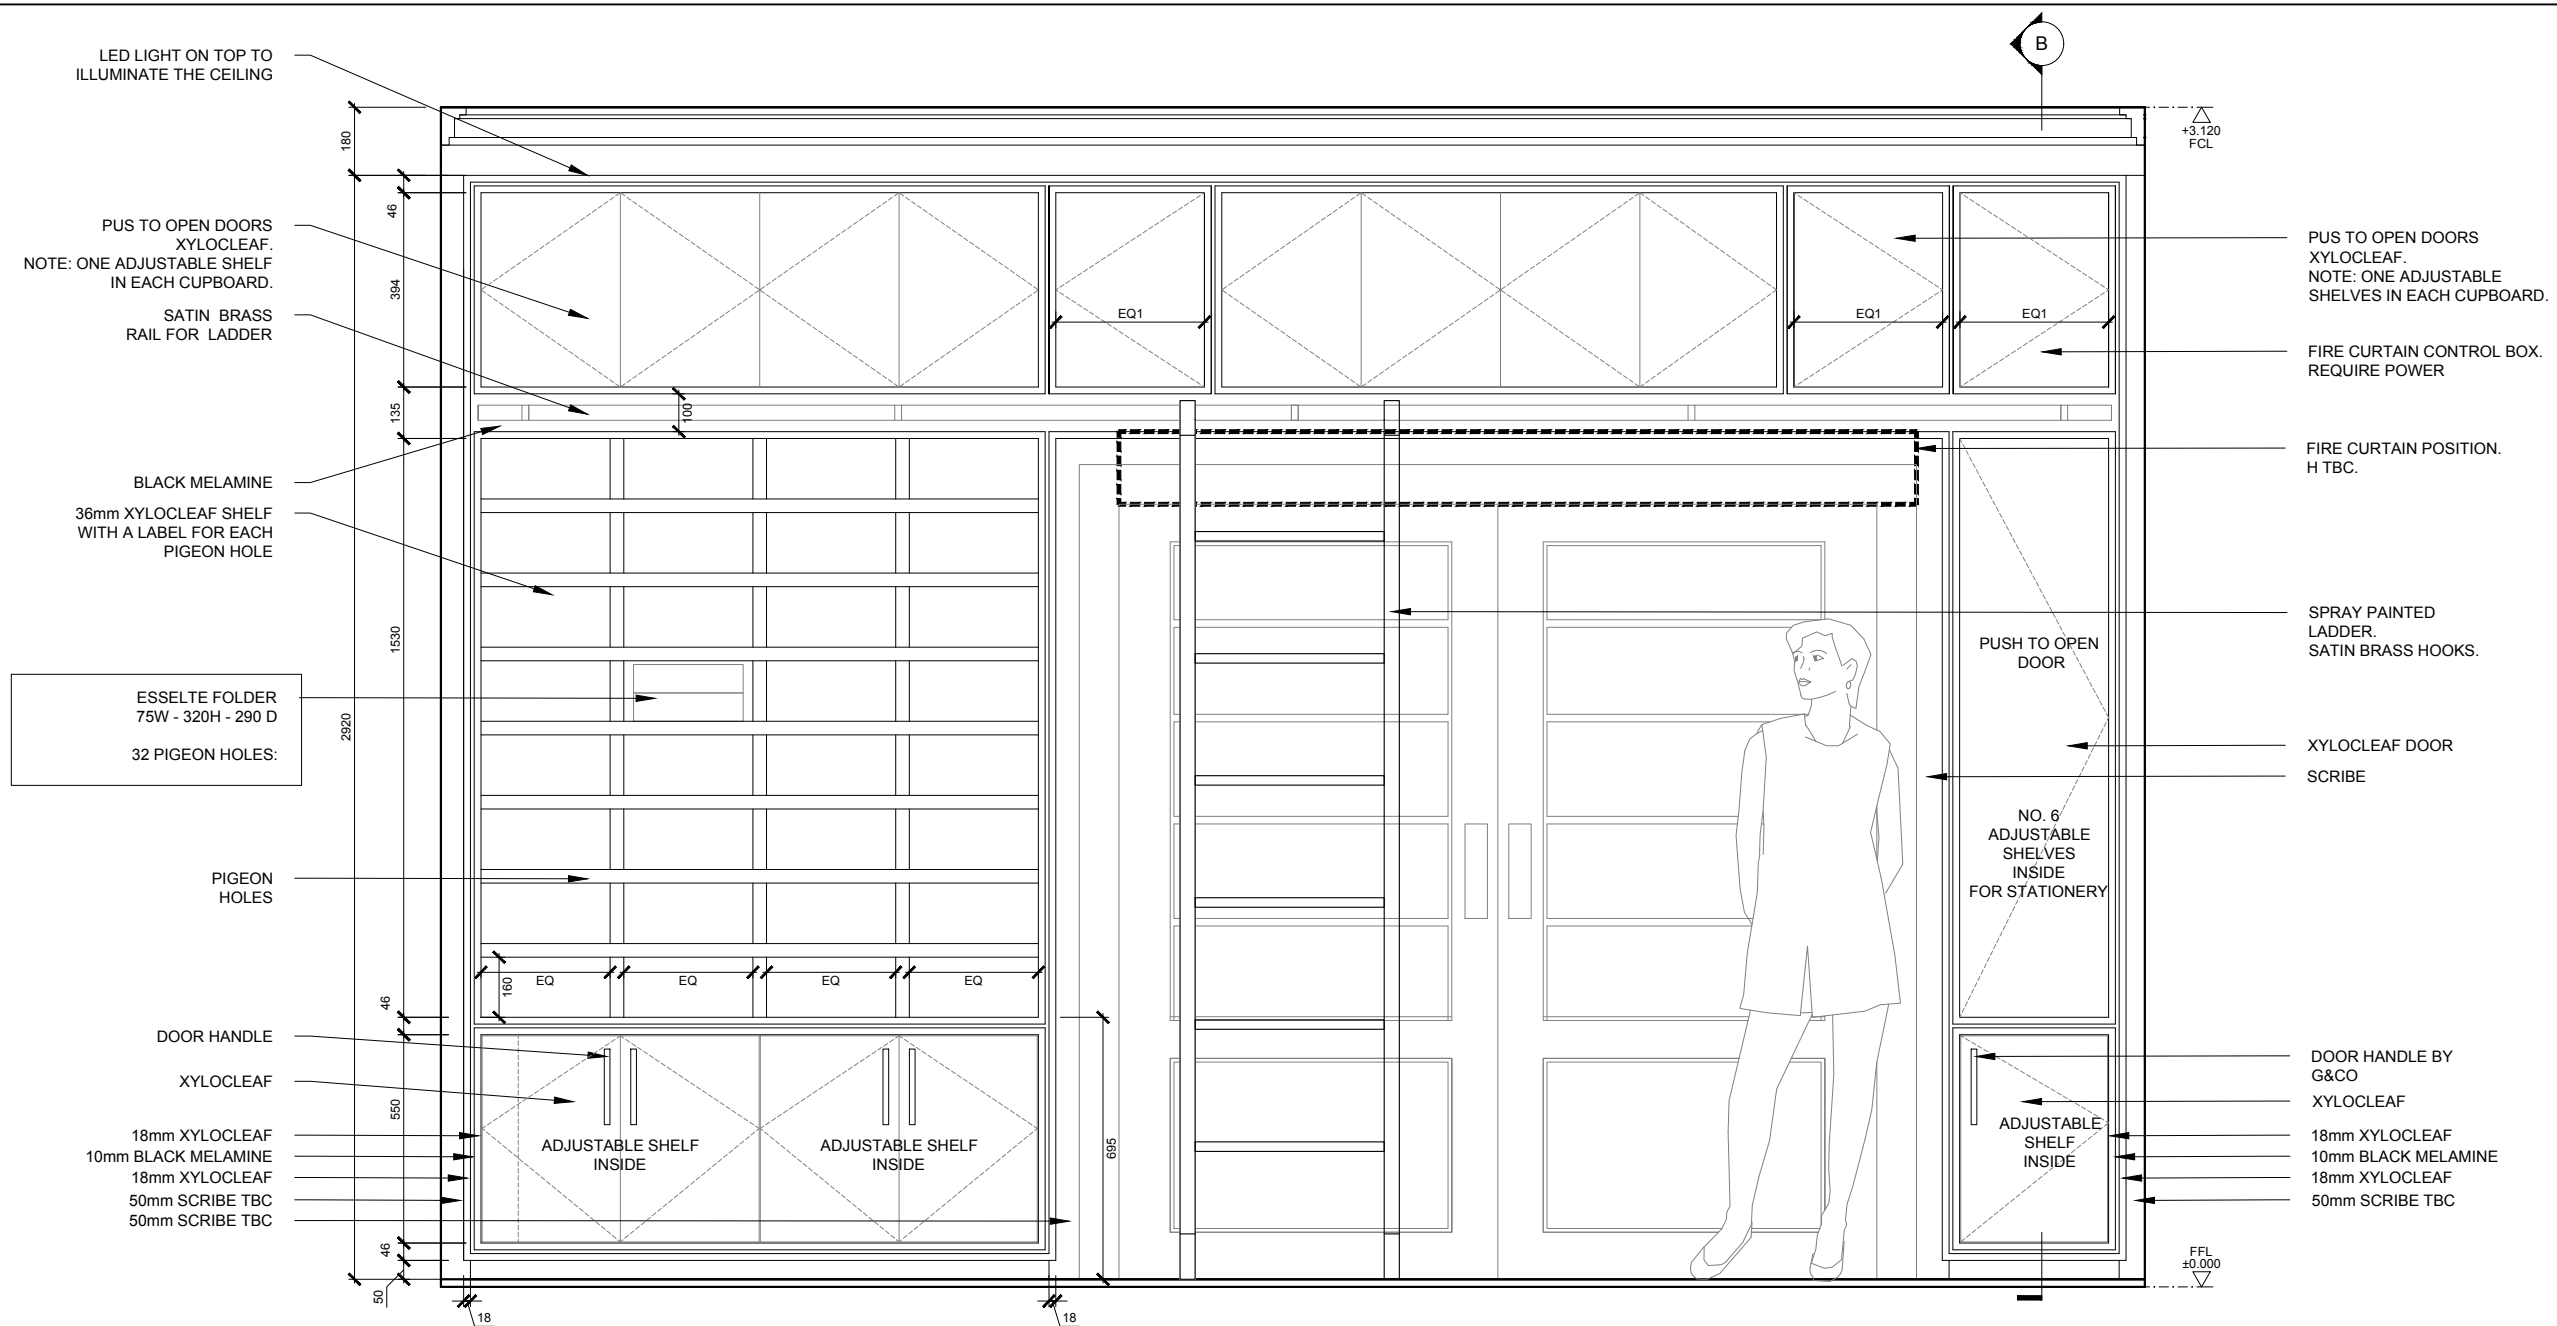

02 Room 3 - Joinery around Doors - Elevation A
scale 1:20 @A3

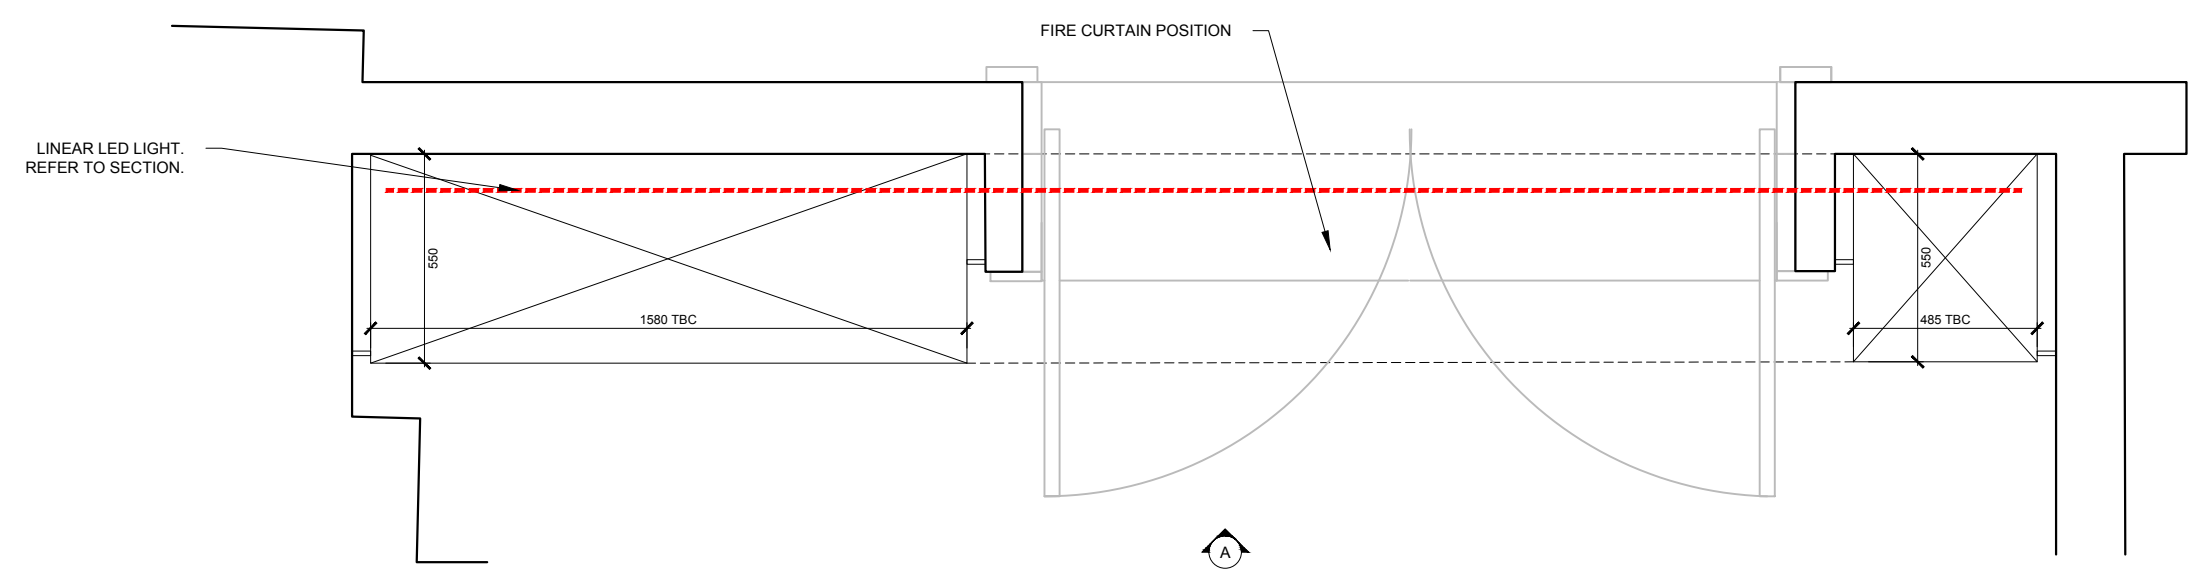

01 Room 3 - Joinery around Doors - Plan
scale 1:20 @A3

A	REVISION AFTER CLIENT MEETING	27.11.2020
-		20.10.2020
Rev	Note	Date

Project Title
FALCON

Drawing Title
**Joinery - Room 3
Joinery around Doors**

Date: 27.11.2020 Scale: 1:20 at A3 Drawn By: MB

Drawing No: FL- FF - 430 Rev: A

GUNTER & Co. INTERIORS

Unit 1.23 The Plaza
535 King's Road
London, SW10 0SZ
United Kingdom
+44 (0)20 7993 8583

