


EXISTING NORTH WEST VIEW

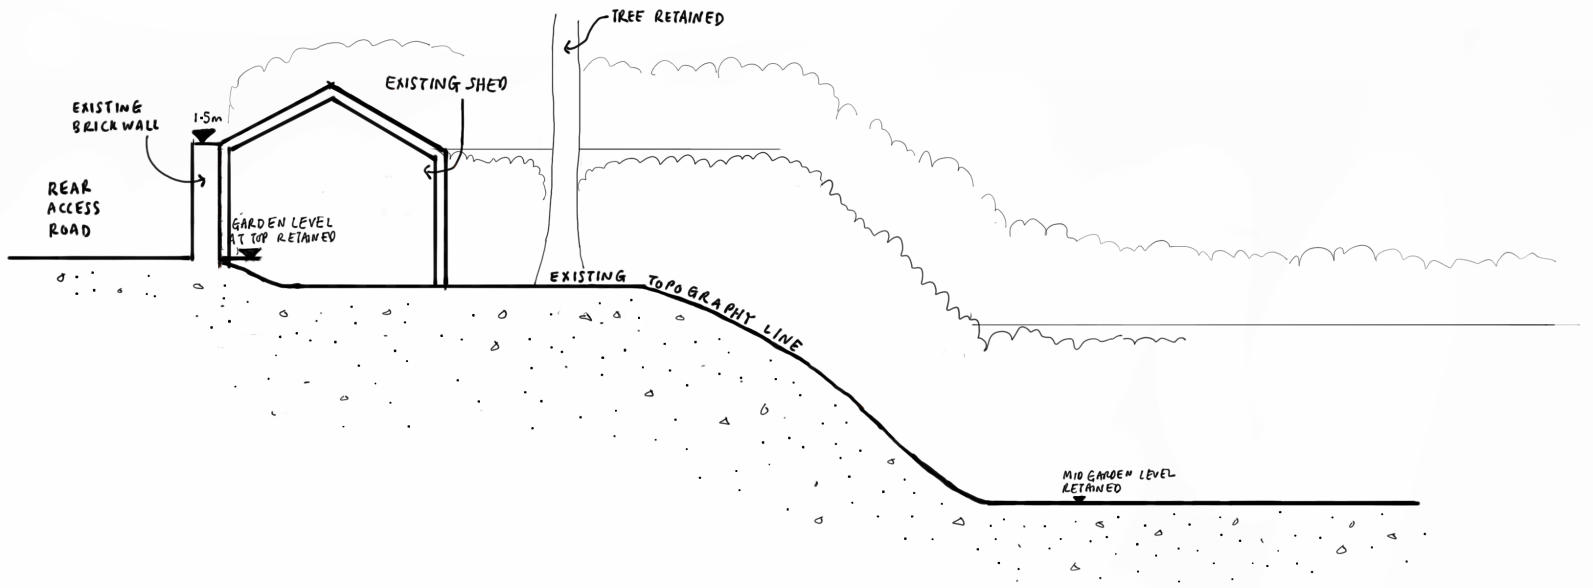

EXISTING CROSS-SECTION THROUGH
EXISTING BANK AND SHED

Chan & Eayrs

EXISTING NW ELEVATION
AND SECTION

Drawing Number: E03
1:100 @ A3

0m 5m