


PROPOSED NORTH WEST VIEW

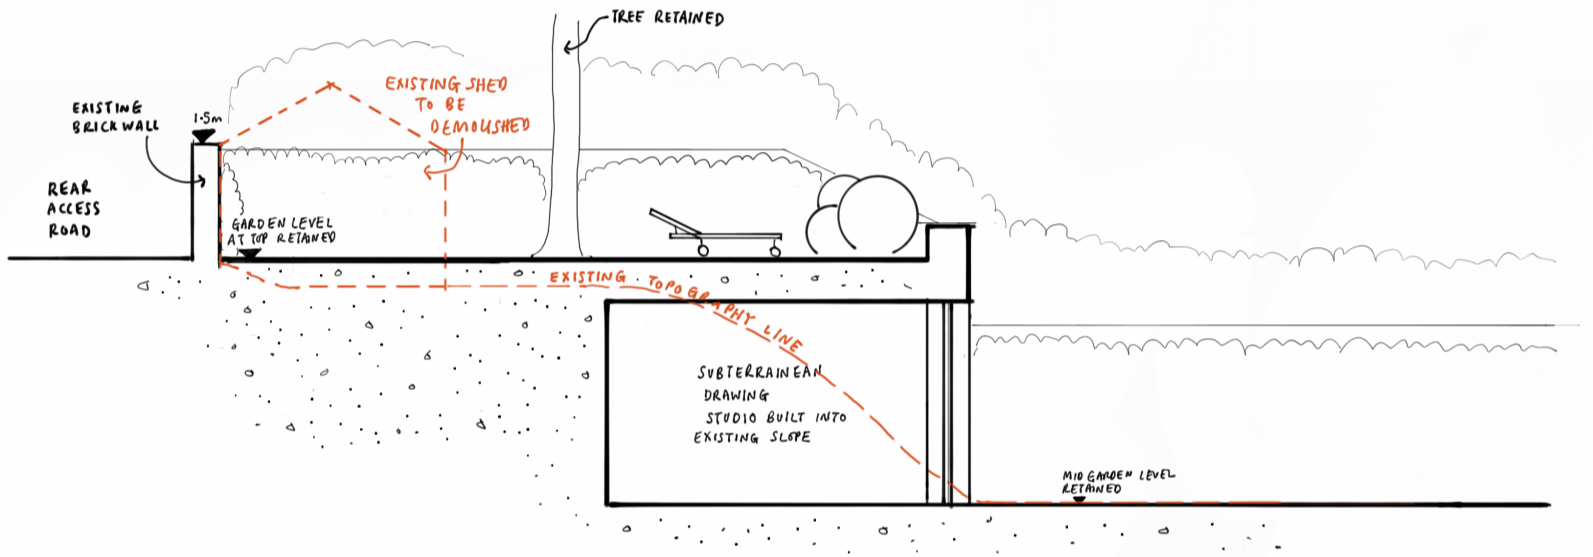

PROPOSED CROSS-SECTION THROUGH EXISTING BANK AND PROPOSED STUDIO

Chan & Eayrs
 PROPOSED NW ELEVATION
 AND SECTION

Drawing Number: P03
 1:100 @ A3

