



datum 47.00m

Elevation 5

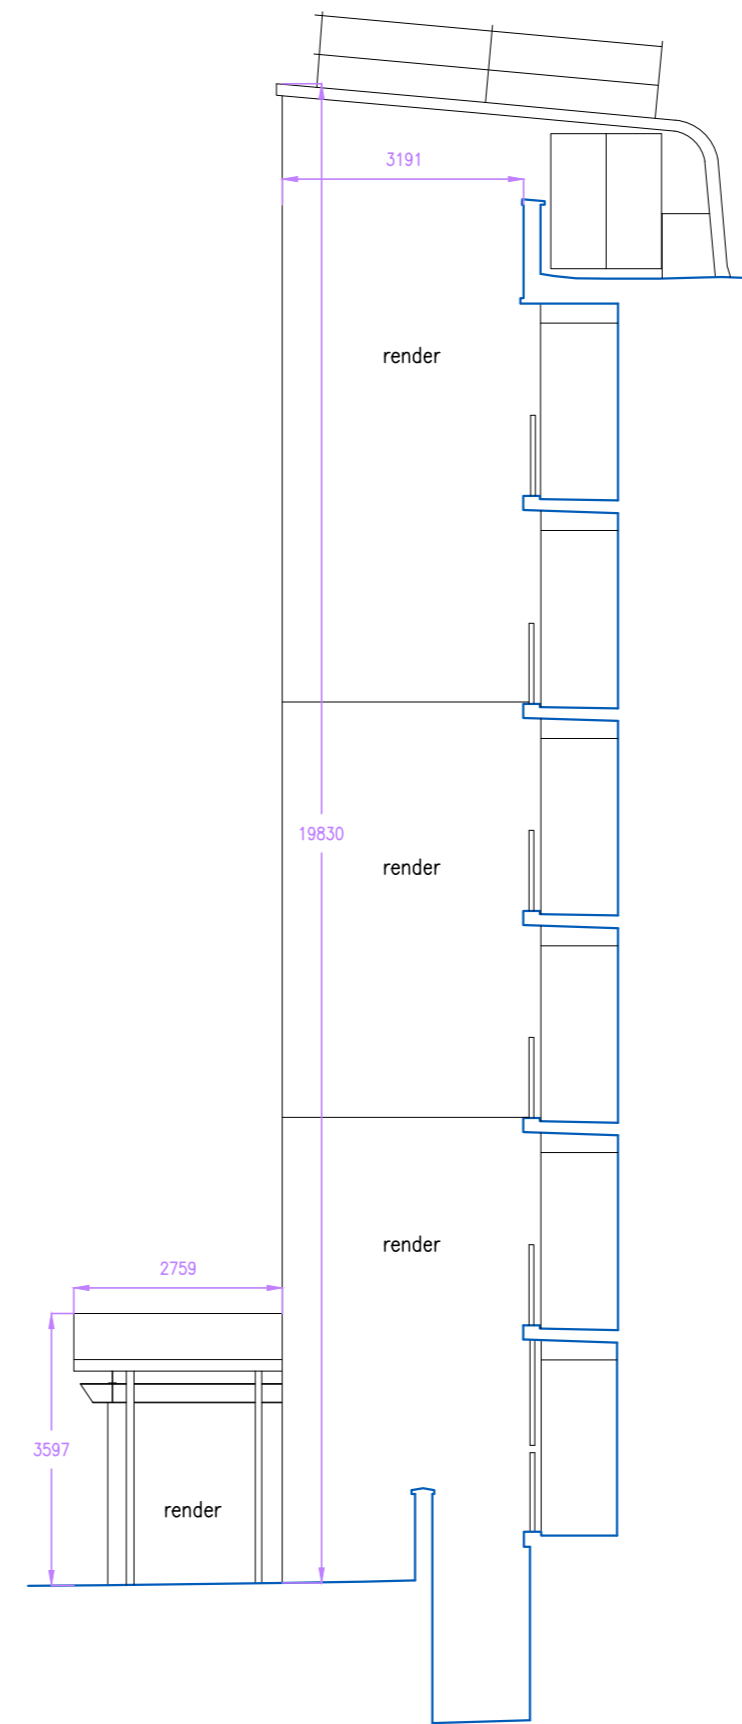

datum 47.00m

Elevation E6

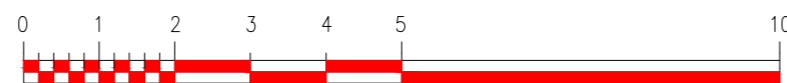

Scale in Metres @ 1:100

Abbreviations			
BB	Belisha Beacon	LP	Lamp Post
BK	Brick	MH	Manhole
BO	Bollard	MT	Meter
BS	Bus Stop	OH	Overhead
BT	British Telecom cover	PM	Parking Meter
C	Floor to Cill height	PB	Post Box
CL	Cover Level	P/R	Post & Rail
CPS	Concrete Paving Slabs	PT	Post
CTV	Cable Television Cover	RE	Rodding Eye
DK	Drop Kerb	RS	Road Sign
DH	Door Height	RWP	Rain Water Pipe
ER	Earthing Rod	SC	Stop Cock
FC	False Ceiling	SVP	Soil Vent Pipe
FH	Fire Hydrant	TCB	Telephone Call Box
FL	Floor Level	TP	Telegraph Pole
GP	Gate Post	TL	Traffic Light
GU	Gully	TK	Tank
GV	Gas Valve	UTL	Unable To Lift
H	Cill to Head height	V	Vent
HT	Height	VP	Vent Pipe
IC	Inspection Cover	WM	Water Meter
IL	Invert Level	WP	Waste Pipe
KO	Kerb Outlet	WSC	Water Stop Cock
LB	Litter Bin	WV	Water Valve

**Survey Coordinates and Grid**  
Please note that the grid shown on this drawing is as follows;

- Arbitrary
- Arbitrary but related to building line
- Arbitrary but approx. related to North
- Best fit to an Ordnance Survey Digital Sheet
- Related to the Ordnance Survey National Grid

**Levels**  
Please note that the levels shown on this drawing are as follows;

- Arbitrary and related to a temporary bench mark
- Related to an Ordnance Survey Bench Mark
- Related to the Ordnance Survey National GPS Network

Level positions are indicated by a cross or the decimal point

**Bench Mark**

Type	Arbitrary Survey
Position	Located at entrance as shown on Outline Plan
Value	49.97m

Revision	Date	By

**CADPLAN**  
PRECISION MEASUREMENTS

Land Surveys . Measured Building Surveys . 3D Laser Scanning  
Utility Surveys . Lease Plans . 3D Models . Rights of Light Surveys

Cob Tree House Oldbury Lane Ightham Kent TN15 9DA  
T . 01732 469100 F . 01732 469101 E . post@cadplan.co.uk

Client  
**Lawtech Group Ltd**

Project  
**1-24 Northiam  
Cromer Street  
London  
WC1H 8LB**

Drawing Title  
**Existing/ Proposed South and  
North recessed Elevations E5,E6**

Sheet/Scale	Date	Drawn	Checked
A2@1:00	25/11/20	S.Y.K.	C.S.D.
Project No.	Drawing No.	Preliminary	Revision
12180	03		