



SECTION B

existing underpinning to no. 56a - assumed to have been accurately finished on no. 58a side

scale bar - metric

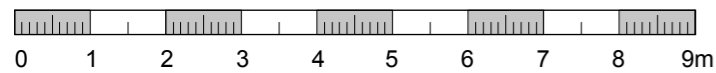

scale bar - imperial

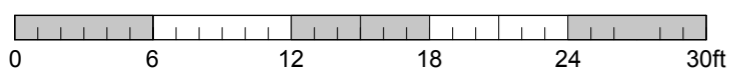

BROD WIGHT Architects

8a Baynes Mews --- London --- NW3 5BH

Project :
58a Fellows Road
London NW3 3LJ

Drawing No.
1099-AP09

Drawing title :
Proposed Section B - B

Scale: 1:100 @ A3 1:50 @ A1	Date : Aug 2020	Drawn by : JW
www.brodwight.co.uk Tel 020 7722 0810	office@brodwight.co.uk This drawing is copyright	