




scale bar - metric

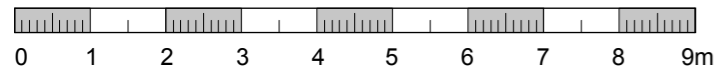

scale bar - imperial

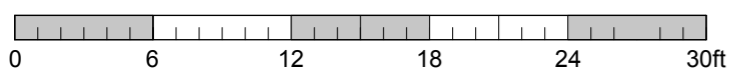

		CAD Surveys Ltd. Suite 2 KPC House Canterbury Road Willesborough Ashford TN24 0BP	
<a href="http://www.cadsurveys.co.uk">www.cadsurveys.co.uk</a>		01233 635089	
Project : <b>58a Fellows Road</b> <b>London NW3 3LJ</b>		Drawing No. <b>1099-S06</b>	
Drawing title : <b>Existing Section A - A</b>			
Scale: 1:100 @ A3 1:50 @ A1	Date : 06/08/2020	Drawn by : SE	