


72 000
71 000
70 000
69 000
68 000
67 000
66 000
65 000
64 000
63 000
62 000
61 000
60 000
59 000
58 000
57 000
56 000
55 000
54 000





SIDE ELEVATION (60 Fellows rd)

scale bar - metric

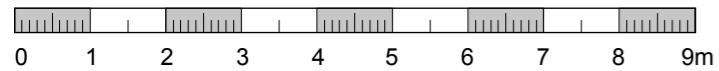

scale bar - imperial

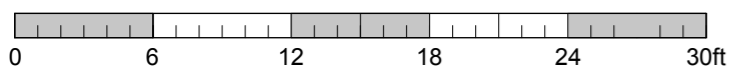

		CAD Surveys Ltd. Suite 2 KPC House Canterbury Road Willesborough Ashford TN24 0BP	
		www.cadsurveys.co.uk	
Project : 58a Fellows Road London NW3 3LJ		Drawing No. 1099-S08	
Drawing title : Existing Side Elevation of No.60			
Scale: 1:100 @ A3 1:50 @ A1	Date : 06/08/2020	Drawn by : SE	