

EXISTING

GROUND


1:50



Office 128, 28A Church Road,
Stanmore, Middlesex, HA7 4AW

info@yooparchitects.co.uk
020 8954 6291

This drawing is copyright YOOP Architects.
All measurements to be checked on site.

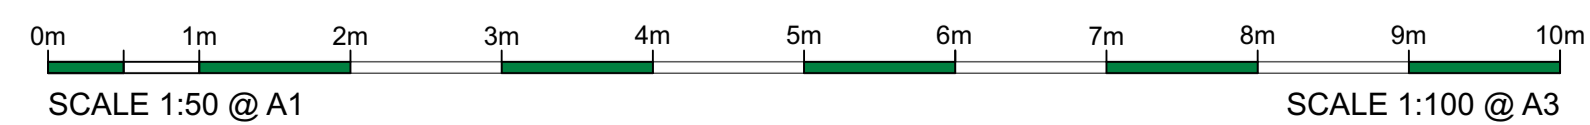

PLANNING

Drawing	EXISTING GROUND FLOOR		
Job	North End Avenue, Hampstead, London, NW3 7HP		
Job No.	Date	Drm	Chk
2017/007	09/12/2020	M W	G E
Scale	Drawing No.	Revision	
1:50@A1 1:100@A3	006/EX/100	B	