


C

SHORT SECTION


1:50

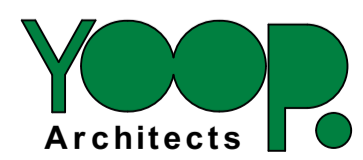

Office 128, 28A Church Road,  
Stanmore, Middlesex, HA7 4AW

info@yooparchitects.co.uk  
020 8954 6291

This drawing is copyright YOOP Architects.  
All measurements to be checked on site.

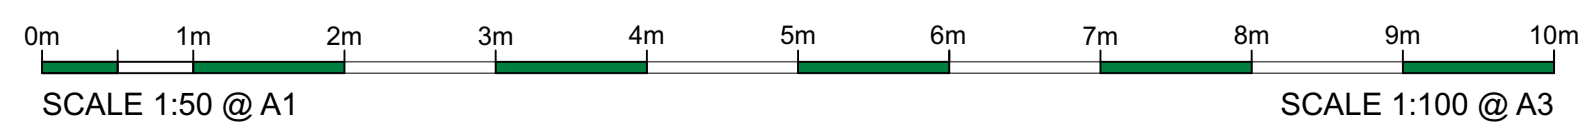

PLANNING

Drawing	EXISTING SECTION C-C		
Job	North End Avenue, Hampstead, London, NW3 7HP		
Job No.	Date	Drm	Chk
2017/007	10/12/2020	M W	G E
Scale	Drawing No.	Revision	
1:50@A1 1:100@A3	006/EX/141	B	