


1 KEY PLAN
Scale: 1:200

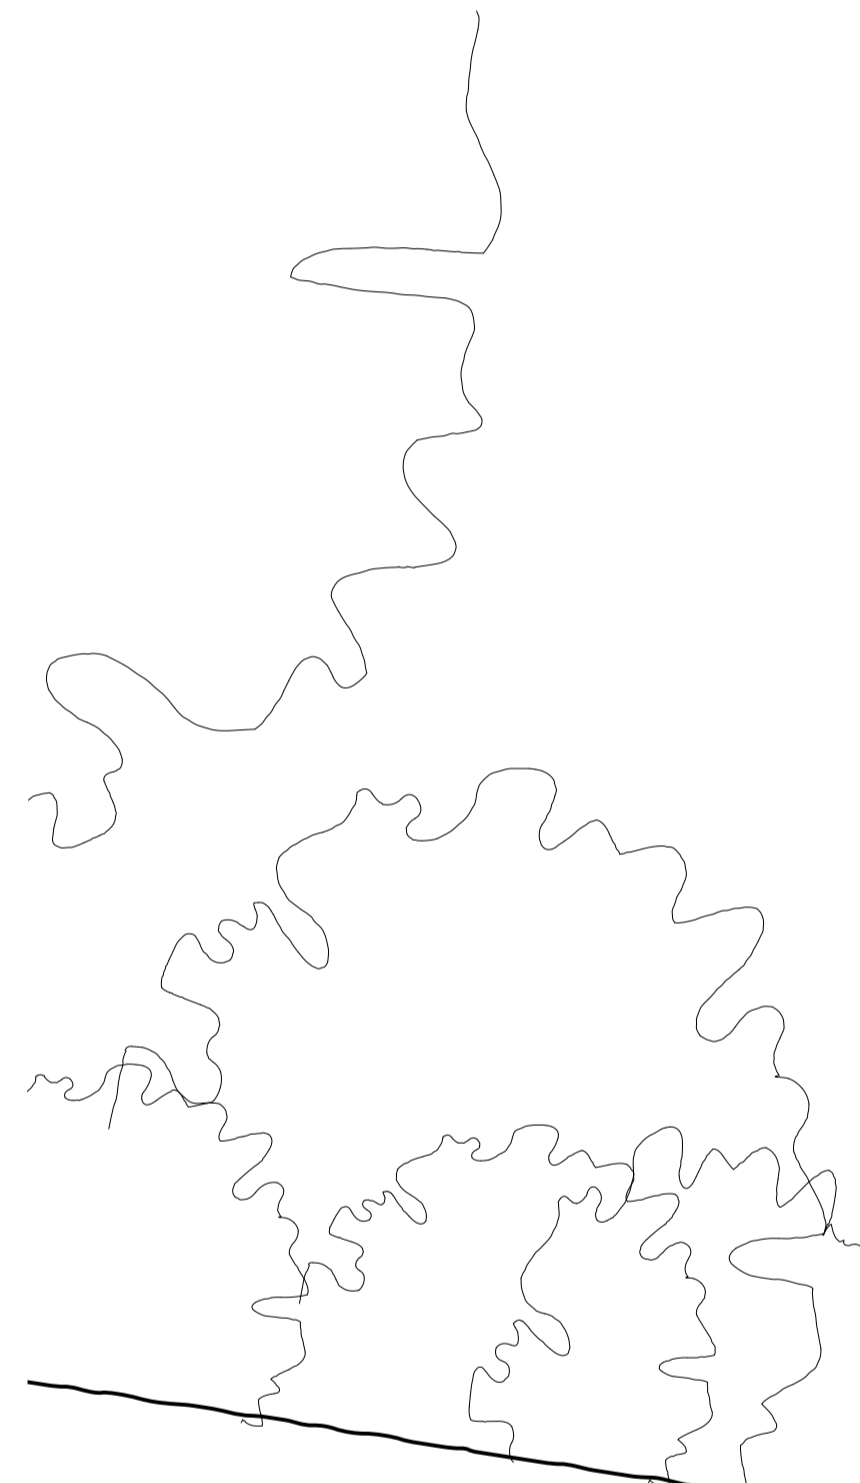

2 PROPOSED SECTION A
Scale: 1:50



NOTES

CH	REVISION NOTES	DATE	REV
CH	PORCH NON-MATERIAL AMENDMENT	18/12/20	2
FGC	FOR PRE-PLANNING APPLICATION 01	11/04/19	1
FGC	FOR PRE-PLANNING APPLICATION	18/03/2019	0

28 REDINGTON ROAD, LONDON, NW3 7RB

PROPOSED SECTION A

FOR NON-MATERIAL AMENDMENT

DRAWING STATUS	350	1:50	140	2
JOB NO.	SCALE (AS SHOWN)	DRAWING NO.	REV	

TC
A

Thomas Croft Architects
Studio 117
Great Western Studios
65 Alfred Road
London, W2 5EU
United Kingdom

+44 (0)20 8962 0066
email@thomascroft.com
www.thomascroft.com