



NOTE:  
 1) Any dimensions given are in millimetres unless stated otherwise.  
 2) Do not scale from drawings. All dimensions should be checked and clarified on site before proceeding with construction.  
 3) DaeWha Kang Design should be informed immediately in writing of any discrepancies in the drawings.

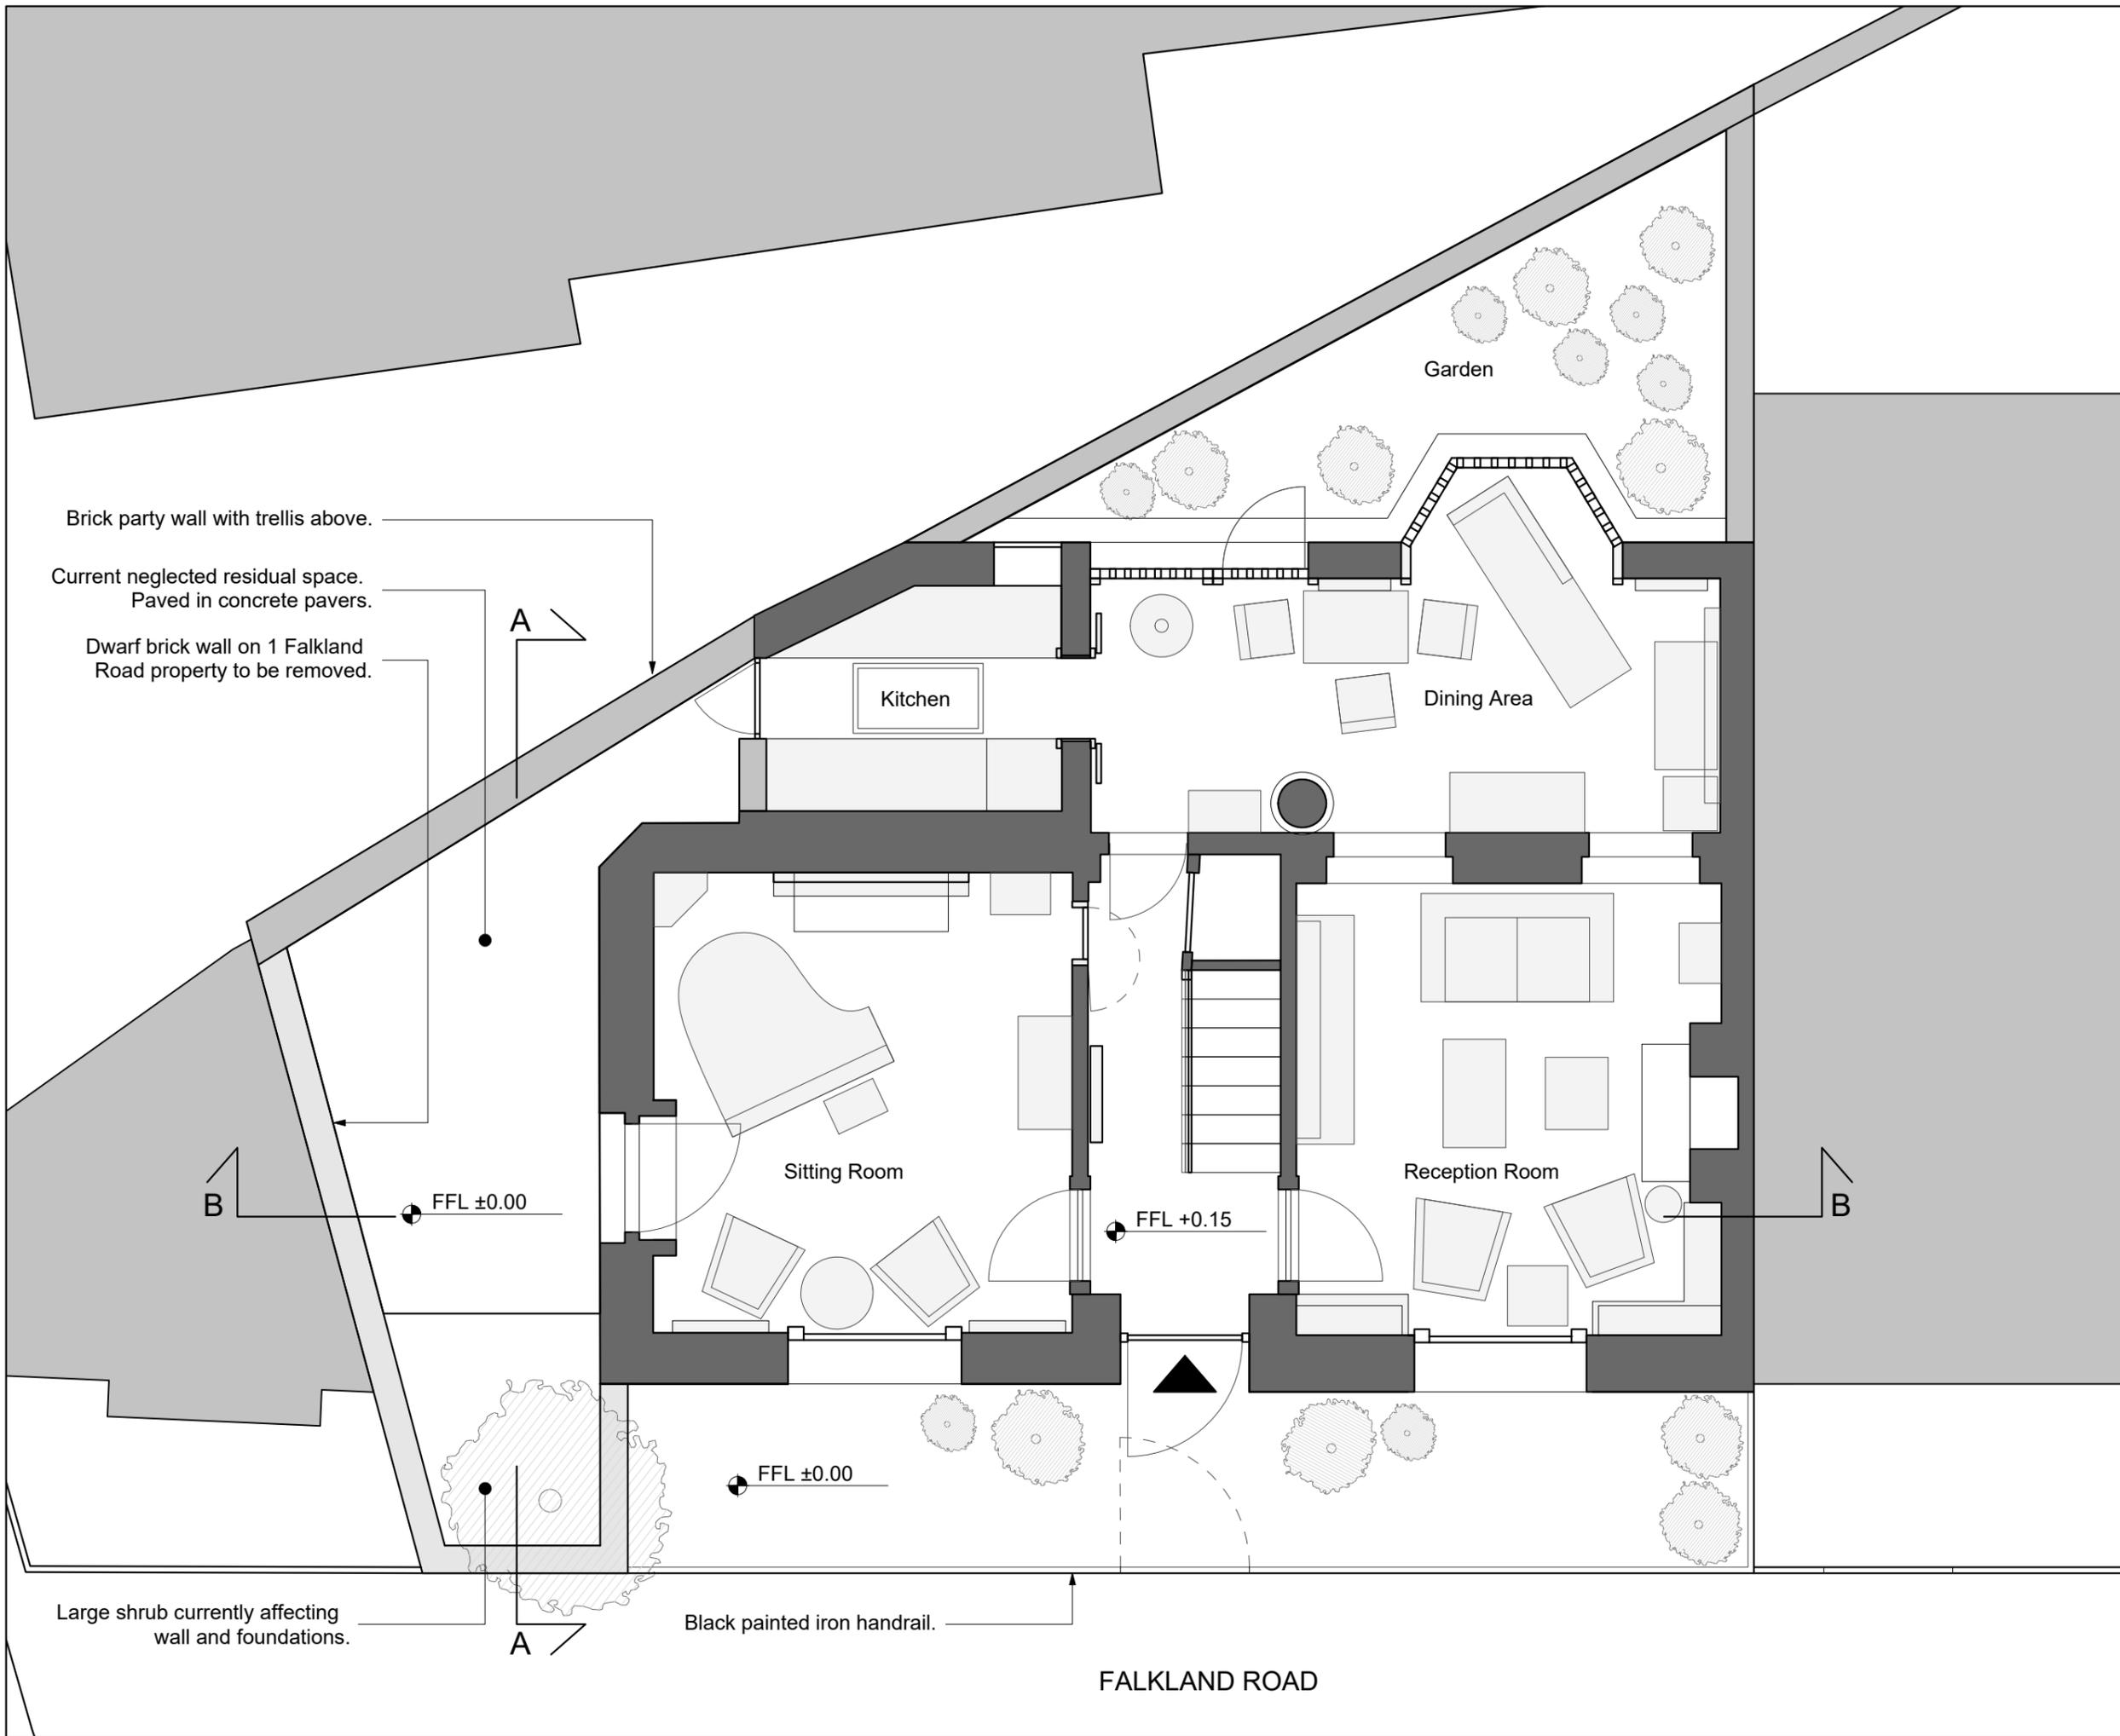

**ISSUED FOR  
PLANNING**

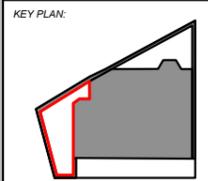

ARCHITECT:  
**DAEWHA KANG DESIGN**  
 UNIT 35, CONTAINERVILLE  
 35 CORBRIDGE CRESCENT  
 LONDON E2 9EZ, UK  
 INFO@DAEWHAKANG.COM

PROJECT:  
**FALKLAND ROAD**  
 1 FALKLAND ROAD  
 NW5 2PS LONDON, UK

NO.	REVISION NOTES	DATE

STAGE:  
**RIBA STAGE 3**

DRAWING TITLE:  
**EXISTING PLAN**

DRAWN: MV	CHECKED: MW	ISSUED: DK
DATE: 18/12/2020	SCALE: 1:50@A3	
DRAWING NO: A-103	SHEET: 00	REV: 0