


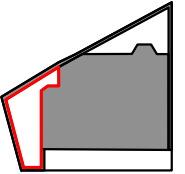

NOTE:  
 1) Any dimensions given are in millimetres unless stated otherwise.  
 2) Do not scale from drawings. All dimensions should be checked and clarified on site before proceeding with construction.  
 3) DaeWha Kang Design should be informed immediately in writing of any discrepancies in the drawings.

LEGEND:  
 TO BE DEMOLISHED

**ISSUED FOR PLANNING**

KEY PLAN:  NORTH: 

SCALE:  


ARCHITECT:  
**DAEWHA KANG DESIGN**  
 UNIT 35, CONTAINERVILLE  
 35 CORBRIDGE CRESCENT  
 LONDON E2 9EZ, UK  
 INFO@DAEWHAKANG.COM


PROJECT:  
**FALKLAND ROAD**  
 1 FALKLAND ROAD  
 NW5 2PS LONDON, UK

NO.	REVISION NOTES	DATE

STAGE:  
**RIBA STAGE 3**

DRAWING TITLE:  
**PROPOSED DEMOLITION PLAN**

DRAWN: MV	CHECKED: MW	ISSUED: DK
DATE: 18/12/2020	SCALE: 1:50@A3	
DRAWING NO: A-104	SHEET: 00	REV: 0

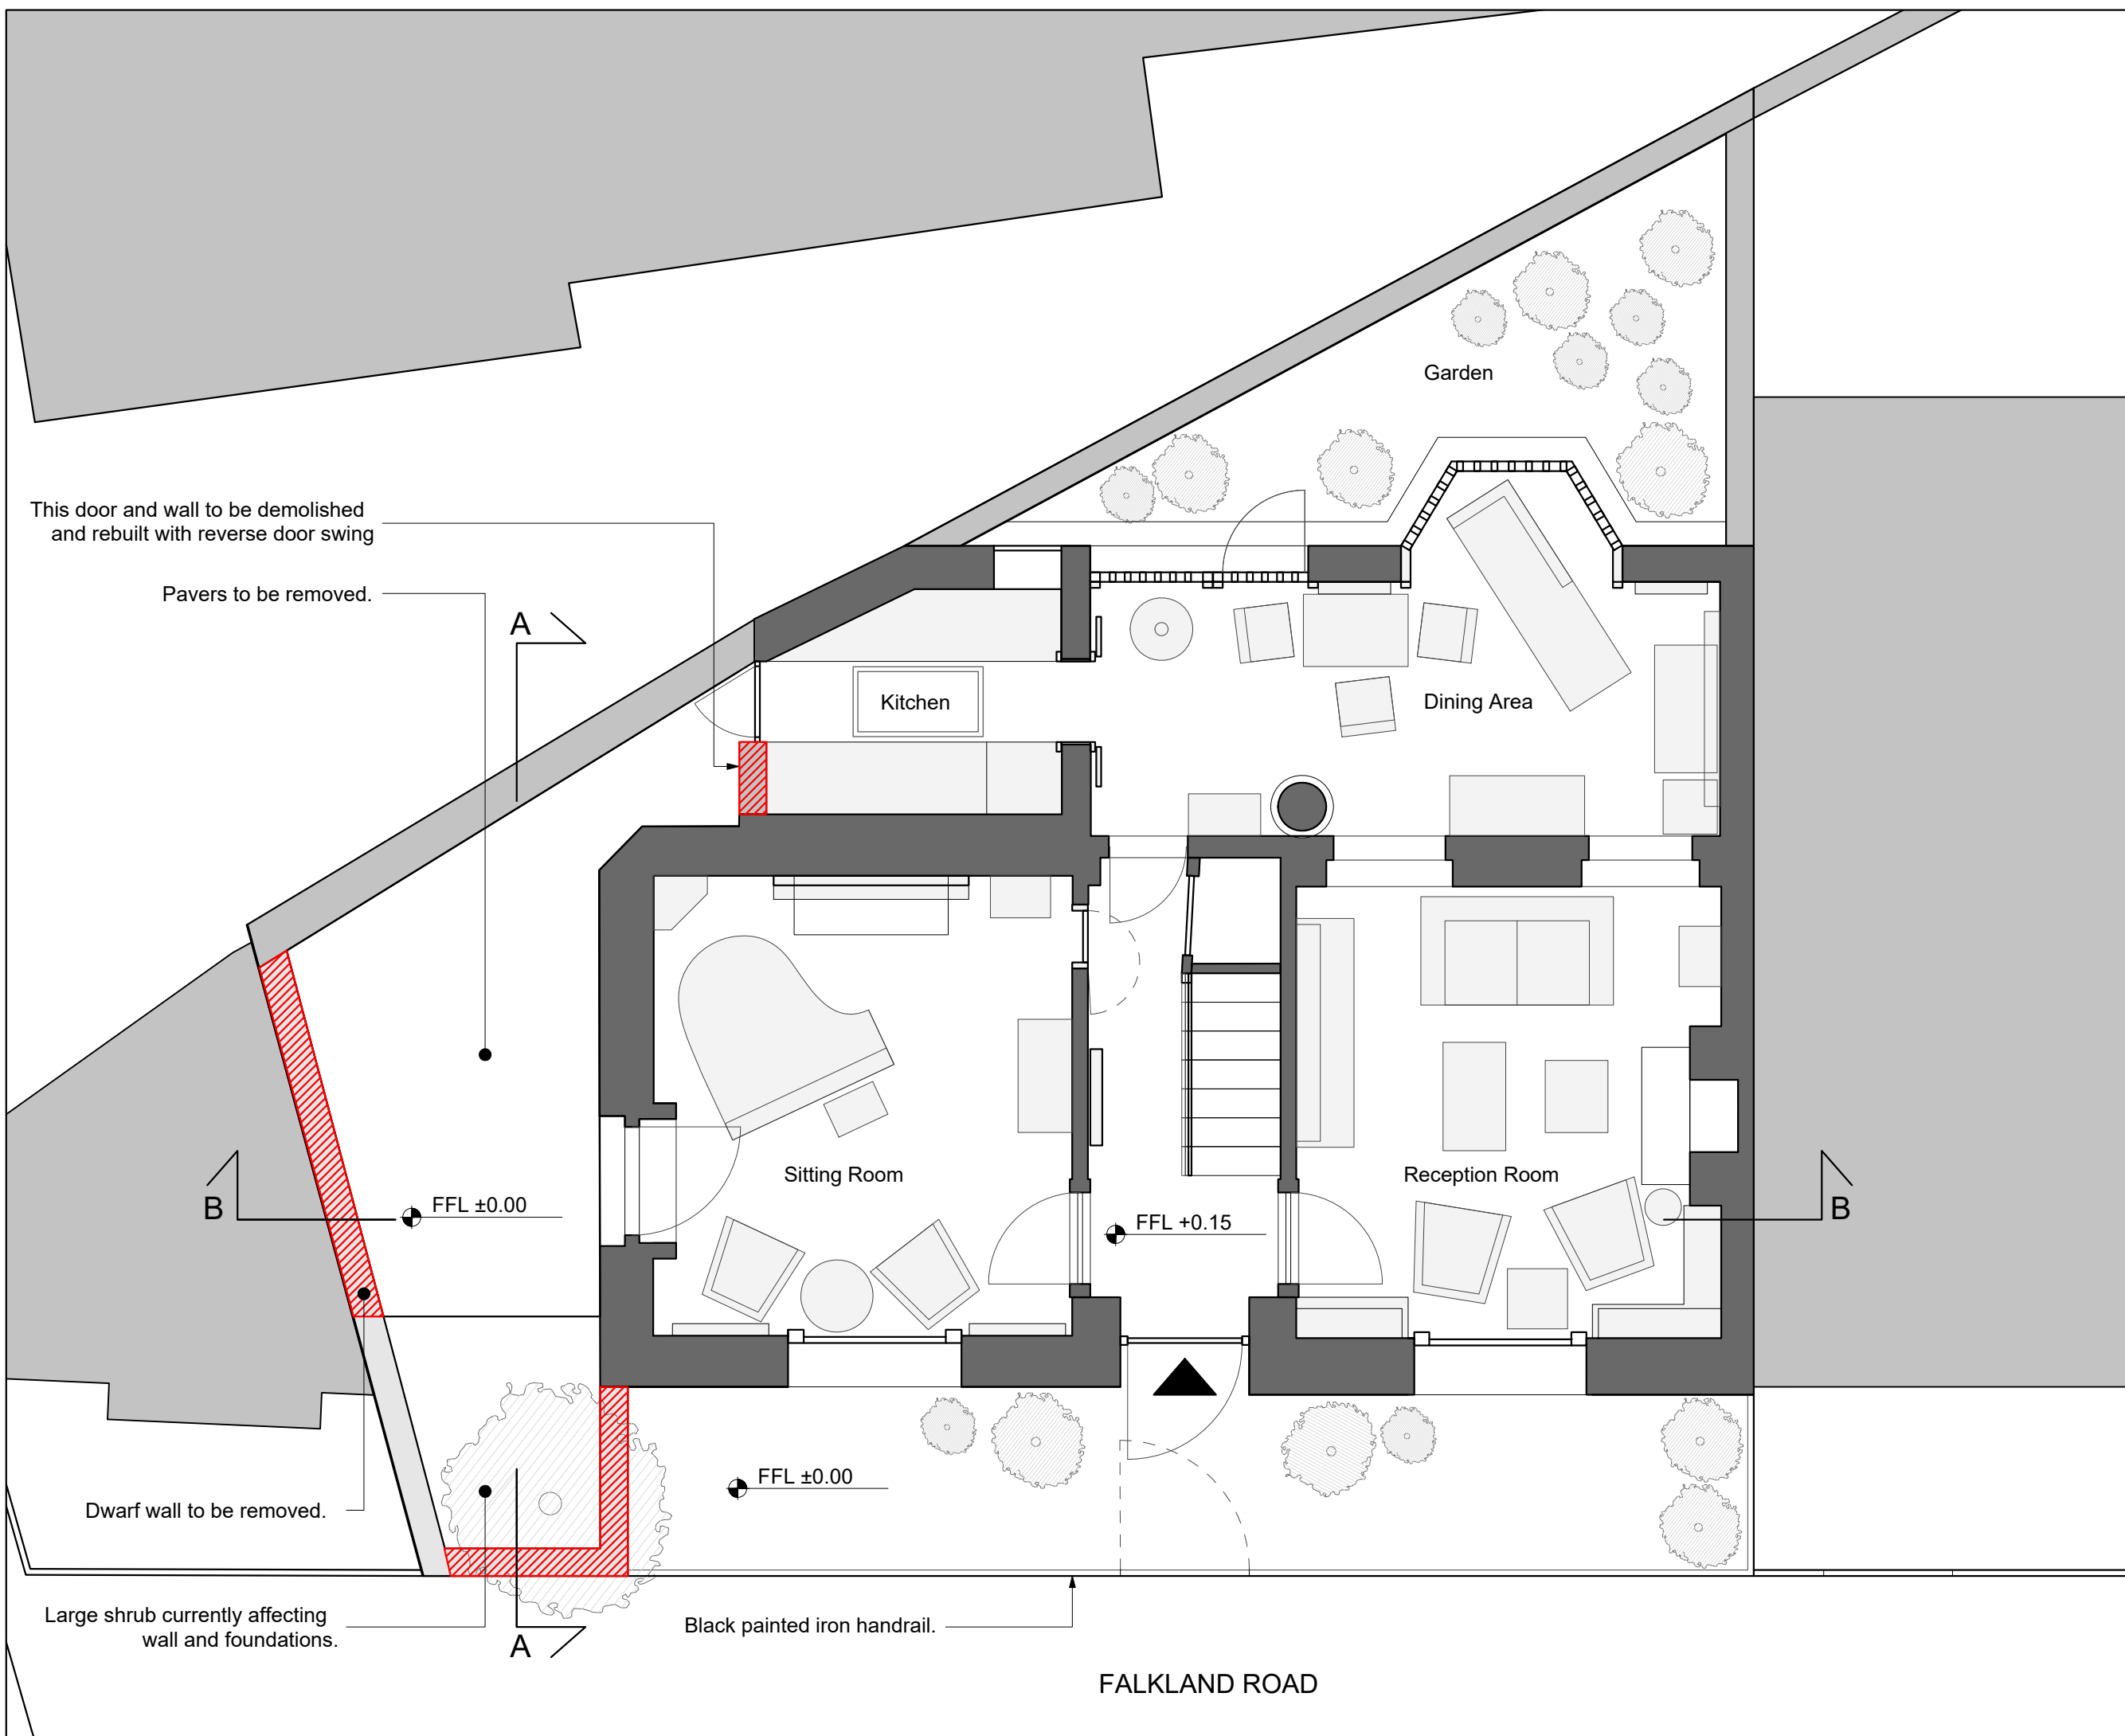

This door and wall to be demolished and rebuilt with reverse door swing

Pavers to be removed.

A

Kitchen

Dining Area

Garden

Sitting Room

Reception Room

FFL ±0.00

FFL +0.15

B

B

Dwarf wall to be removed.

FFL ±0.00

A

Black painted iron handrail.

Large shrub currently affecting wall and foundations.

FALKLAND ROAD