

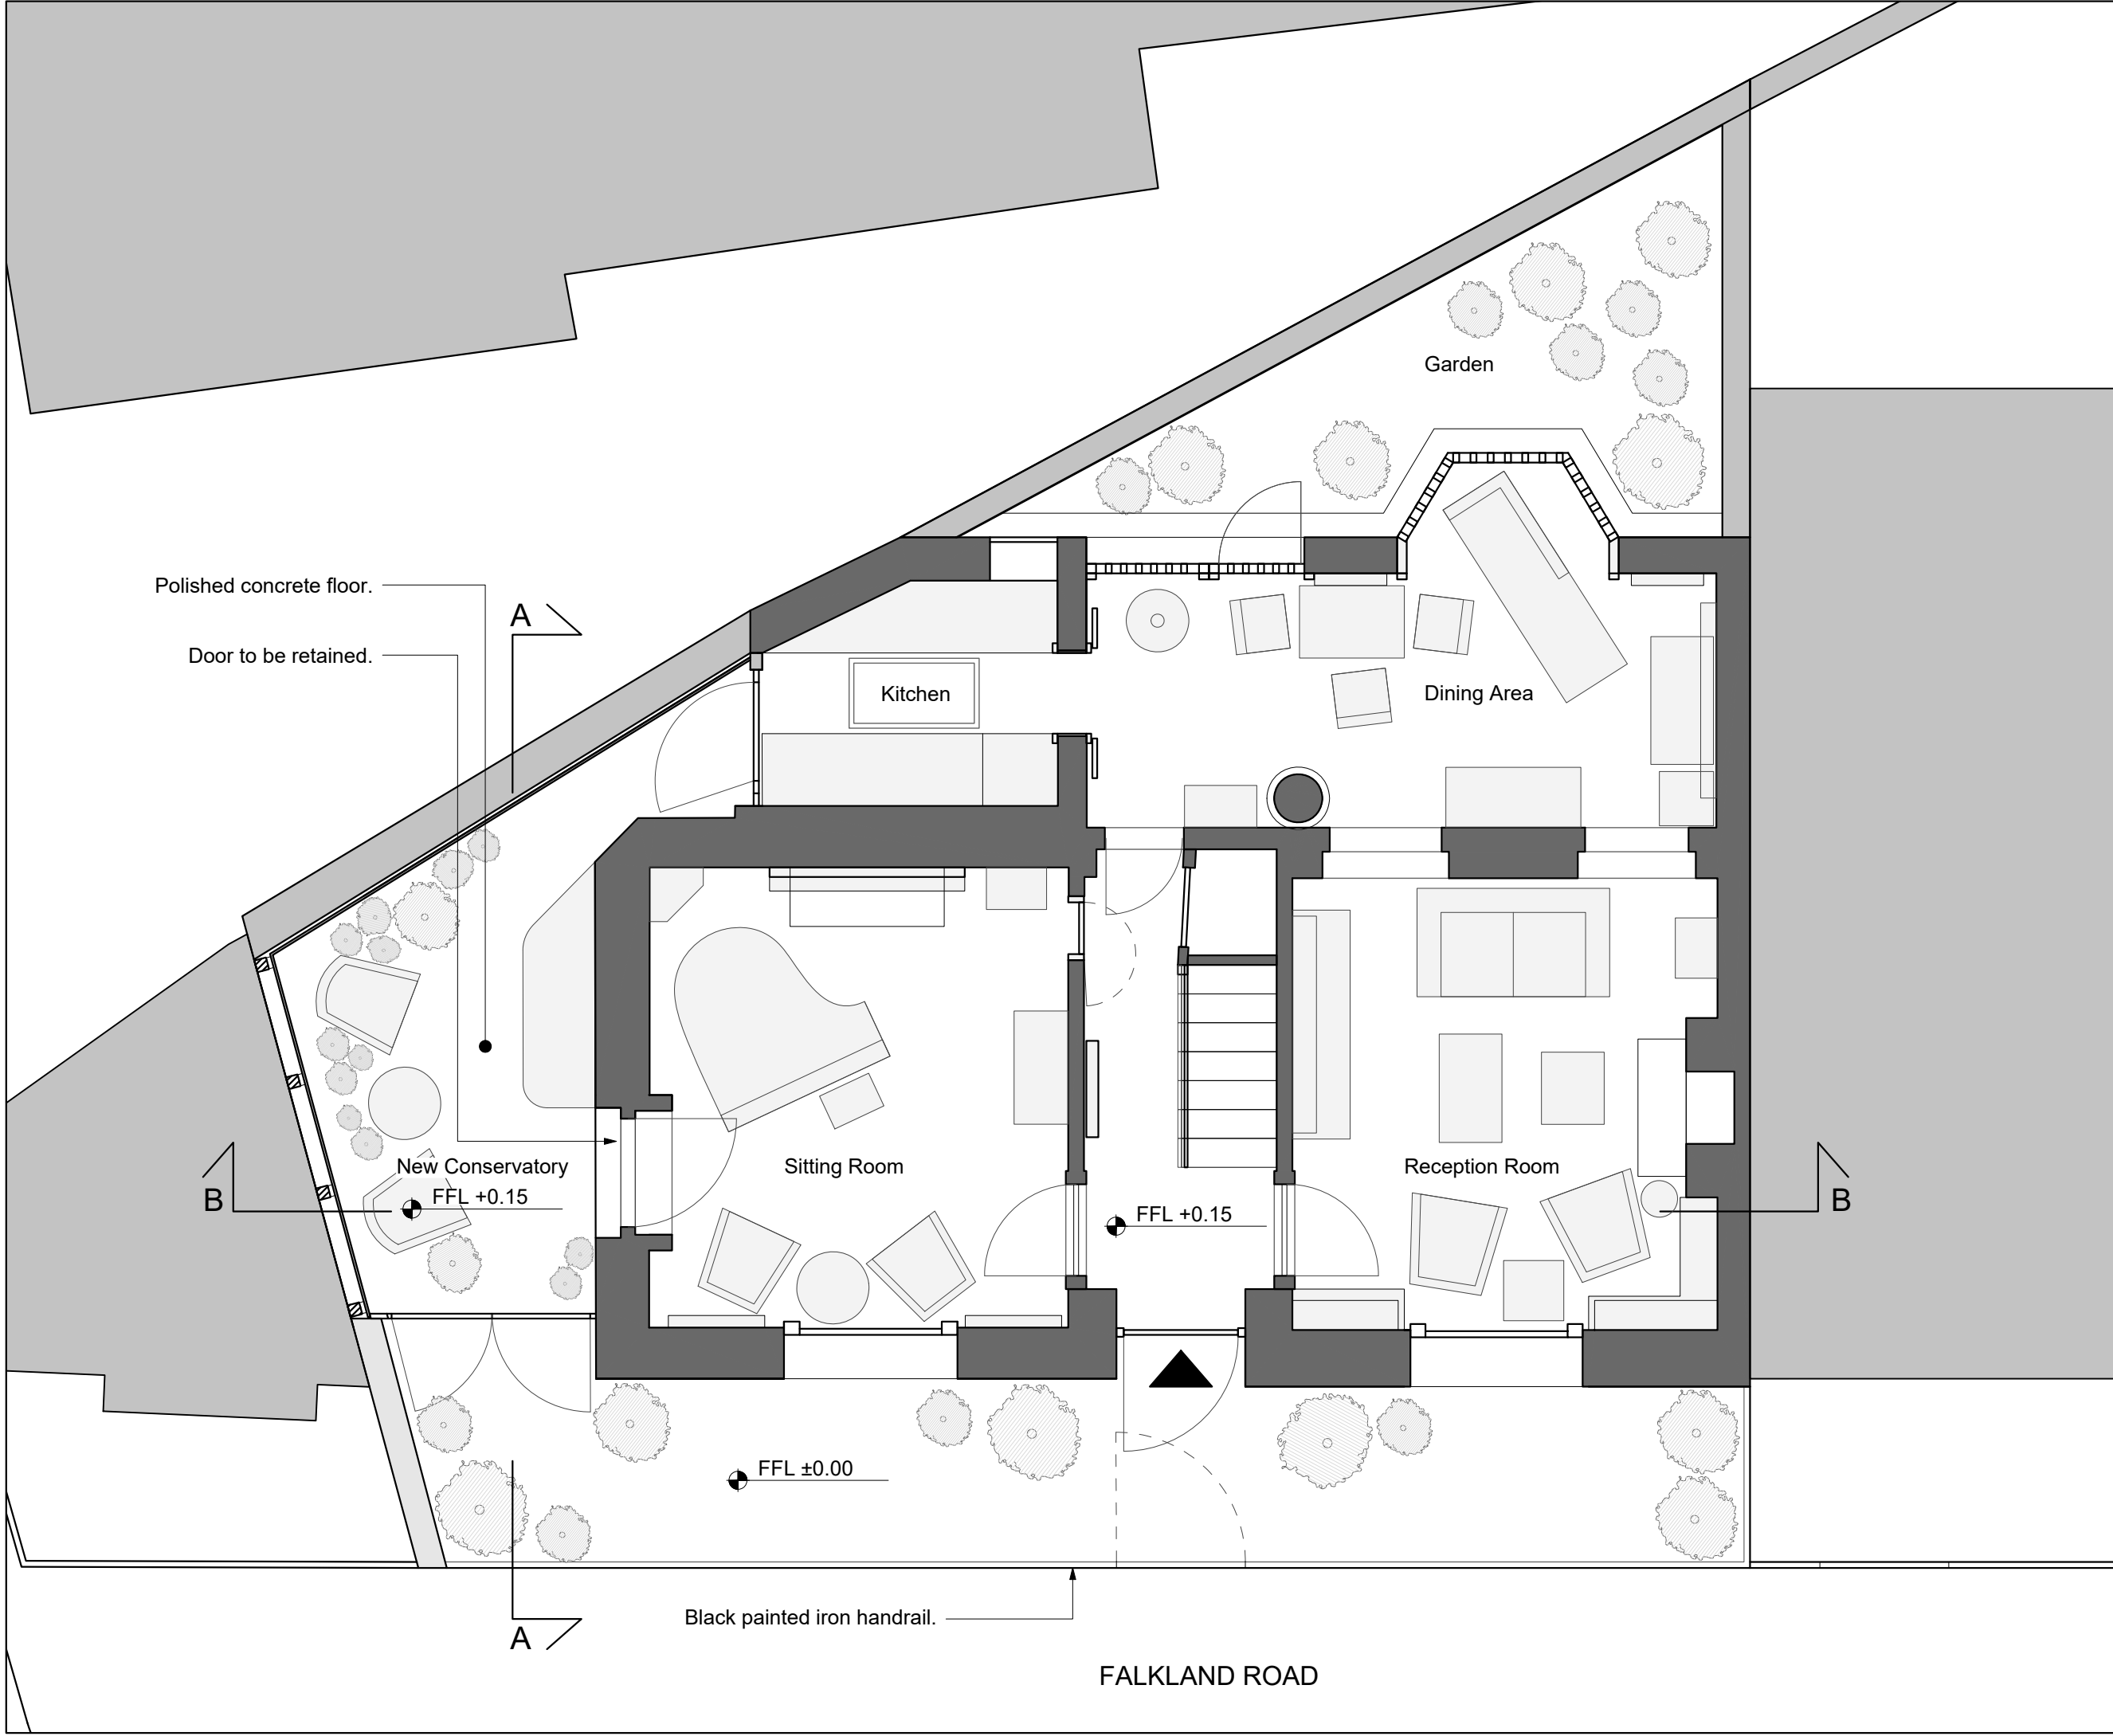


NOTE:
 1) Any dimensions given are in millimetres unless stated otherwise.
 2) Do not scale from drawings. All dimensions should be checked and clarified on site before proceeding with construction.
 3) DaeWha Kang Design should be informed immediately in writing of any discrepancies in the drawings.

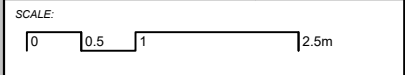

**ISSUED FOR
PLANNING**

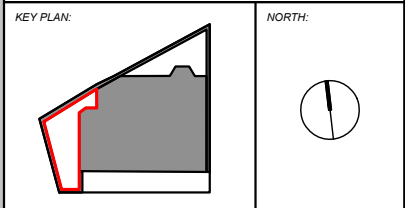

ARCHITECT:
DAEWHA KANG DESIGN
 UNIT 35, CONTAINERVILLE
 35 CORBRIDGE CRESCENT
 LONDON E2 9EZ, UK
 INFO@DAEWHAKANG.COM

PROJECT:
FALKLAND ROAD
 1 FALKLAND ROAD
 NW5 2PS LONDON, UK

NO.	REVISION NOTES	DATE

STAGE:
RIBA STAGE 3

DRAWING TITLE:
PROPOSED PLAN

DRAWN: MV	CHECKED: MW	ISSUED: DK
DATE: 18/12/2020	SCALE: 1:50@A3	
DRAWING NO: A-105	SHEET: 00	REV: 0