



NOTE:

- 1) Any dimensions given are in millimetres unless stated otherwise.
- 2) Do not scale from drawings. All dimensions should be checked and clarified on site before proceeding with construction.
- 3) DaeWha Kang Design should be informed immediately in writing of any discrepancies in the drawings.

CNC fabricated bamboo screen in front of mirror panel.

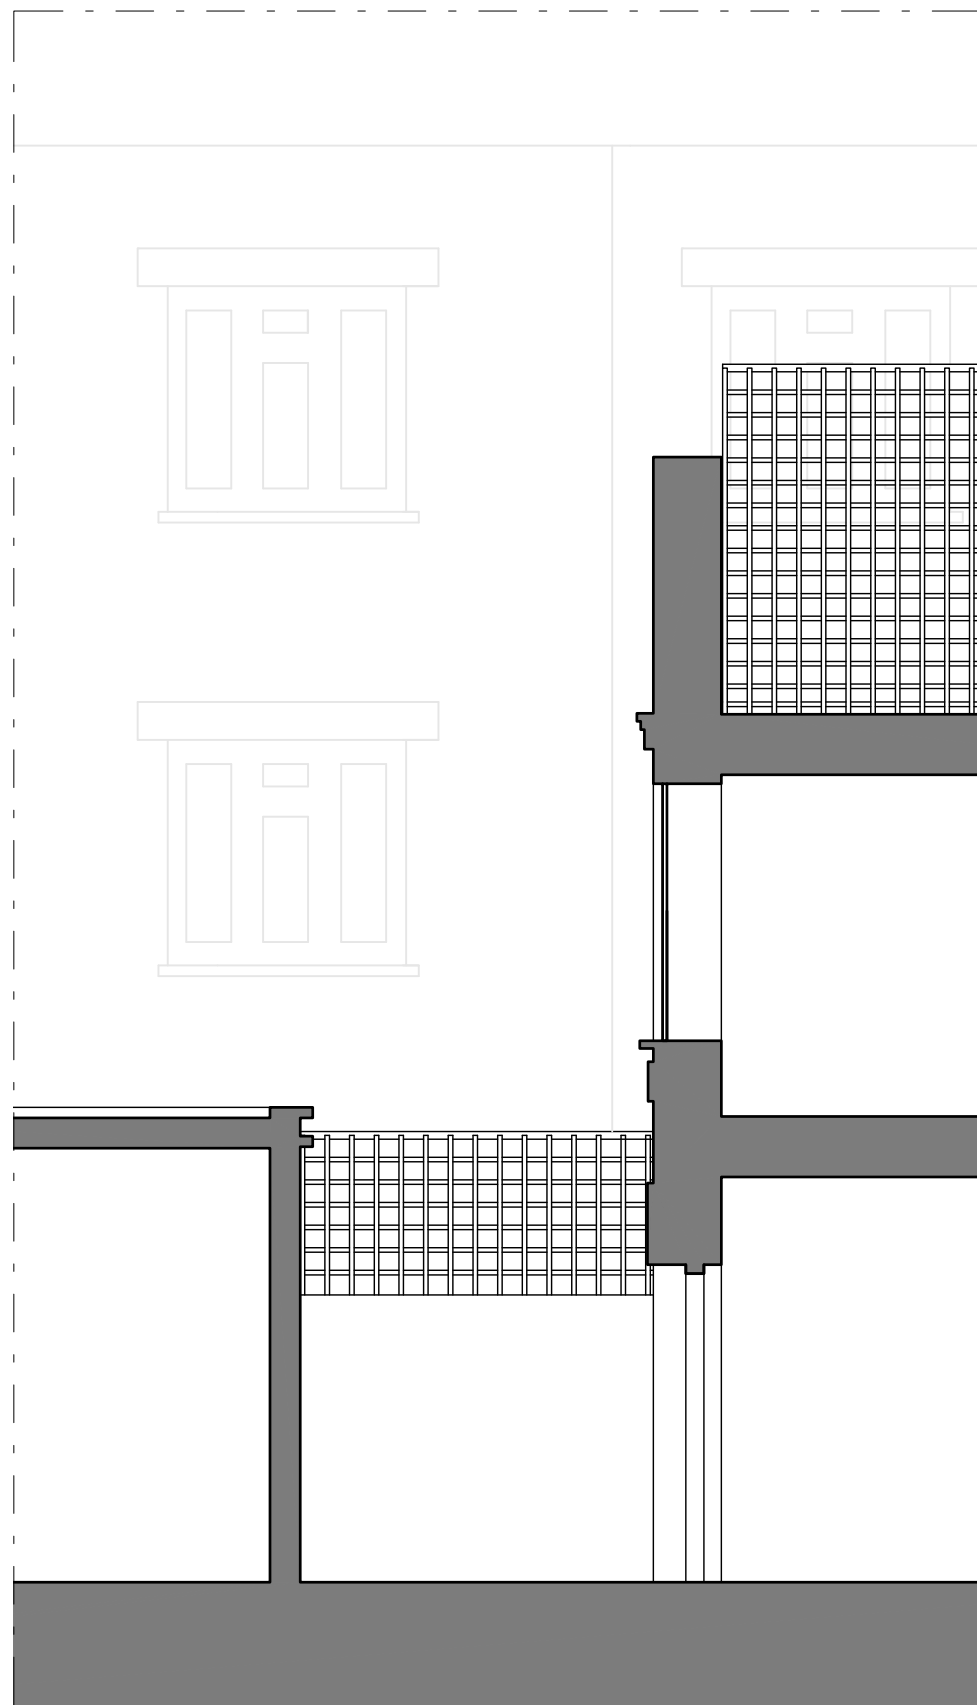


1. EXISTING SECTION B-B FACING NORTH

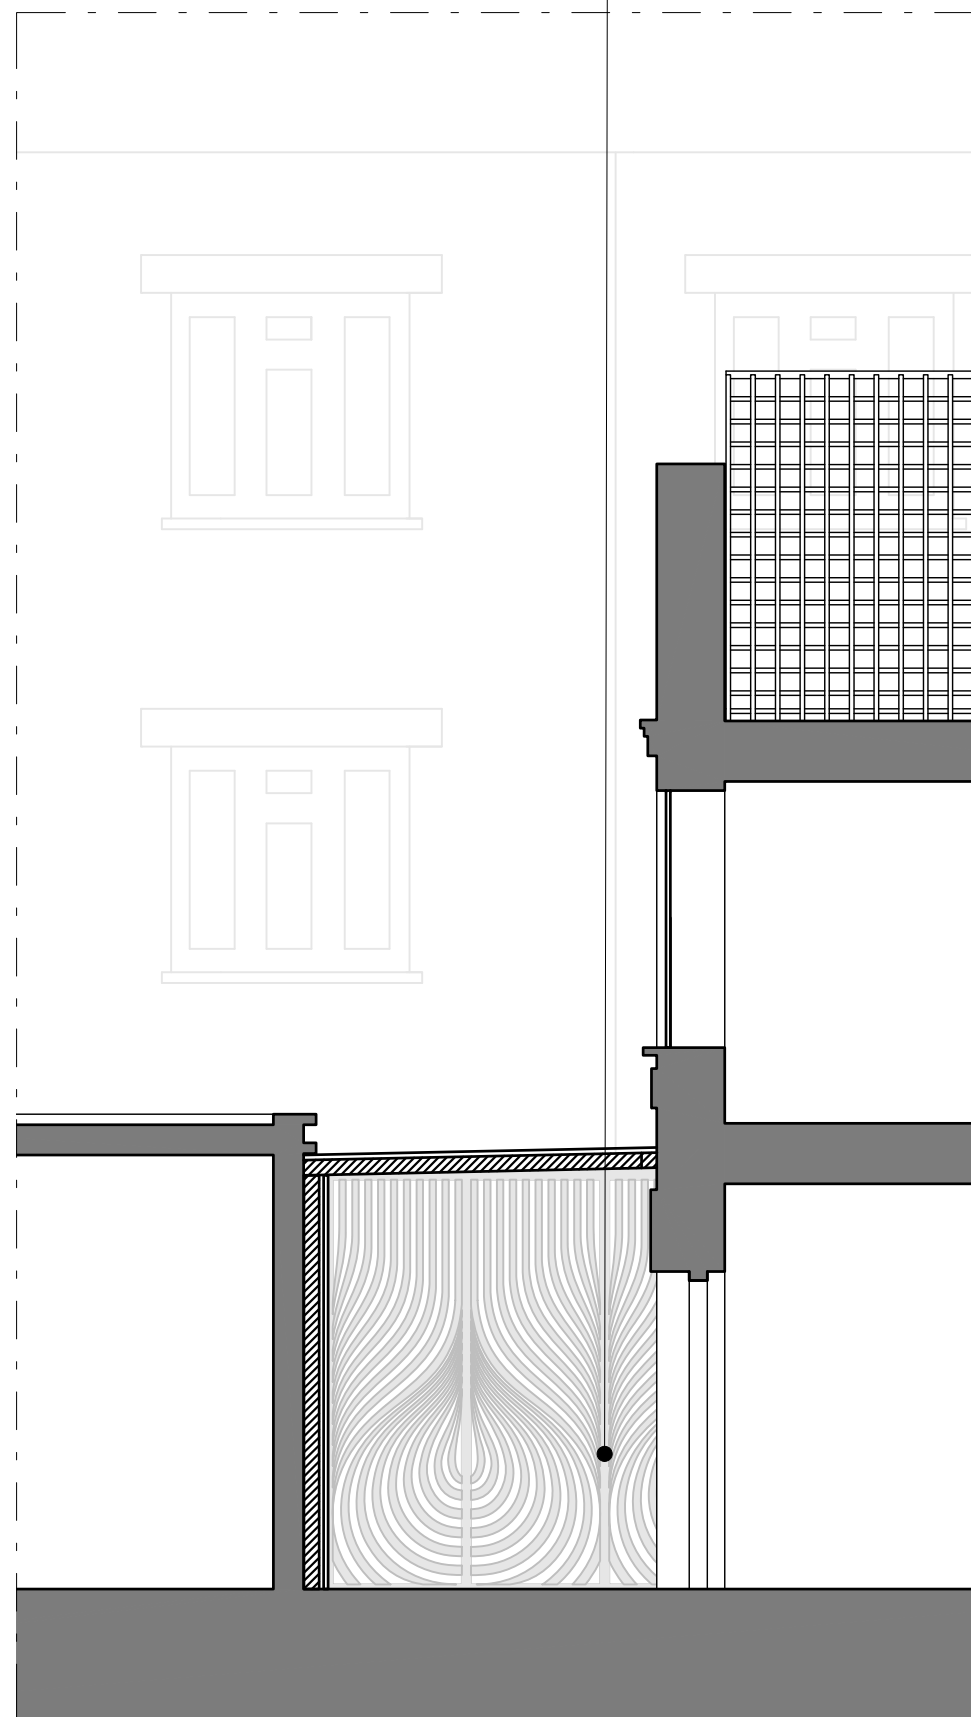


2. PROPOSED SECTION B-B FACING NORTH

**ISSUED FOR  
PLANNING**

KEY PLAN:

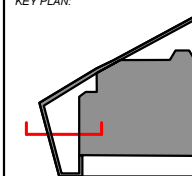

SCALE:

 

ARCHITECT:

**DAEWHA KANG DESIGN**  
UNIT 35, CONTAINERVILLE  
35 CORBRIDGE CRESCENT  
LONDON E2 9EZ, UK  
INFO@DAEWHAKANG.COM

PROJECT:

**FALKLAND ROAD**

1 FALKLAND ROAD  
NW5 2PS LONDON, UK

NO. REVISION NOTES DATE

NO.	REVISION NOTES	DATE

STAGE:

**RIBA STAGE 3**

DRAWING TITLE:

**EXISTING AND  
PROPOSED SECTION B-B  
FACING NORTH**

DRAWN:

MV

CHECKED:

MW

ISSUED:

DK

DATE:

18/12/2020

SCALE:

1:50@A3

DRAWING NO.:

A-110

SHEET:

00

REV:

0