




**SECTION 1**  
1:100 @A1

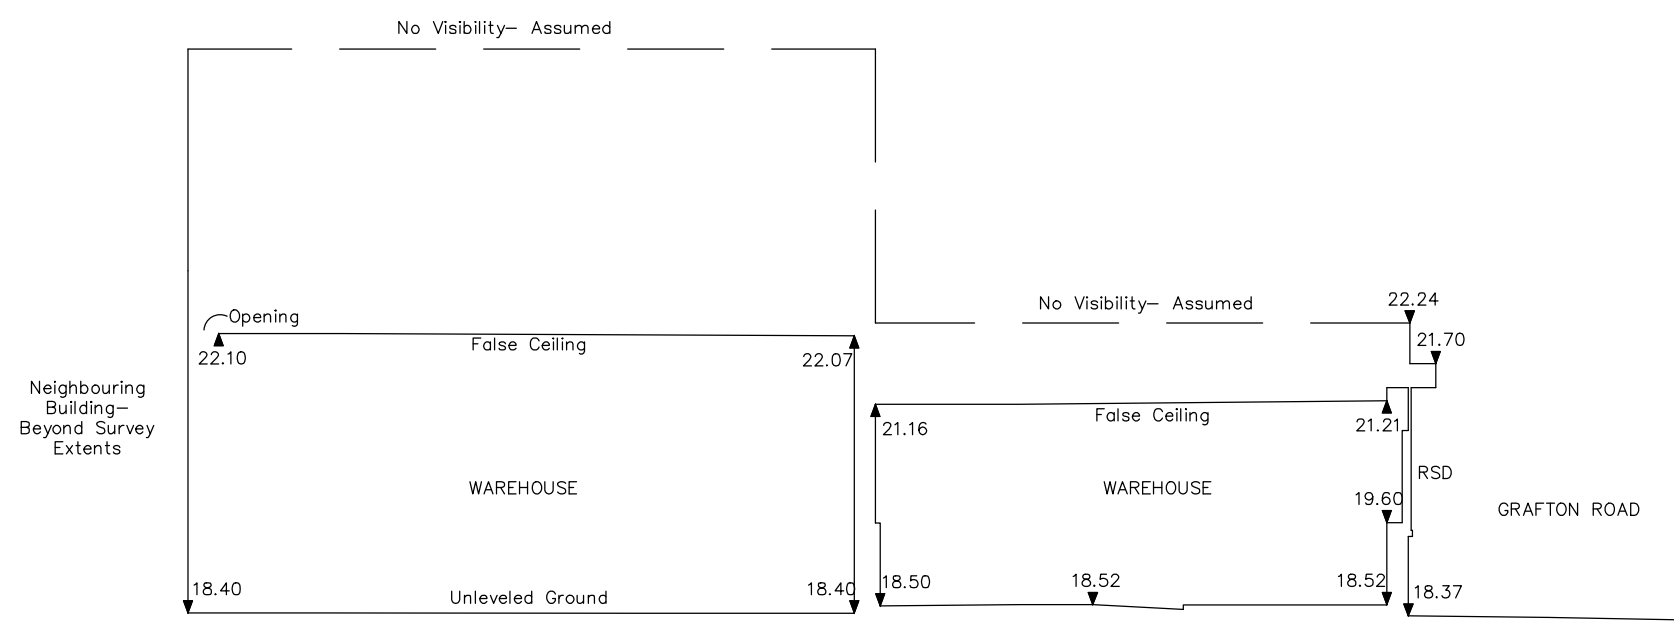

**SECTION 2**  
1:100 @A1

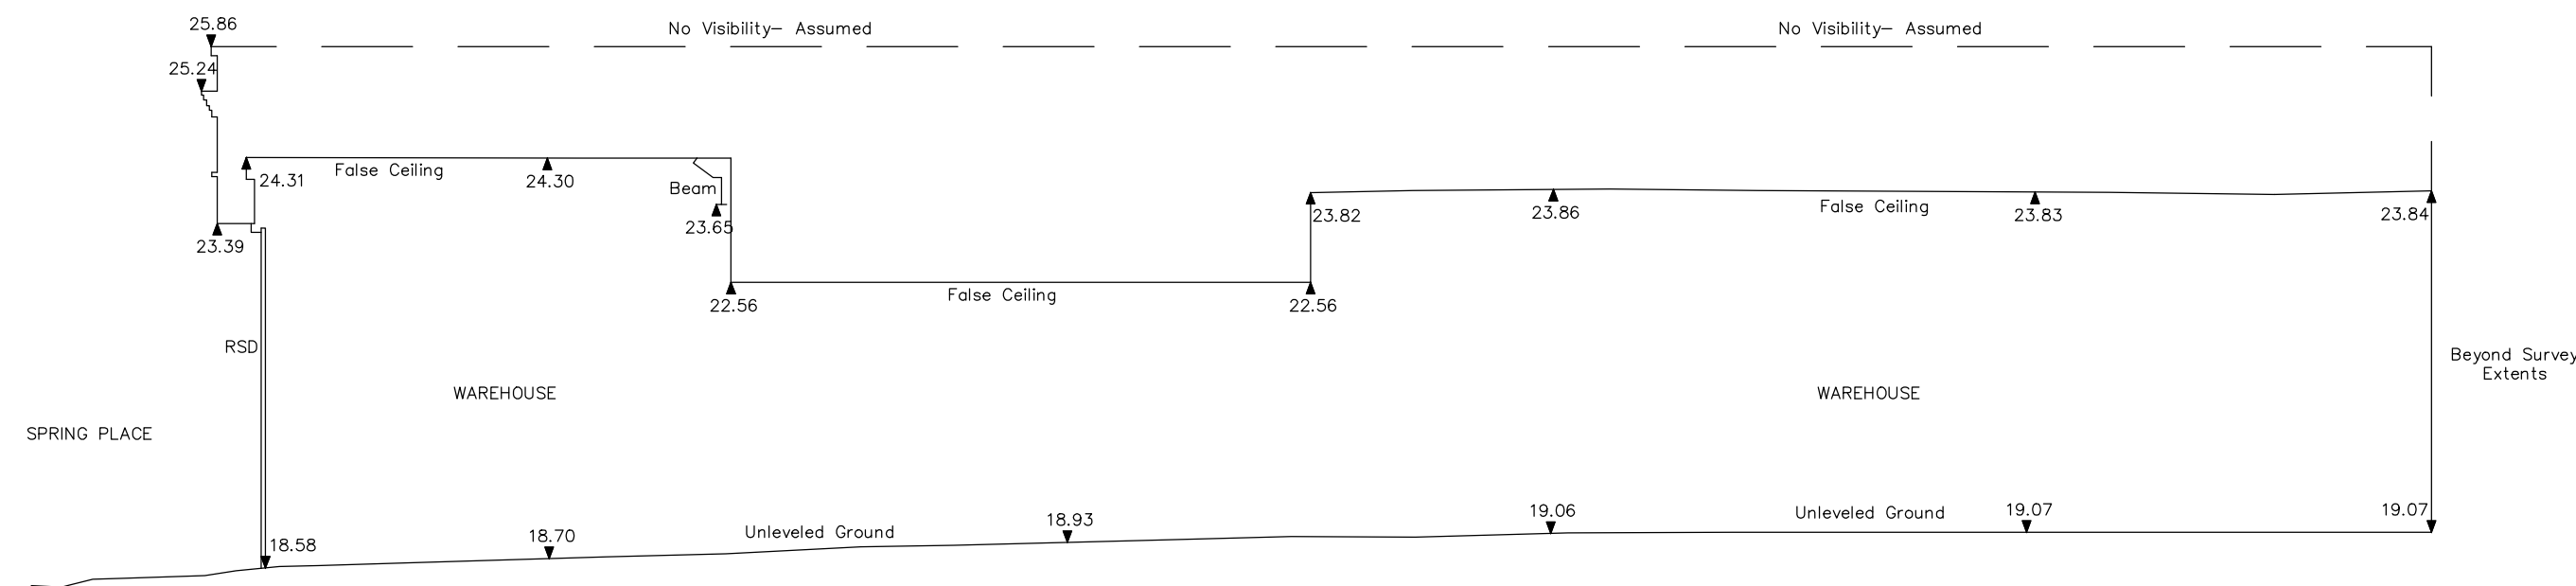

**SECTION 3**  
1:100 @A1

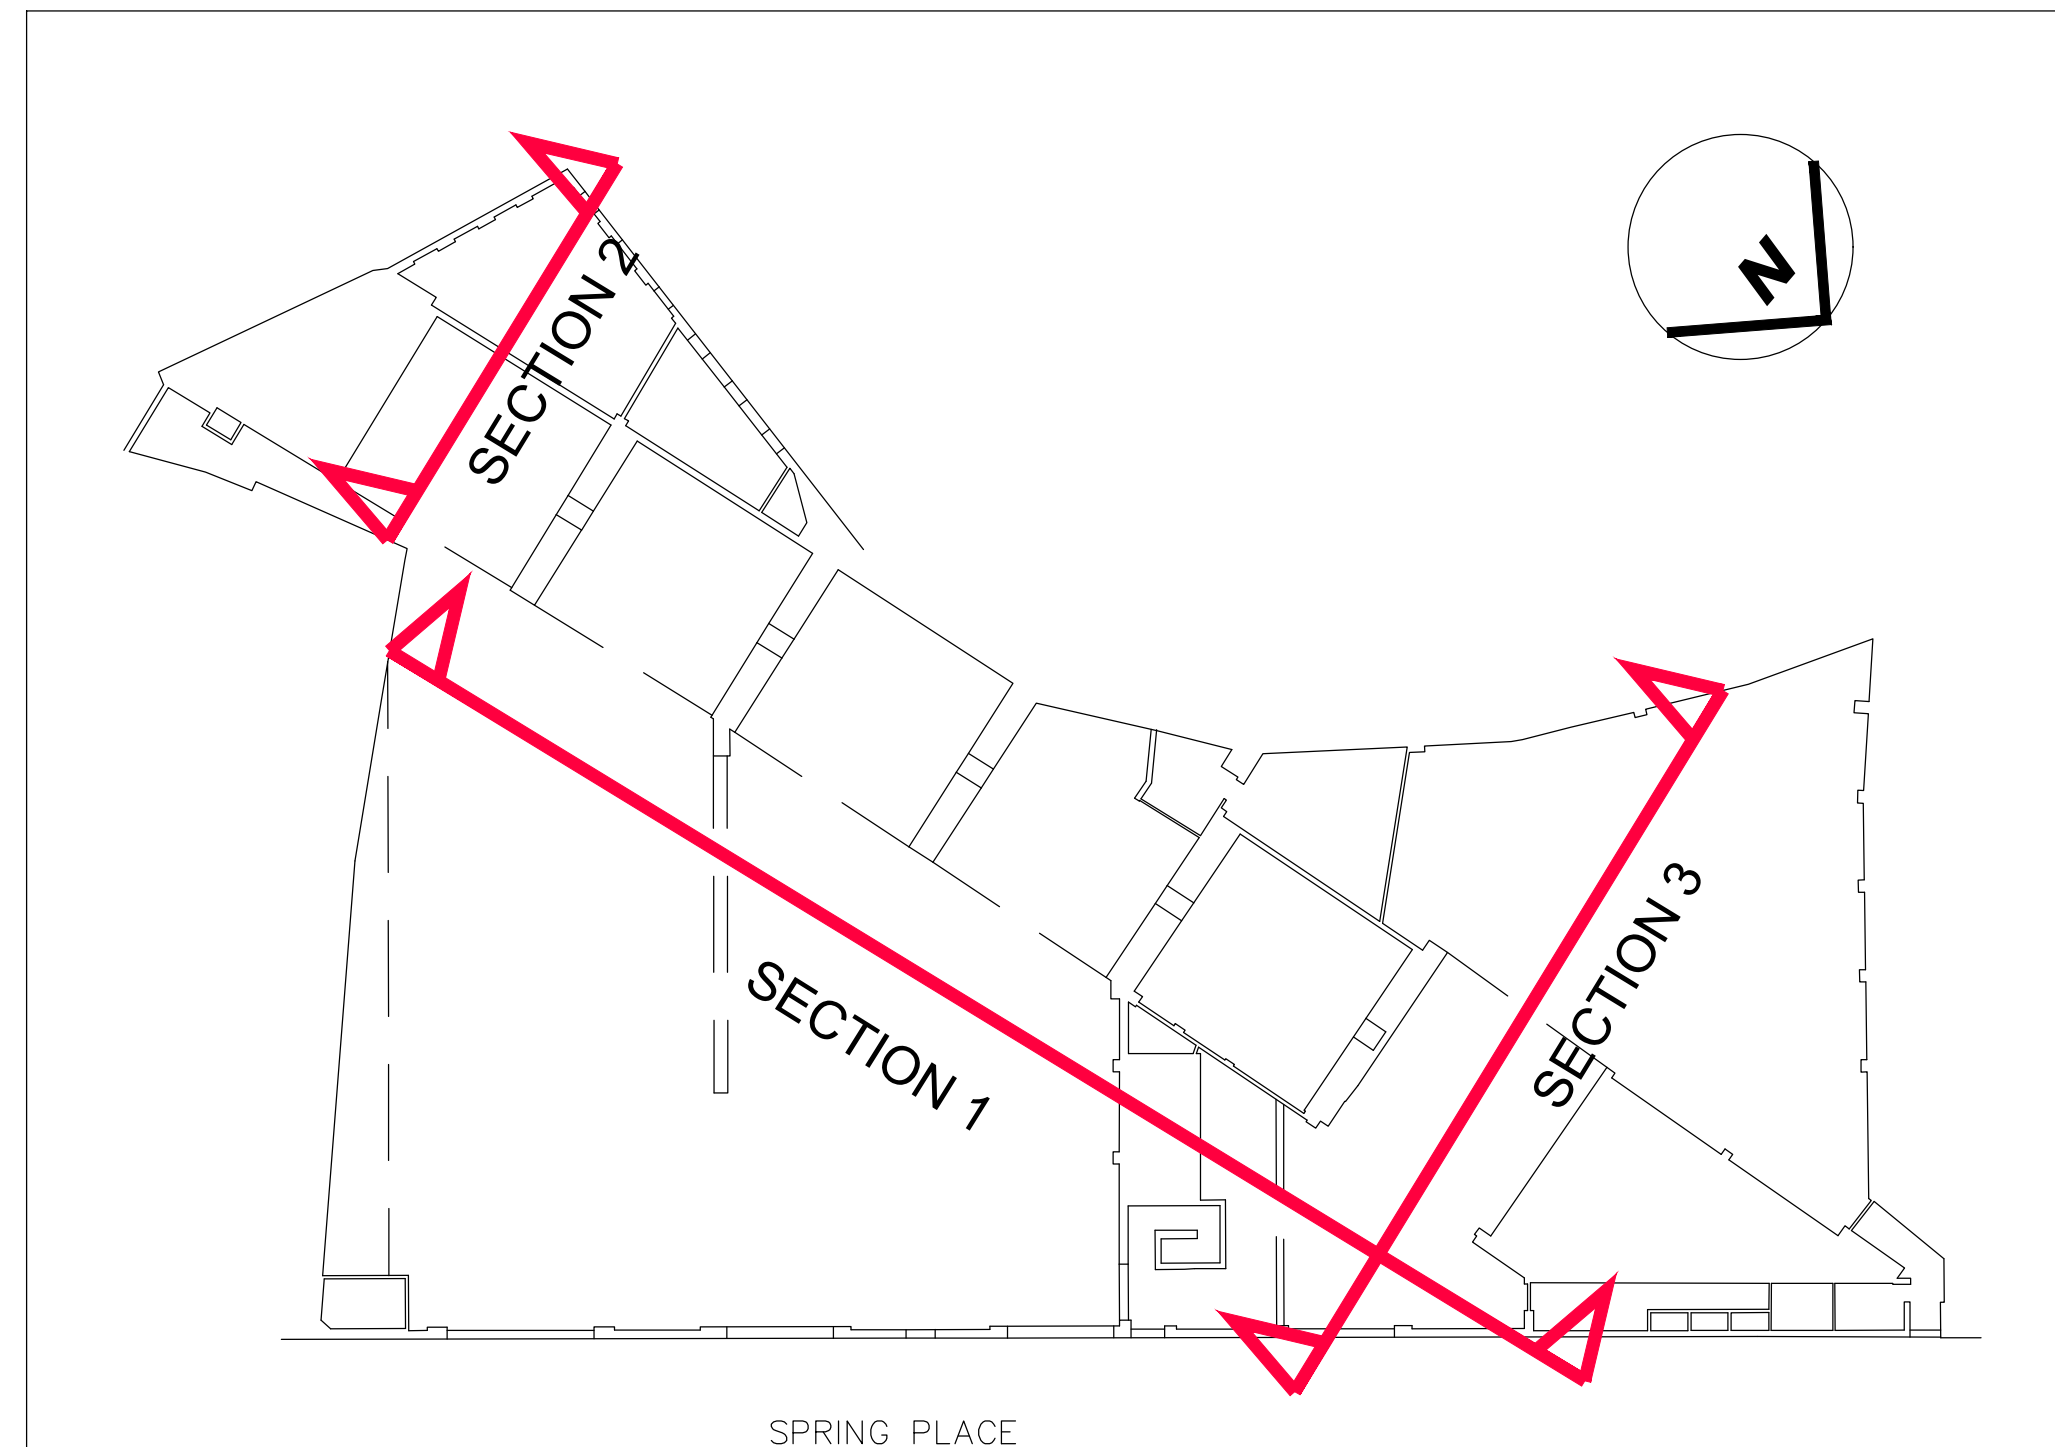

**LOCATION PLAN**



Architects + Masterplanners

Waterfront House  
2a Smith Way  
Grove Park  
Enderby  
Leicester LE19 1SX

t: +44 (0)116 247 0557

[www.stephengeorge.co.uk](http://www.stephengeorge.co.uk)

Refurbishment  
3-6 Spring Place  
Kentish Town

Drawing Name:  
Existing Elevations

Drawing Stage: PLANNING

Suitability: S2 - Information

SGP File Ref: 19-275

19-275 23/11/2020 AZ JN 1:100 @A1 -  
SGP Project No. Date. Drawn. Team. Scale. Rev.  
Drawing Number:

19-275 - SGP - XX - XX - DR - A - 130200  
Project Code Originator Volume Level Type Role Number