


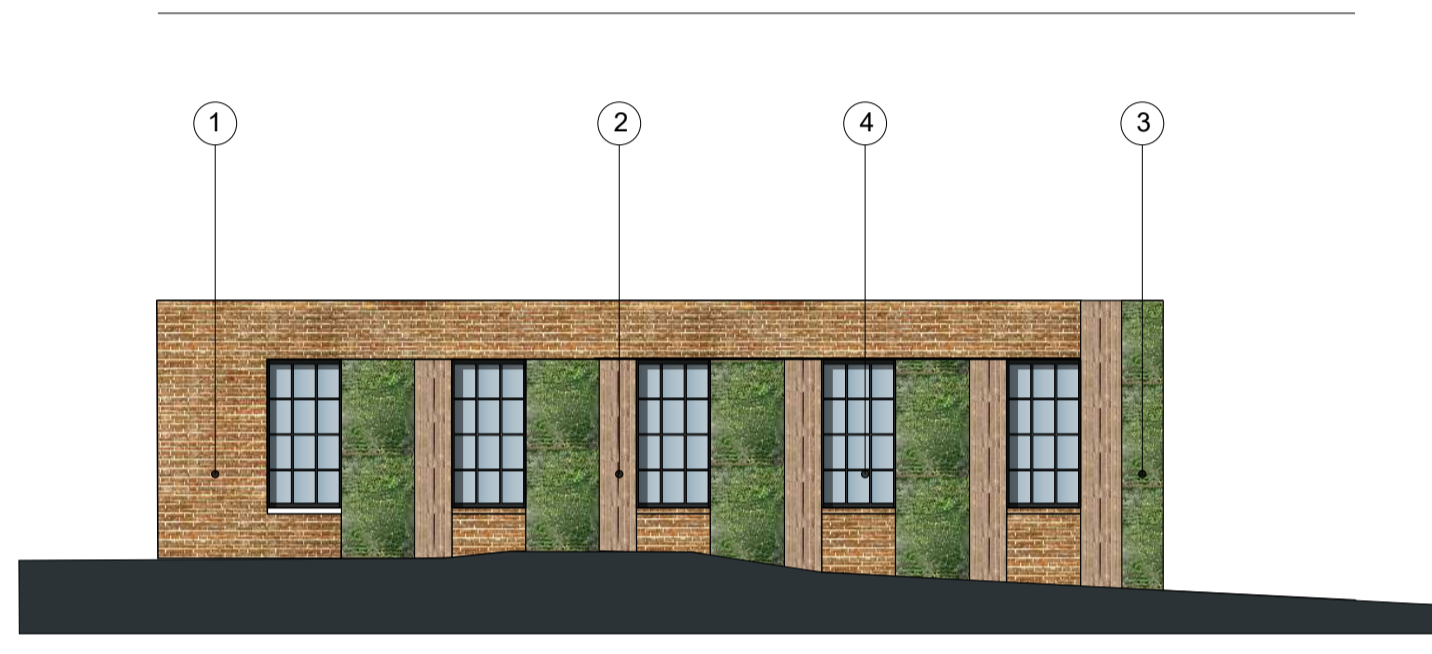


ELEVATION
Spring Place Road
1:100 @A1



ELEVATION 1
Grafton Road
1:100 @A1



ELEVATION 2
Grafton Road
1:100 @A1

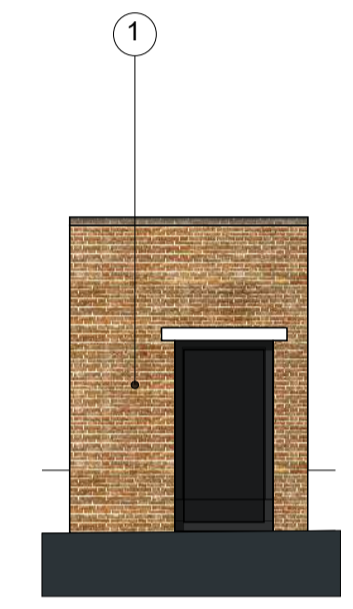

ELEVATION 3
Grafton Road
1:100 @A1

MAIN WALLS
1. Render
Colour : White (RAL 9010)


FEATURE PANELS
2. Composite wood cladding fixed vertically:
Ecoscape UK Forma Composite Panel Cladding
Boards
Colour : Spiced Oak

GREEN LIVING WALL
3. Scotscape living wall system with irrigation.
Design and details by others

WINDOWS AND OFFICE ENTRANCE DOORS
4. Polyester powder coated Crittall style double
glazed aluminium windows
Colour: Black (RAL 9005)

DOCK DOOR
5. Roller Shutter
Colour : Black (RAL 9005)

SIGNAGE PANEL
6. To tenant requirement
Colour : White (RAL 9010)
"Segro" Red (RAL 204 23 30)

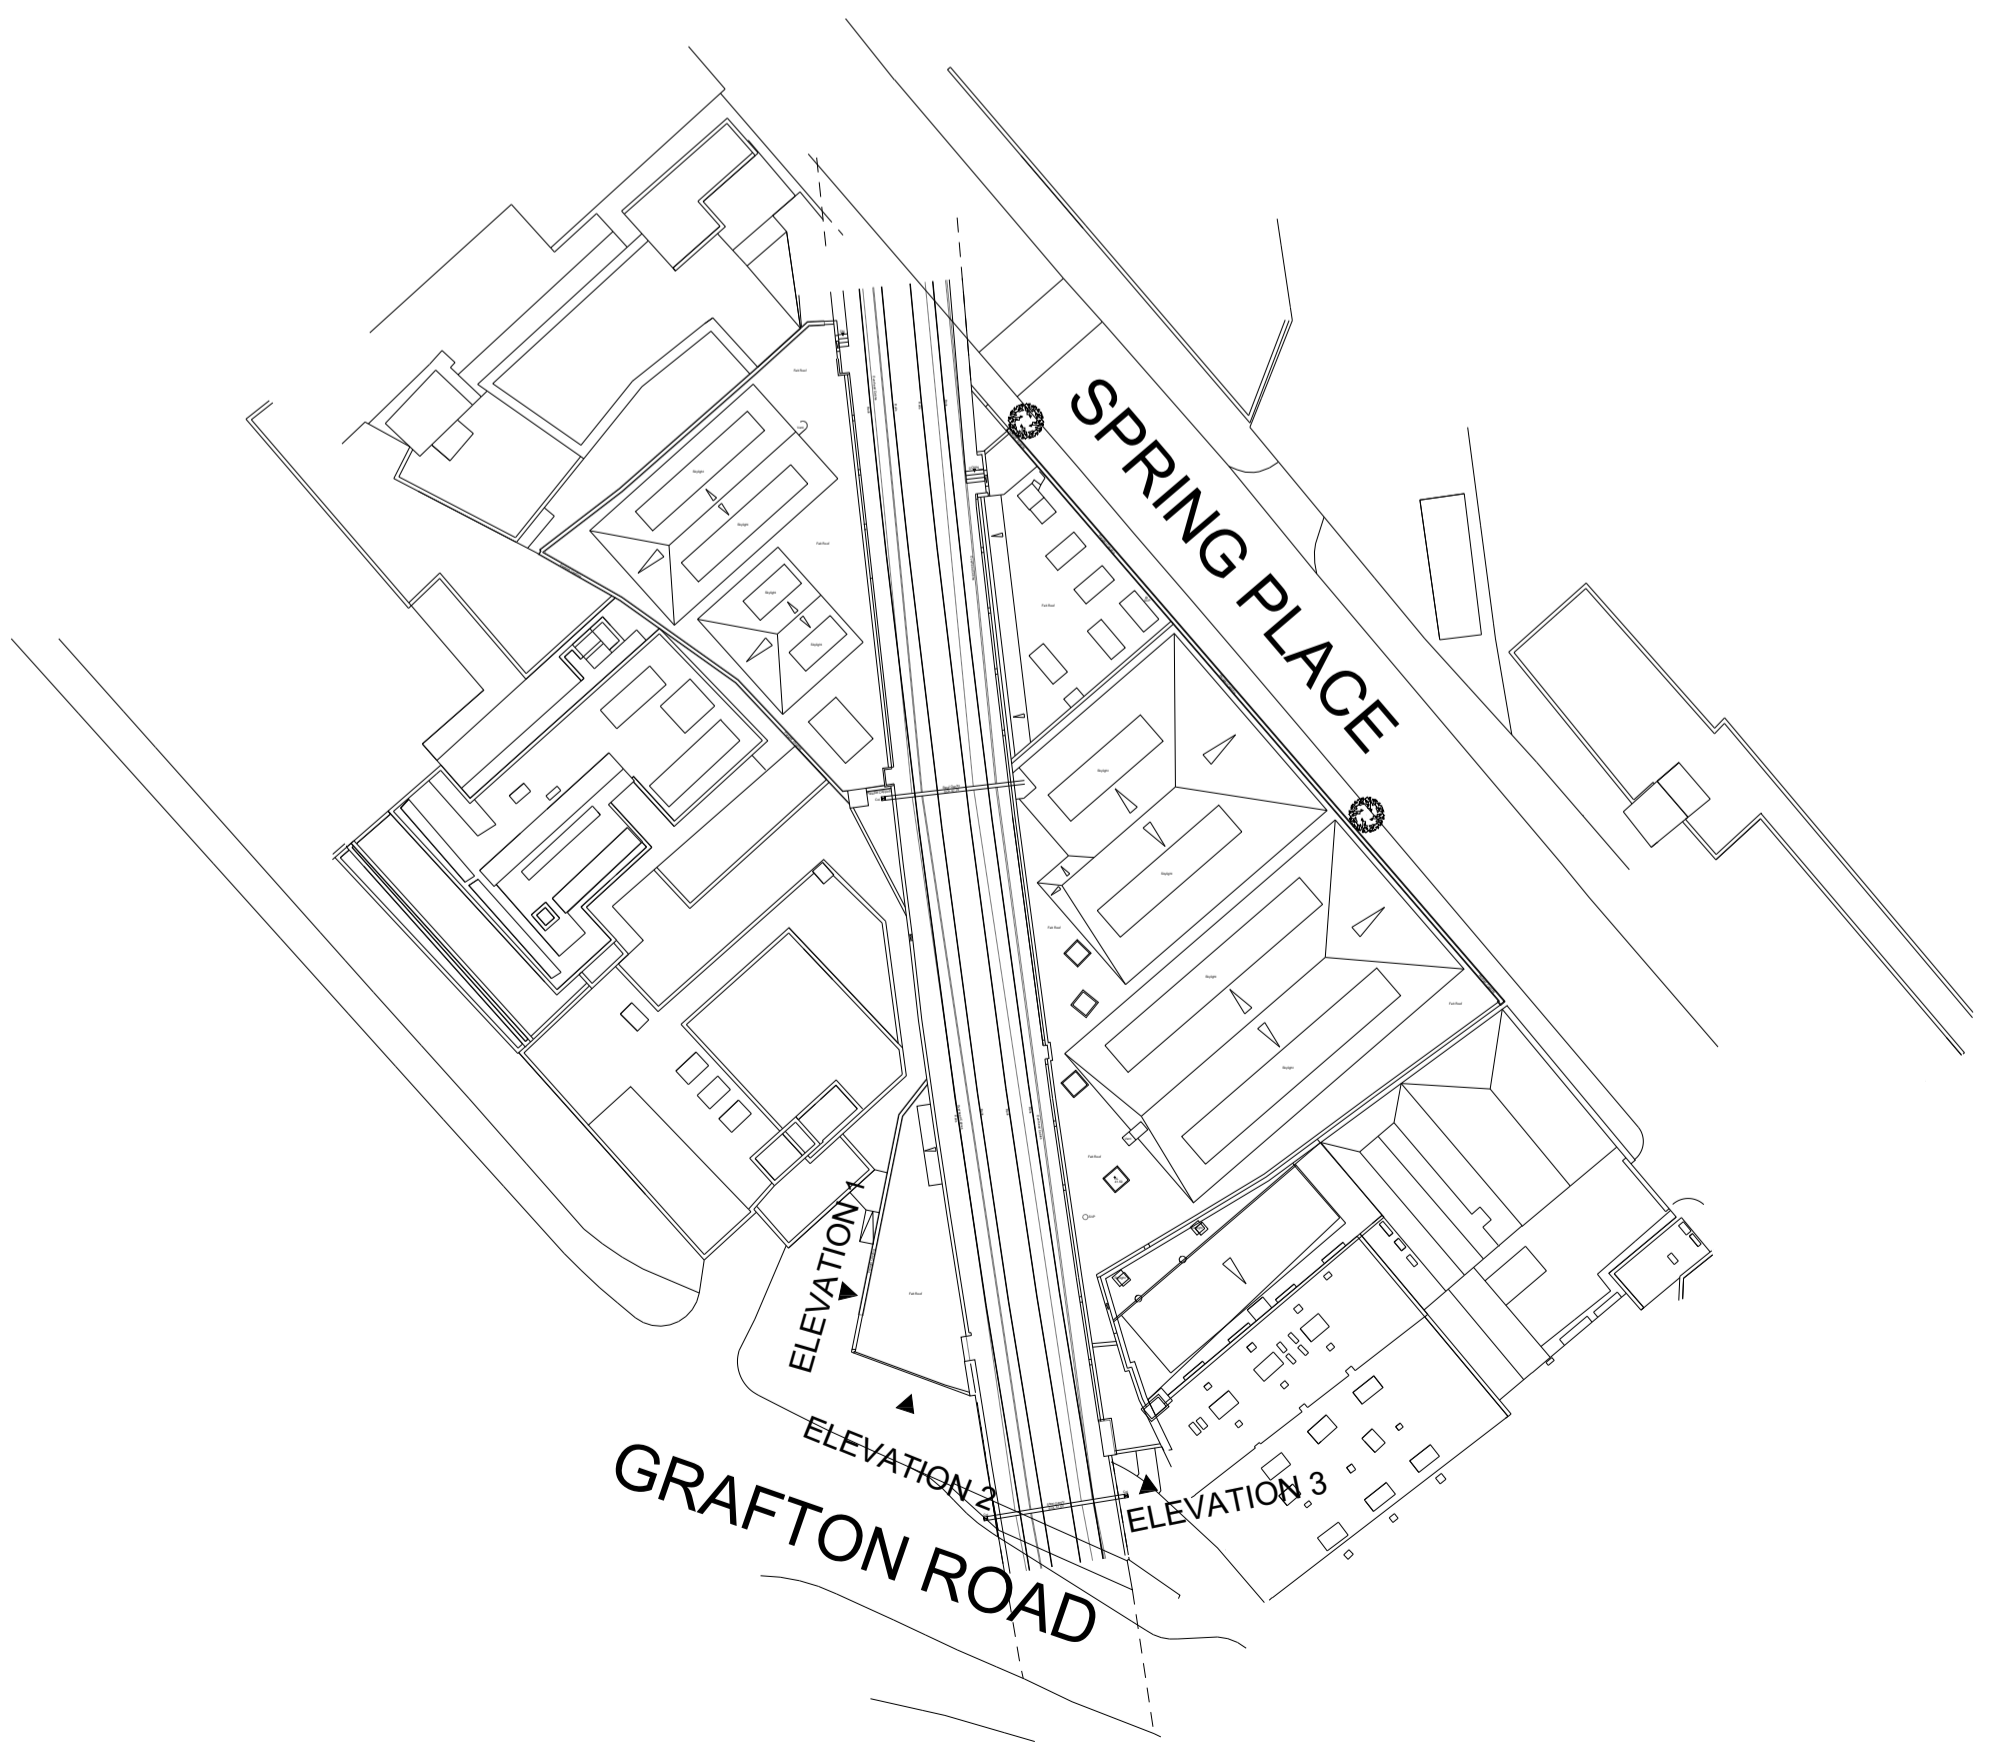

Architects + Masterplanners
Waterfront House
2a Smith Way
Grove Park
Enderby
Leicester LE19 1SX
t: +44 (0)116 247 0557
www.stephengeorge.co.uk

Refurbishment
3-6 Spring Place
Kensish Town

Drawing Name:	Proposed Elevations
Drawing Stage:	PLANNING
Suitability:	S2 - Information
SGP File Ref:	19-275
19-275	30/09/2020 AZ JN 1:100 @ A1
SGP Project No.	Date: Draw: Team: Scale: Rev:
Drawing Number:	19-275 - SGP-XX-XX-DR-A- 131301
Project Code	Originator Volume Level Type Role Number

