


Proposed demolition

Area of proposed extension



B
1504

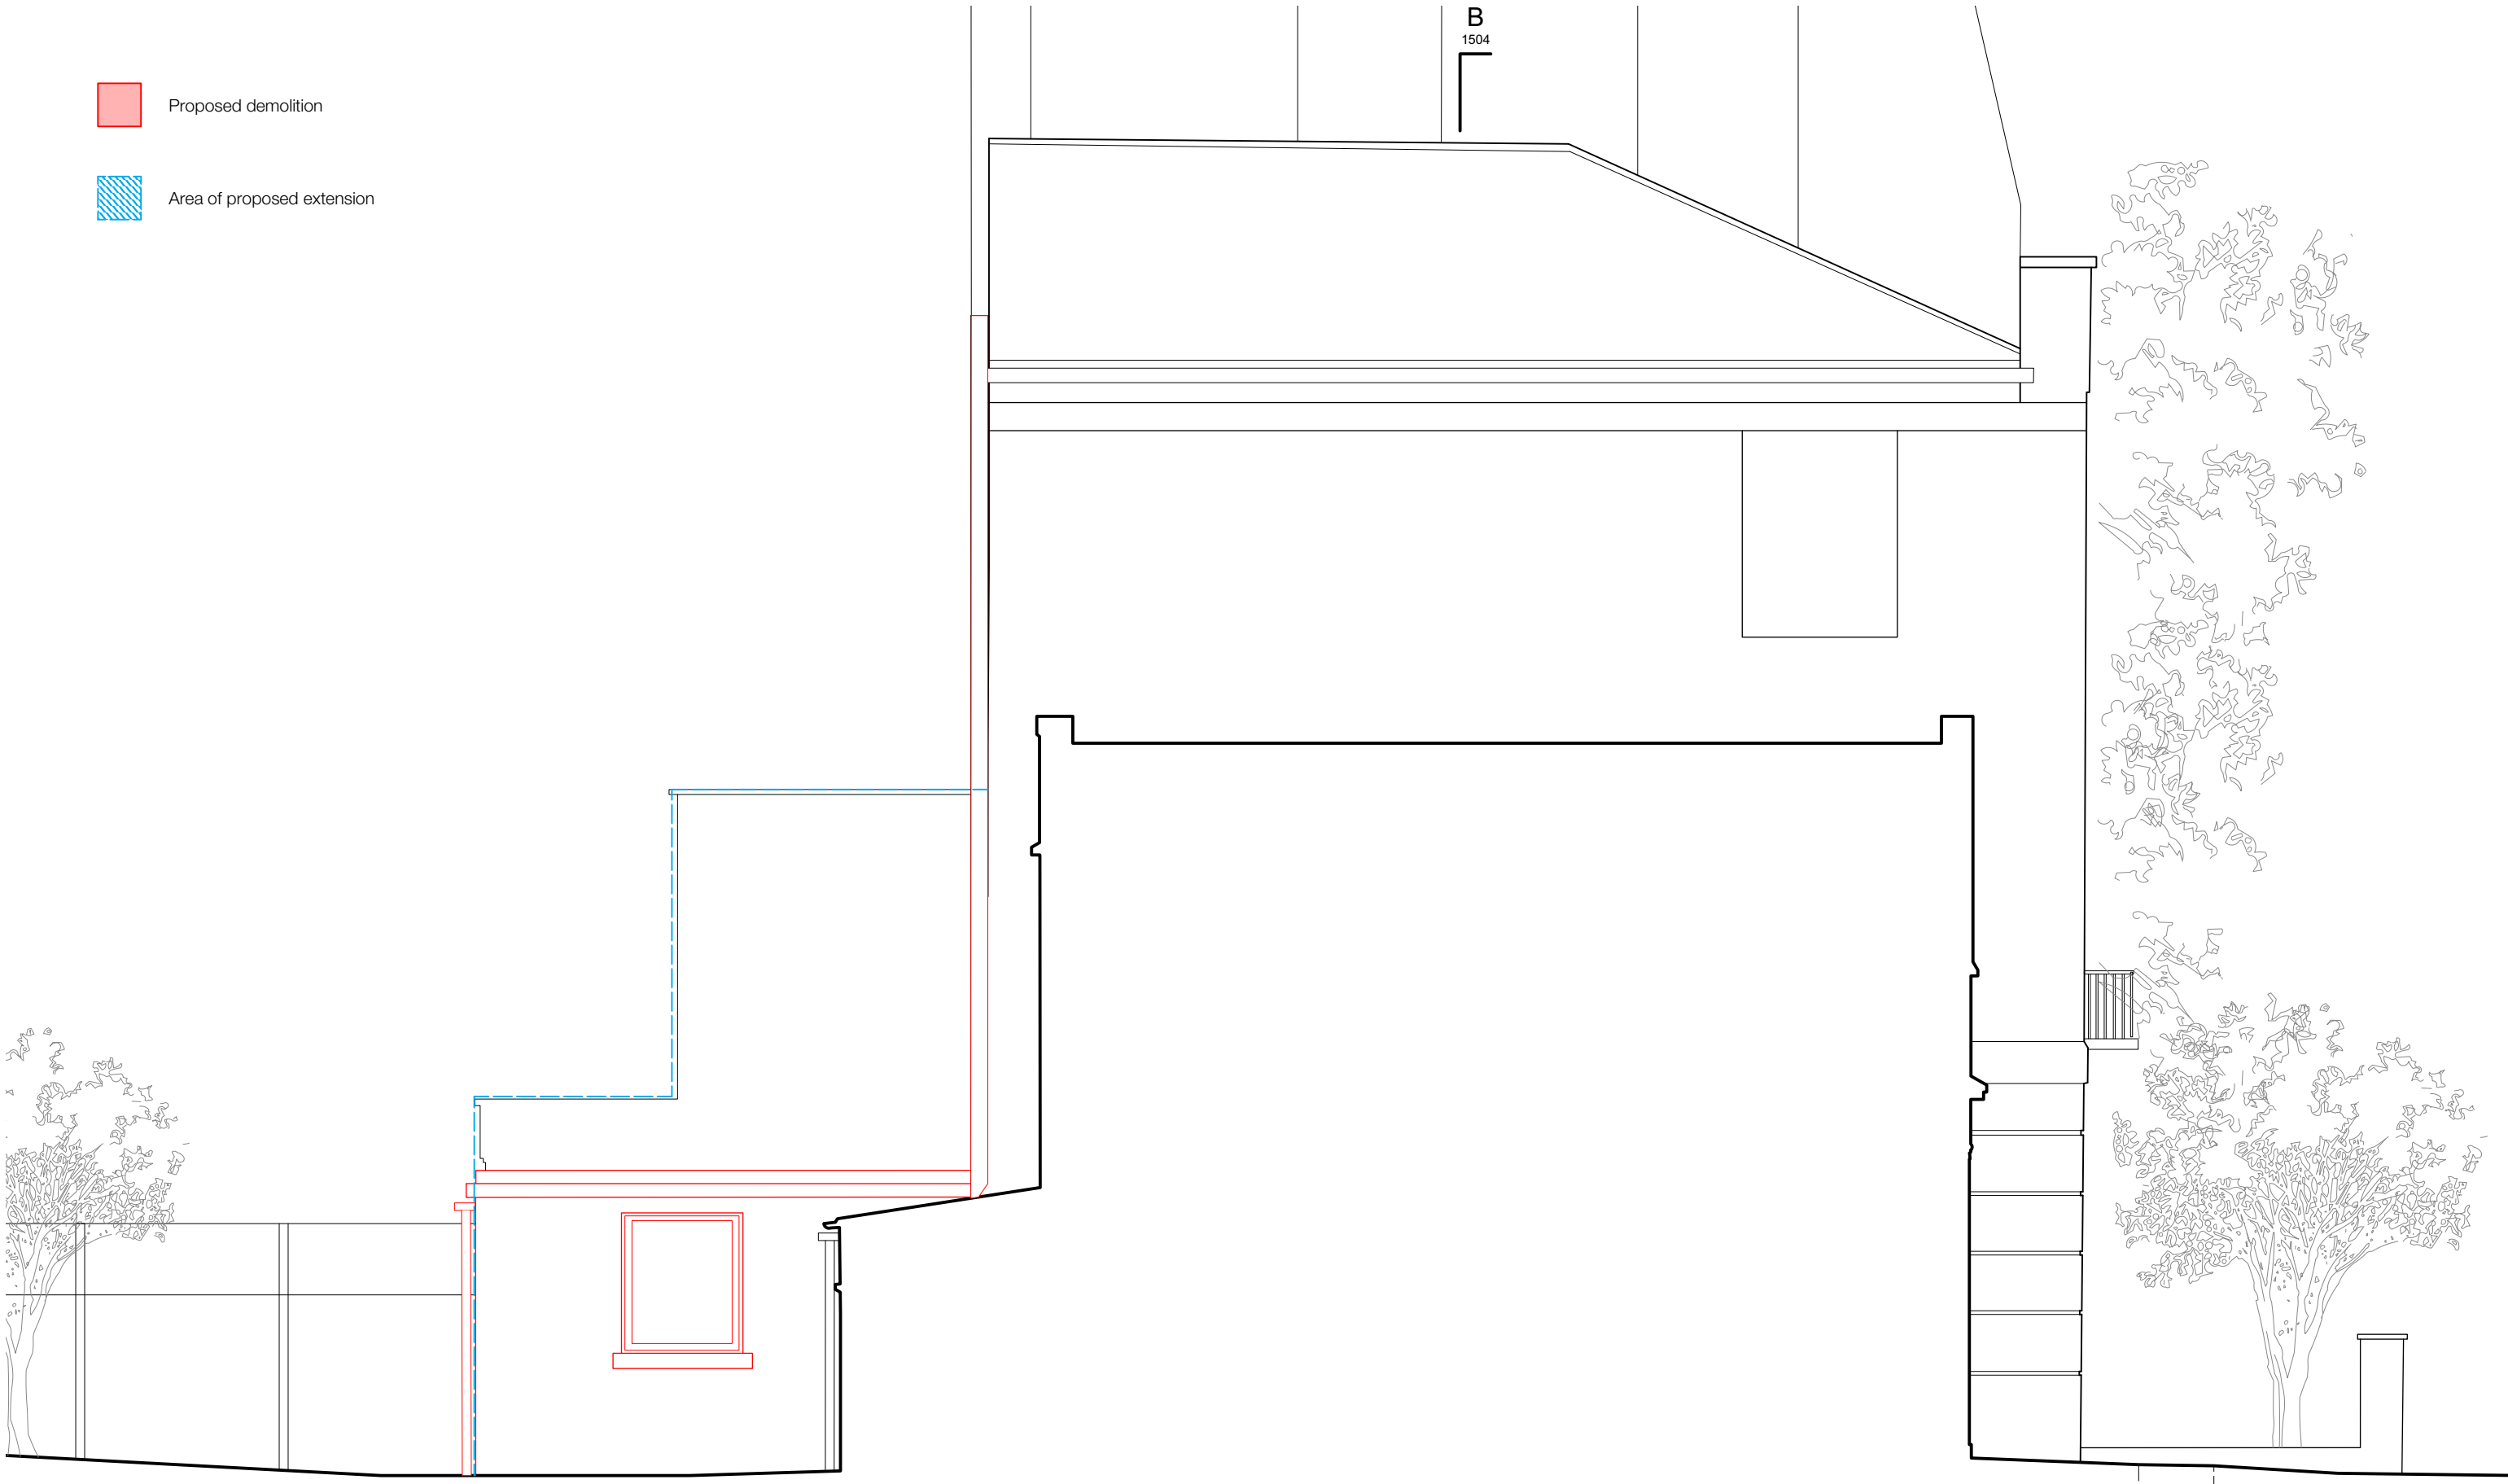

Roach Matthews

079 7720 3741
079 9915 7040

hello@roachmatthews.com
roachmatthews.com

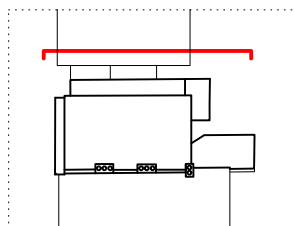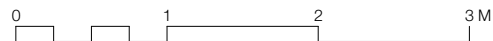

Rev	Date	Description
B	19.12.20	Issued for planning
A	31.07.20	Issued for pre-act advice

Project	Job code	Title	Drawing number
39 Rochester Road	002	Side elevation demolition	1506

Do not scale from this drawing.
All dimensions to be checked on site.
Any discrepancies to be reported to the architect immediately.

© Roach Matthews

Issue	Date	Revision
Planning	Dec 2019	B
Scale	Size	Revision date
1:50	A3	19.12.20