


C
2202

B
2201


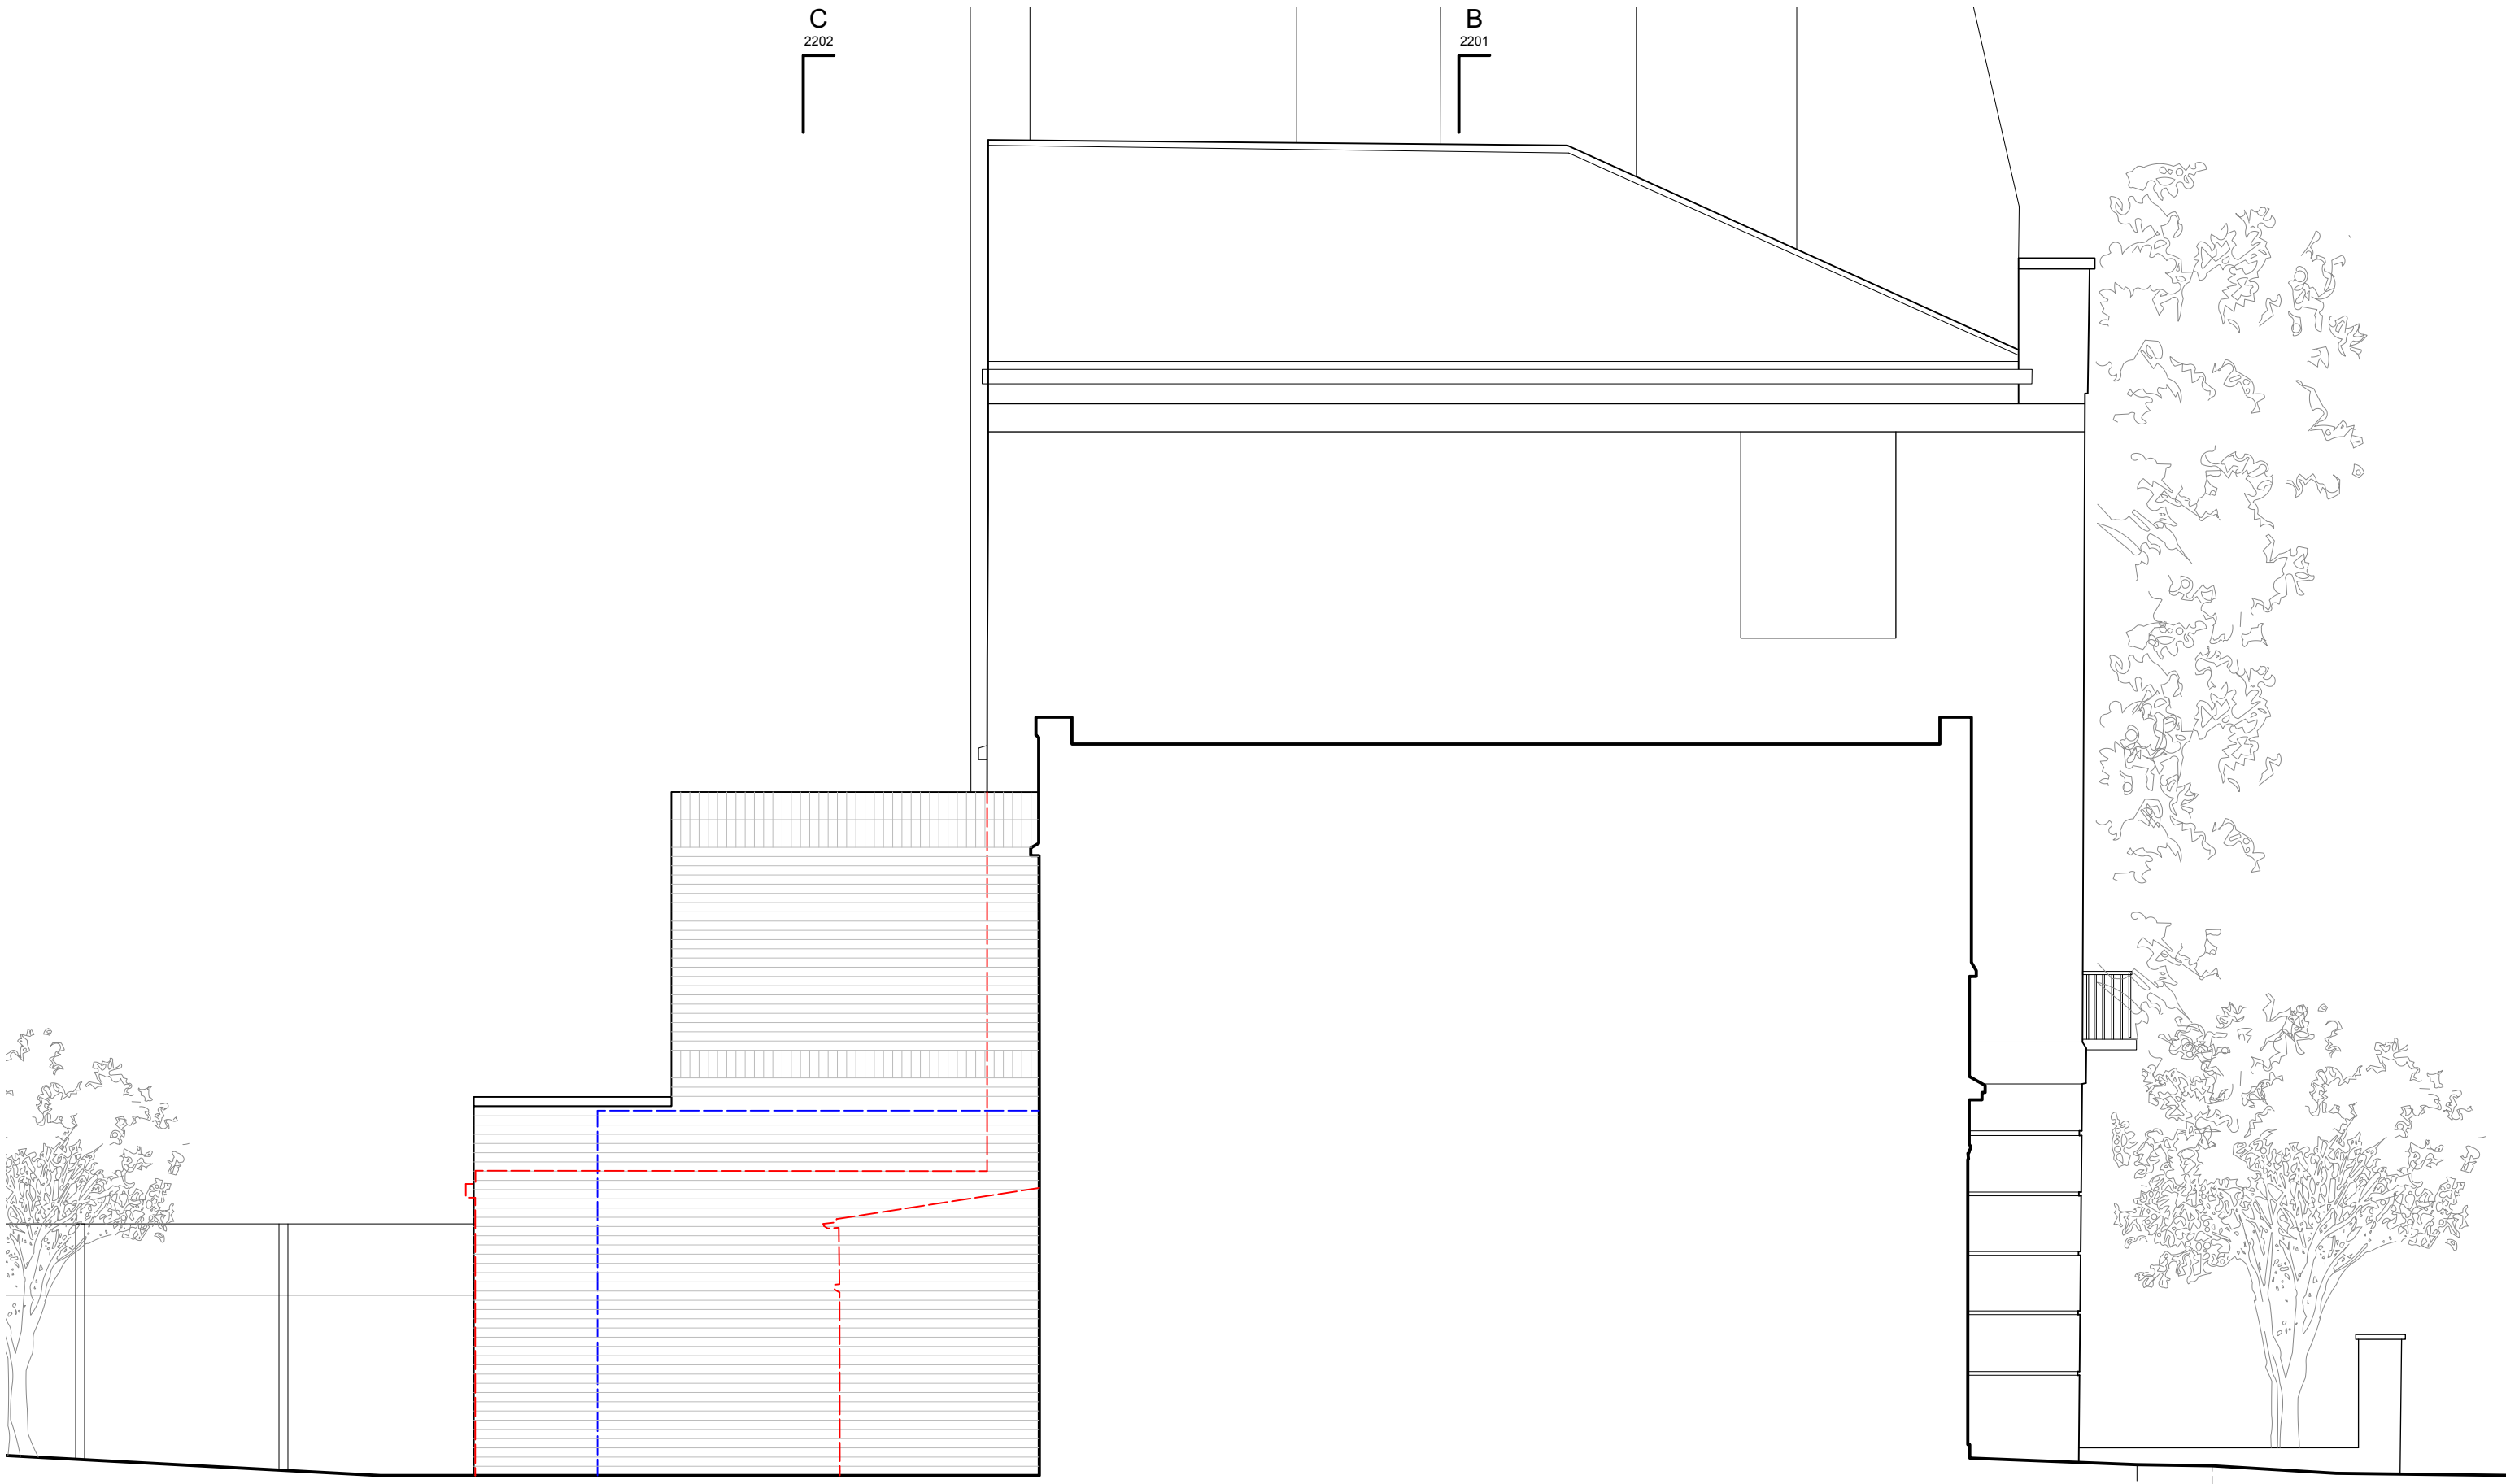


Roach Matthews

079 7720 3741
079 9915 7040

hello@roachmatthews.com
roachmatthews.com

--- Outline of existing outriggers
--- Outline of neighbouring consented extension

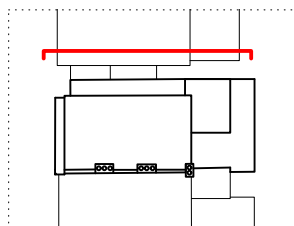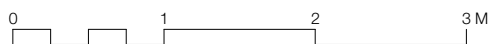

Rev	Date	Description
C	19.12.20	Issued for planning
B	12.10.20	Updated following Pre-app meeting (05.10.20)
A	31.07.20	Issued for pre-app advice

Project: 39 Rochester Road Job code: 002 Title: Side elevation as proposed Drawing number: 2302

Do not scale from this drawing.
 All dimensions to be checked on site.
 Any discrepancies to be reported to the architect immediately.

© Roach Matthews

Issue	Date	Revision
Planning	Jul 2020	C
Scale	Size	Revision date
1:50	A3	19.12.20