



NEW COMPOST BOX


PROPOSED STORE - TIMBER STRUCTURE WITH TIMBER SHINGLES AND TIMBER DOOR

WORKSHOP AND STORAGE



ACCESS TO STORE

HEDGES PLANTED AROUND PERIMETER OF WOODLAND AREA


HIGHGATE WEST HILL

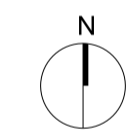


1 1:100@A1
PROPOSED WOODED AREA PLAN

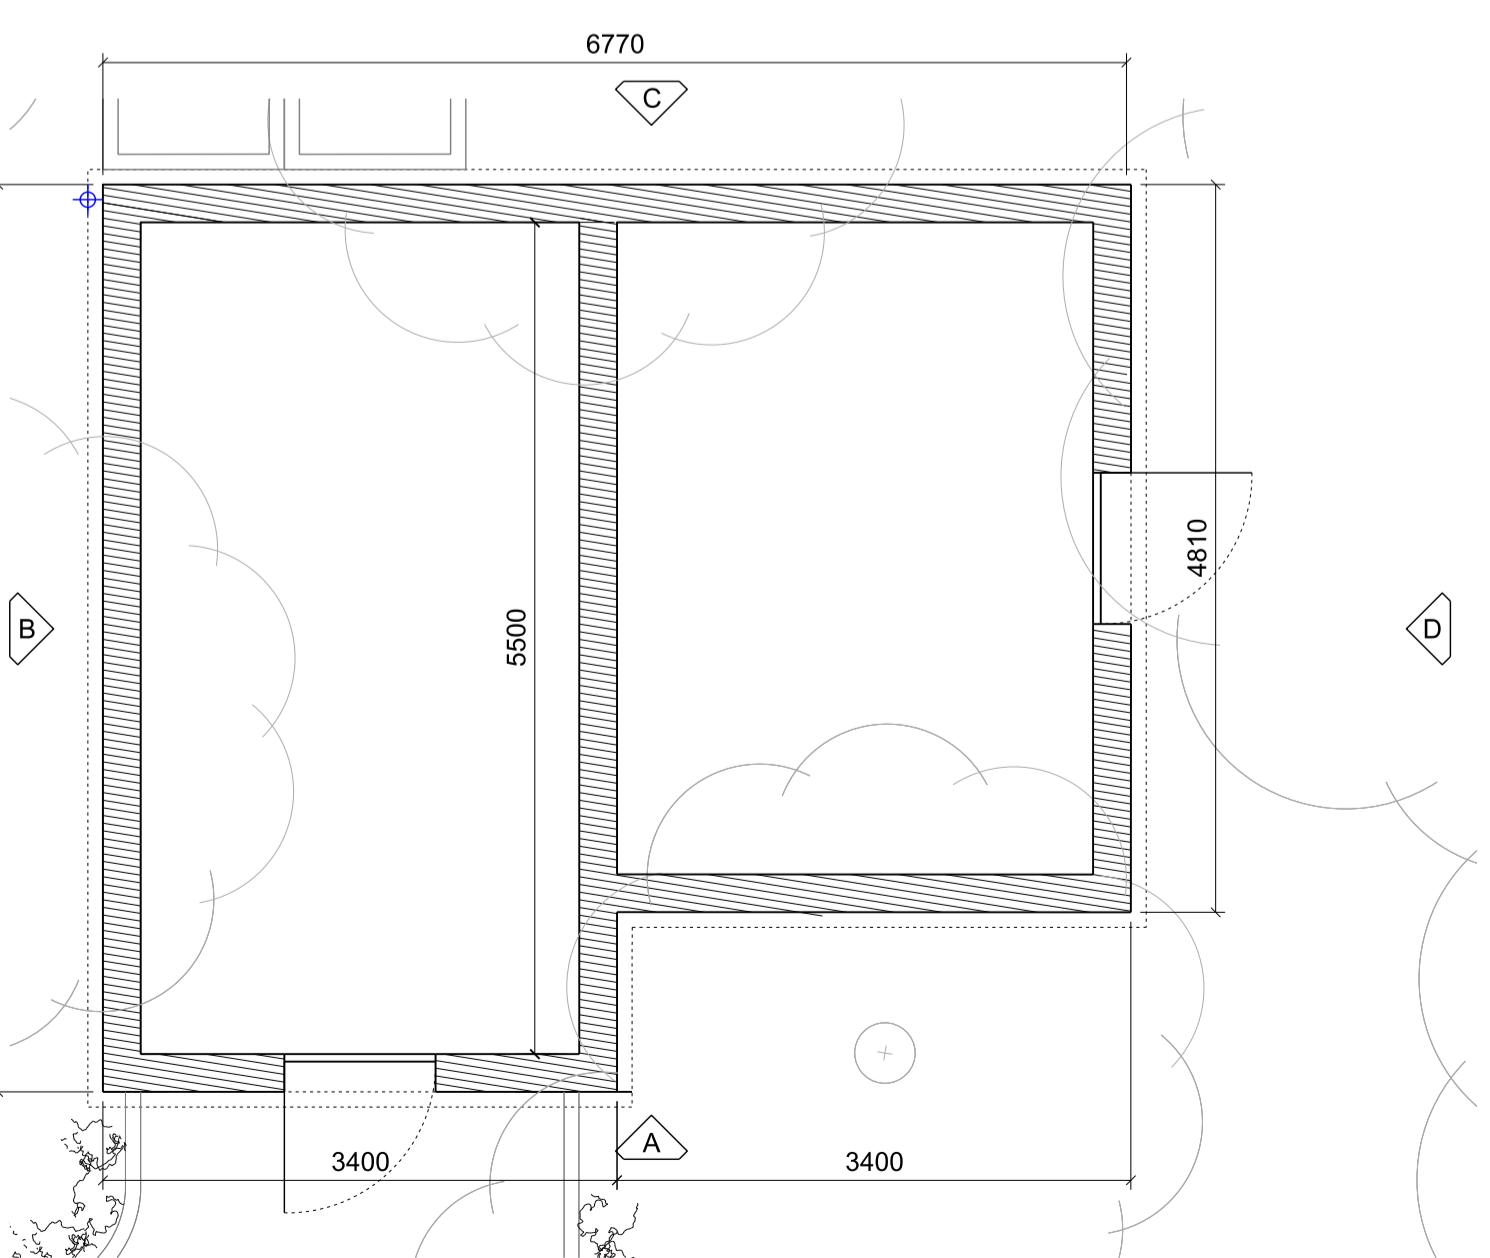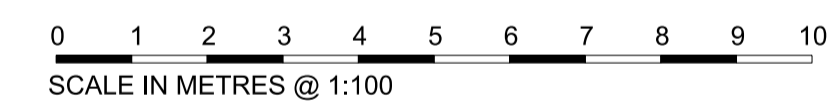


2 1:50@A1
OUTBUILDING PLAN

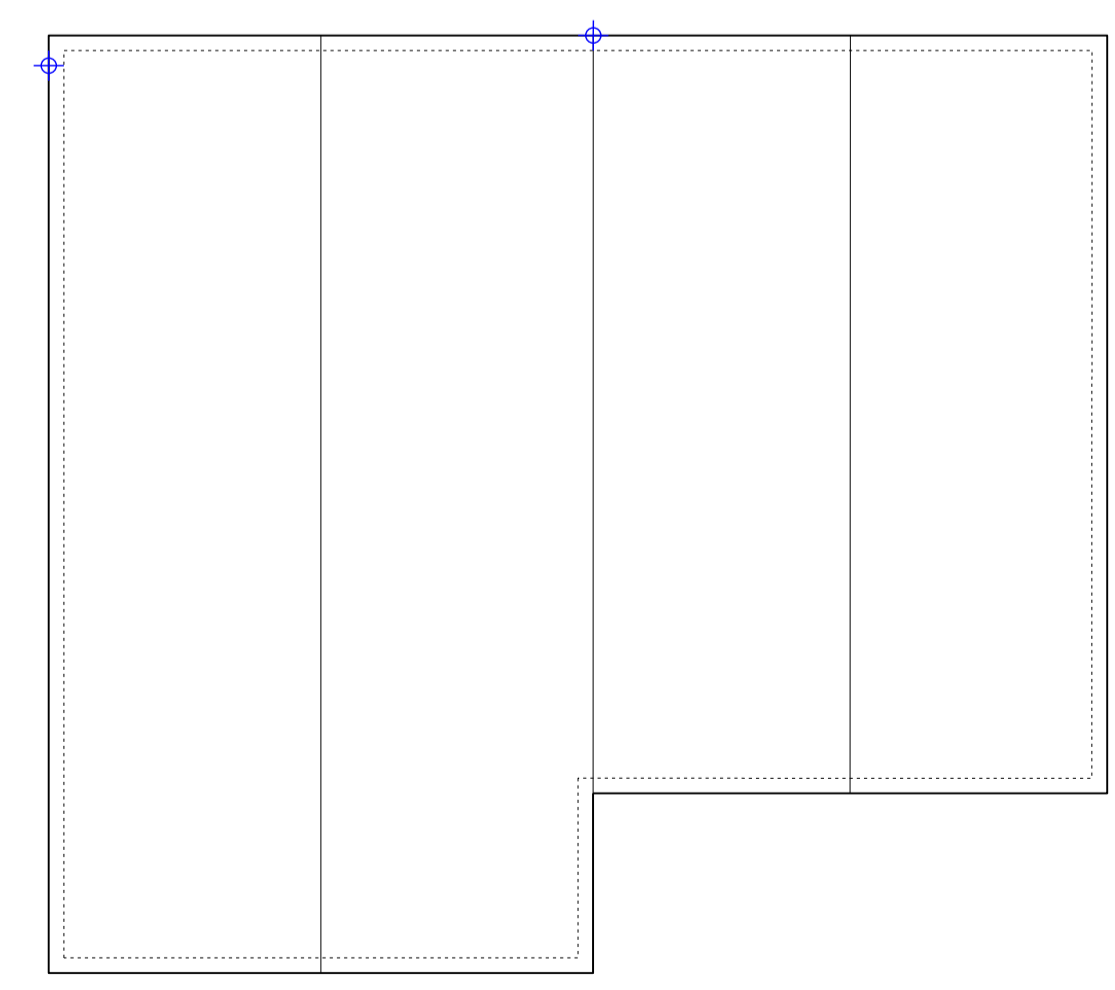


3 1:50@A1
OUTBUILDING PLAN

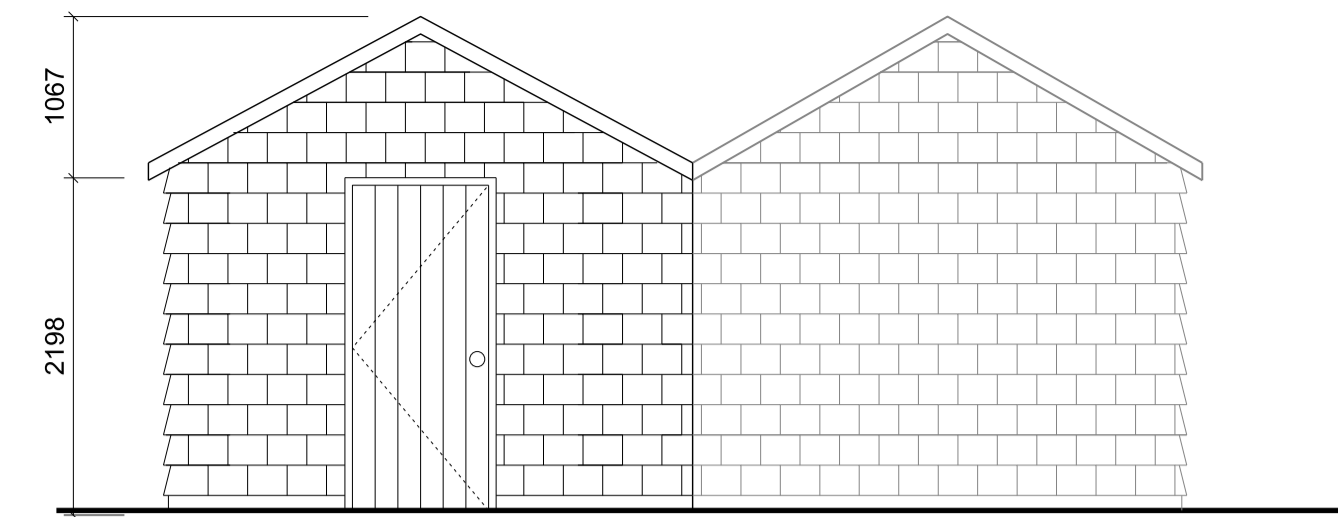


A 1:50@A1
OUTBUILDING ELEVATION A

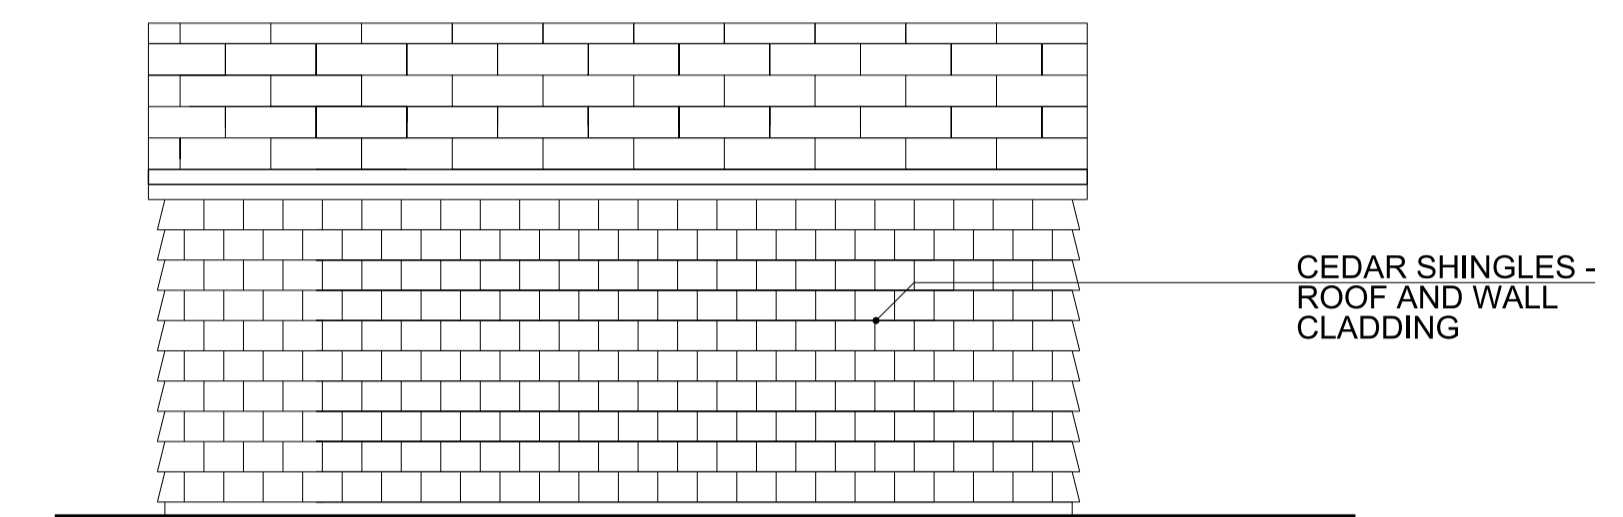


B 1:50@A1
OUTBUILDING ELEVATION B

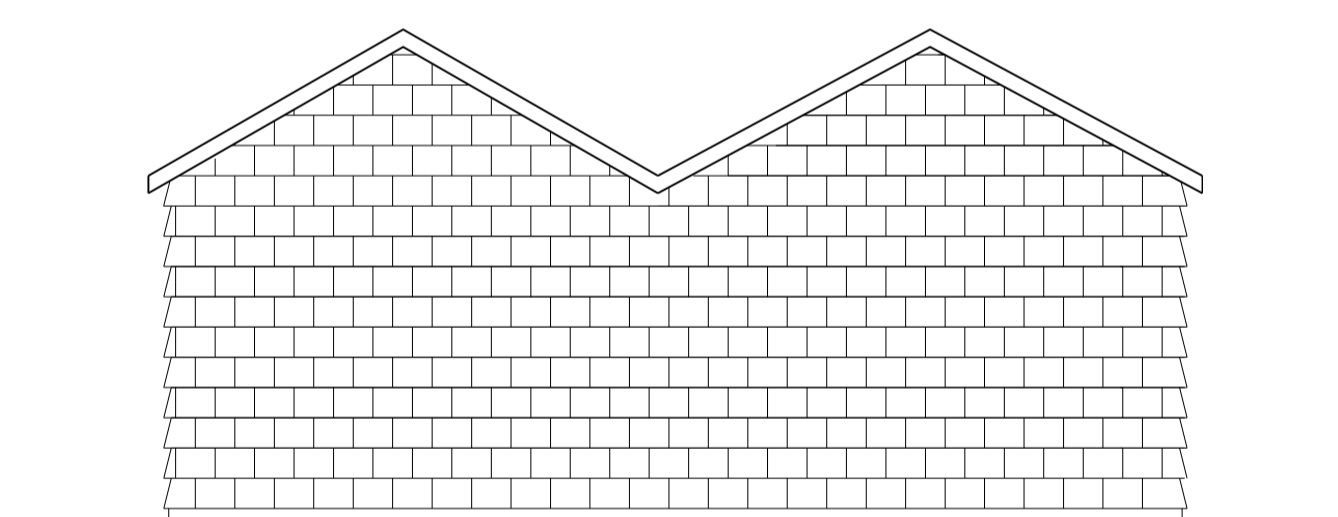

C 1:50@A1
OUTBUILDING ELEVATION C

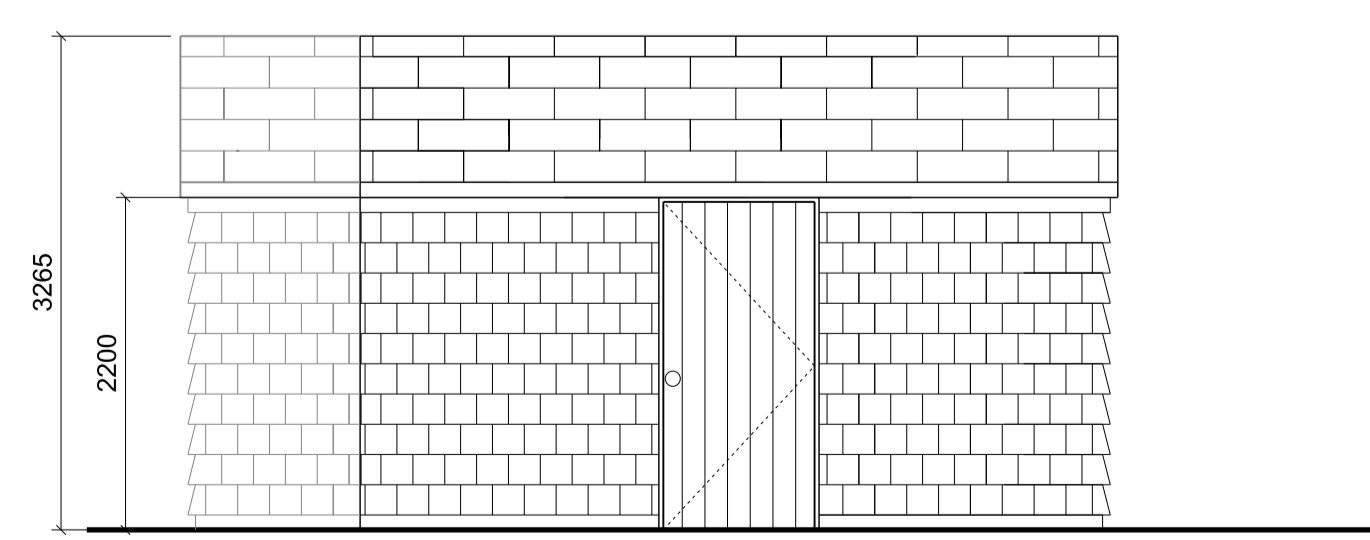

A 1:50@A1
OUTBUILDING ELEVATION D

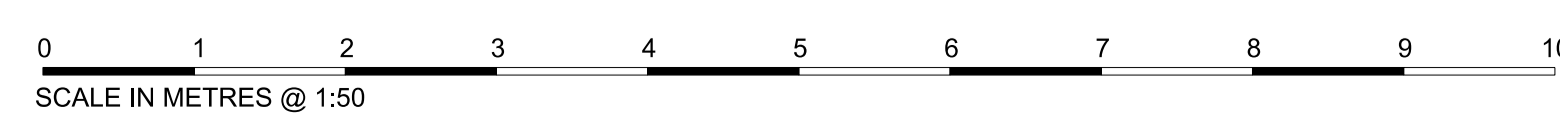

DO NOT SCALE OFF THIS DRAWING. DIMENSIONS, AREA AND LEVELS ARE ONLY APPROXIMATE AND SUBJECT TO SITE SURVEY. ALL DIMENSIONS TO BE CHECKED ON SITE. ANY DISCREPANCIES OR VARIATIONS TO BE REPORTED TO THE ARCHITECT BEFORE WORK COMMENCES.

THIS DRAWING IS TO BE READ IN CONJUNCTION WITH THE SPECIFICATION WHERE PROVIDED AND ALL RELEVANT CONSULTANTS DRAWINGS AND FOR SPECIALISTS DRAWINGS (DOCUMENTS AND ANY DISCREPANCIES OR VARIATIONS ARE TO BE REPORTED TO THE ARCHITECT BEFORE THE AFFECTED WORK COMMENCES.

THIS DRAWING IS PROTECTED BY COPYRIGHT AND MUST NOT BE COPIED OR REPRODUCED WITHOUT THE WRITTEN CONSENT OF CHRIS DYSON ARCHITECTS LLP. NORTH POINTS SHOWN ARE INDICATIVE. ©

REV	DATE	NOTES	INIT.
03	17.11.20	PLANNING ISSUE	ED
02	01.07.20	PLANNING ISSUE	ED
01	30.05.19	PRE-APP RESPONSE	DR
00	11.01.19	PRE-APP ISSUE	JR

DRAWING TITLE
PROPOSED OUTBUILDING

DATE	DRAWN	CHECK	SCALE @ A3
NOV 2020	JR	MW	1:50
			SCALE @ A1 1:25
PROJECT NUMBER	DRAWING NUMBER	REVISION LETTER	
	A	1110	03